

PLAN OF LAND IN PLAINVILLE AND FOXBOROUGH

SCALE 100 FEET TO AN INCH
 JOHN K. JOHNSTON, SURVEYOR
 SEPTEMBER 9, 1963

I CERTIFY THAT THIS ACTUAL SURVEY WAS MADE ON THE GROUND IN ACCORDANCE WITH THE LAND COURT INSTRUCTIONS OF 1959 BETWEEN AUGUST 16, 1963 AND AUGUST 31, 1963.

John Keate Johnston


101 Meadowbrook Road
 Holyoke, Mass.

APPROVAL UNDER SUBDIVISION
 CONTROL LAW NOT REQUIRED
 PLANNING BOARD OF PLAINVILLE

DATE: _____


APPROVAL UNDER SUBDIVISION
 CONTROL LAW NOT REQUIRED
 PLANNING BOARD OF FOXBOROUGH

DATE: _____


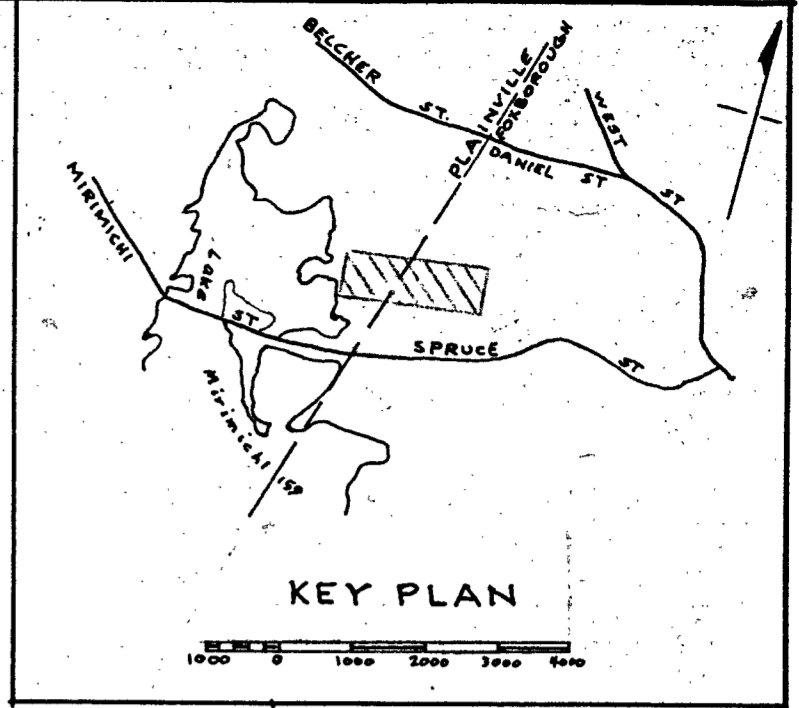


RABBIT HILL CRANBERRY INC.

ROBERT HERSEY

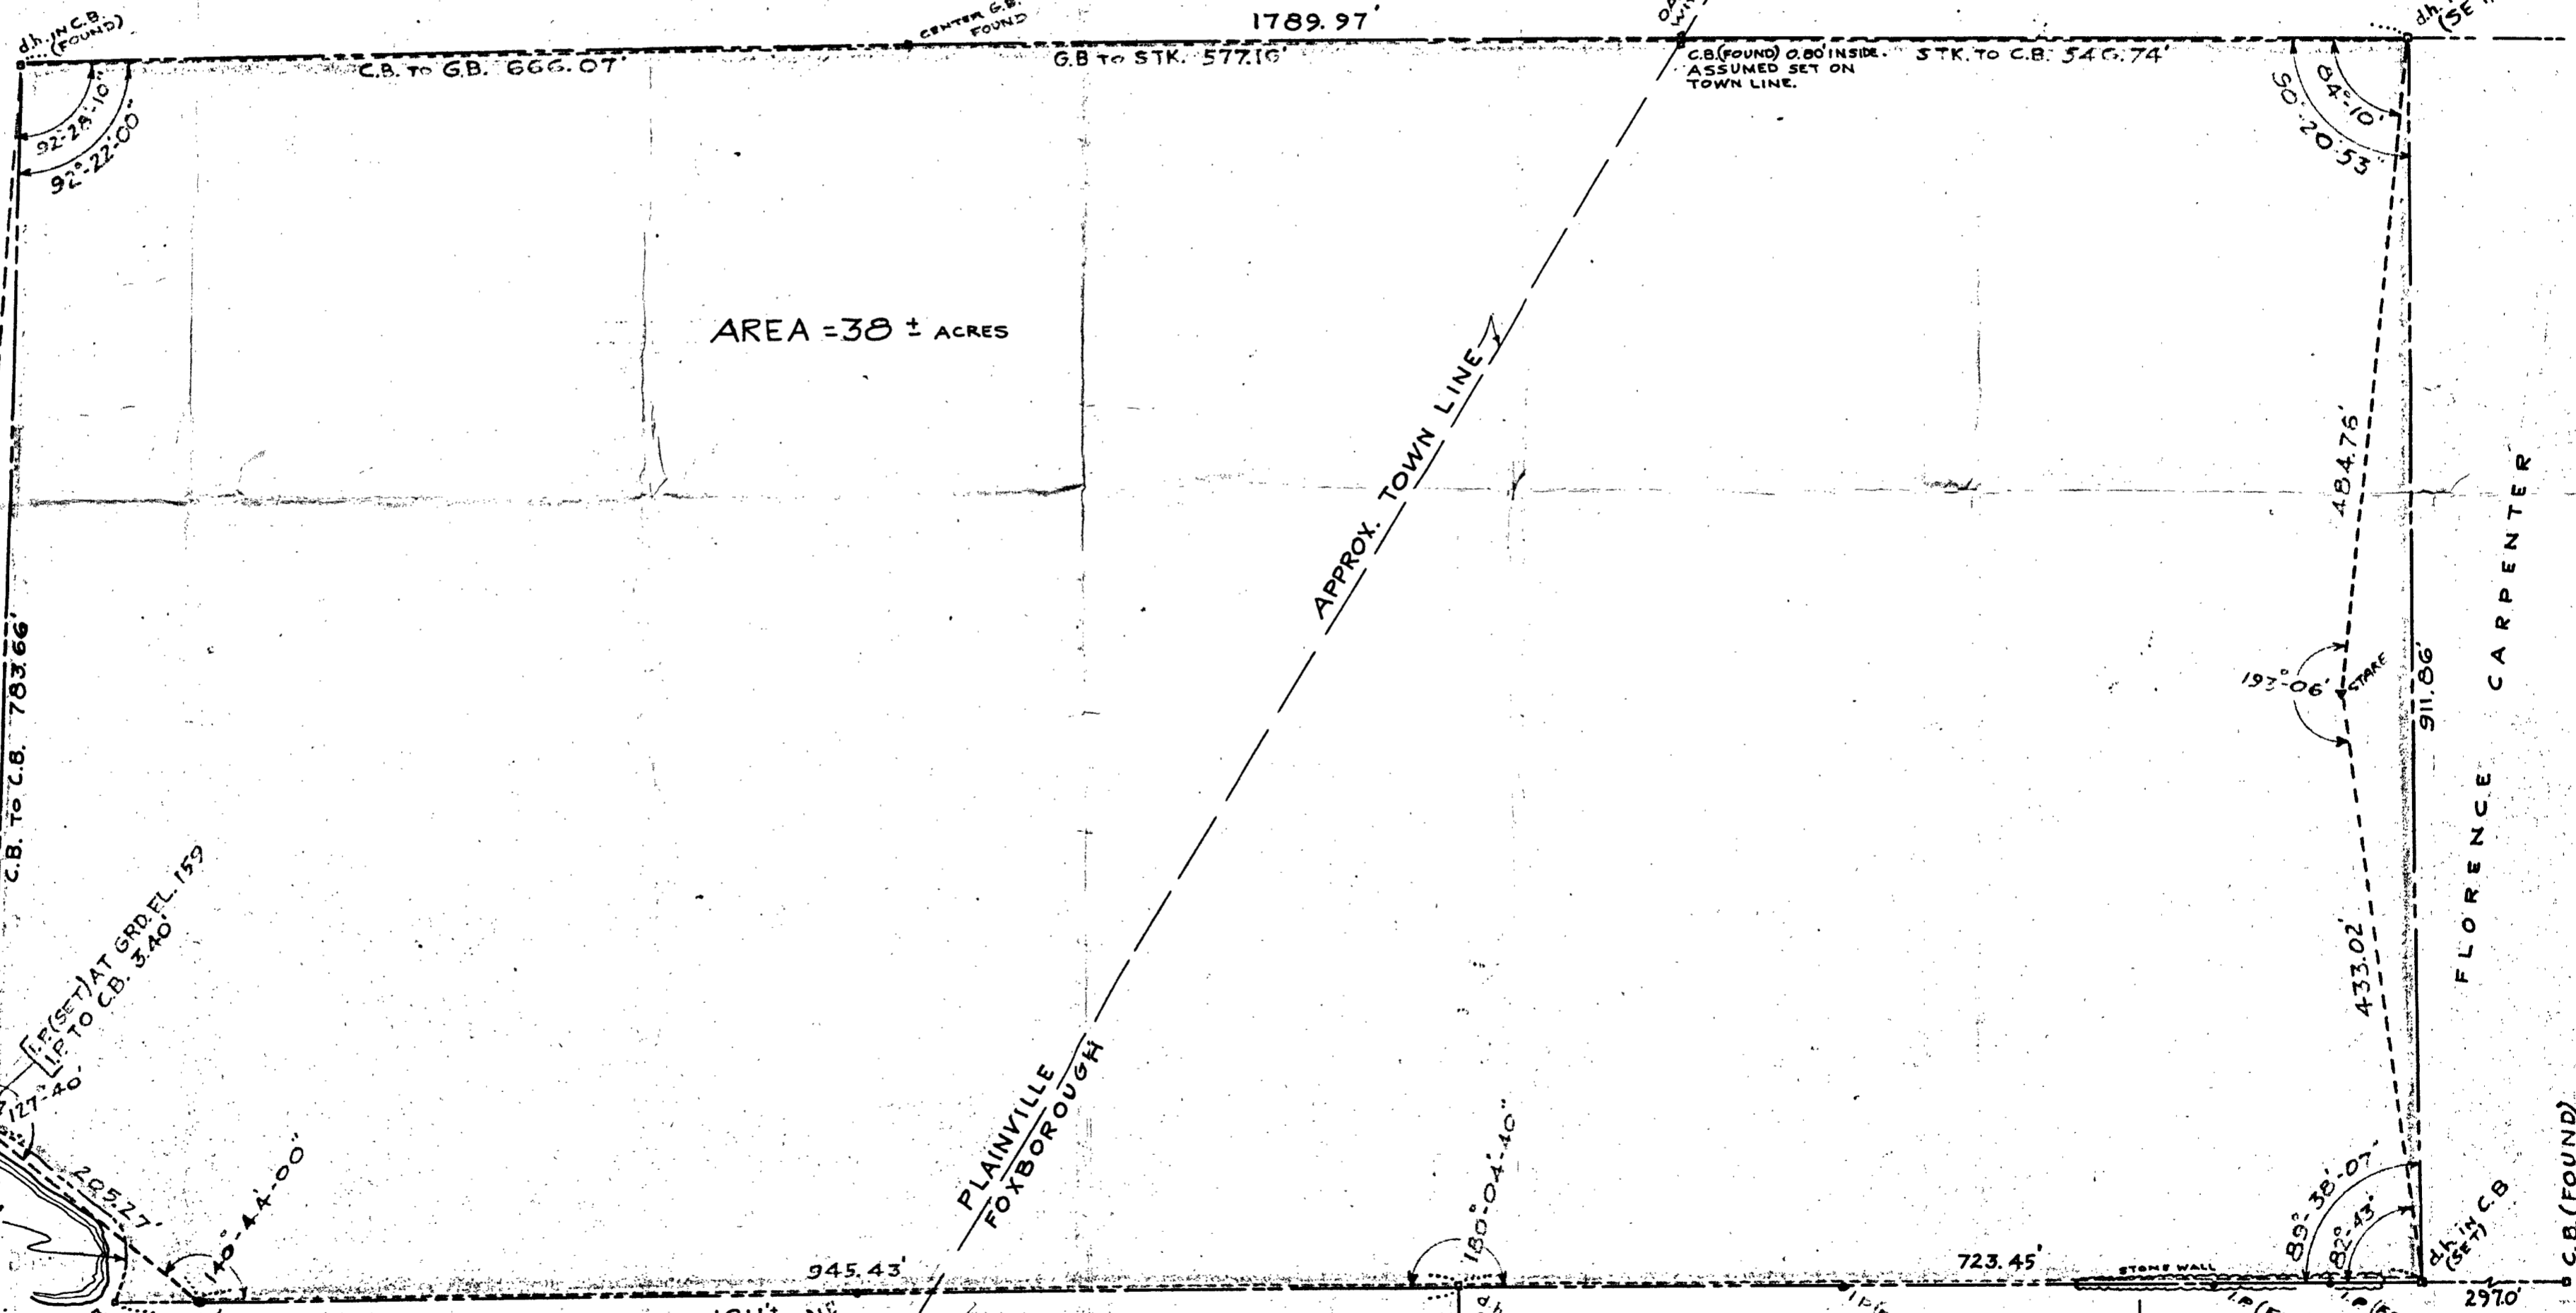

AREA = 38 ± ACRES

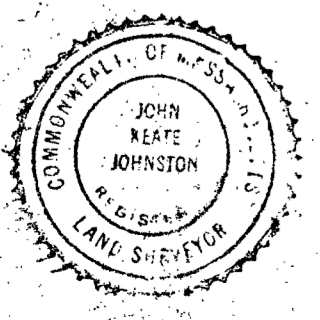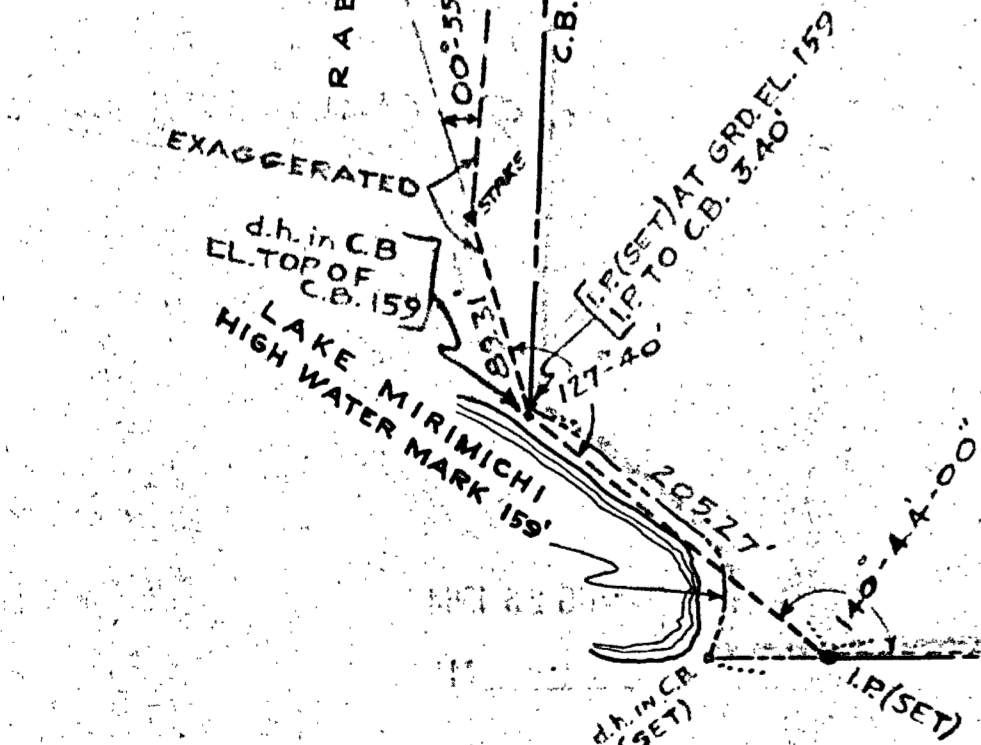

CONSOLIDATED CONSTRUCTION CO.

FREDERICK YAZBECK

NASSAR YAZBECK

FLORENCE CARPENTER

PLAINVILLE
 FOXBOROUGH