
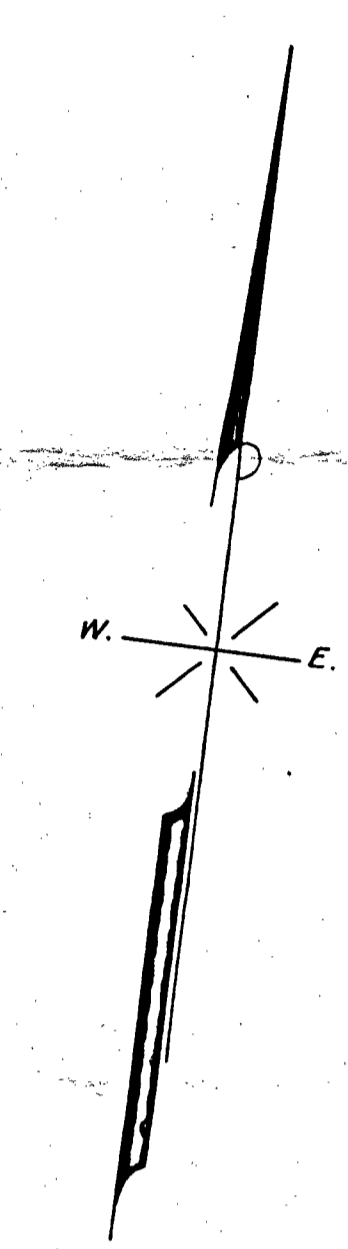


VICINITY MAP
SCALE 1/2" = 1 MILE

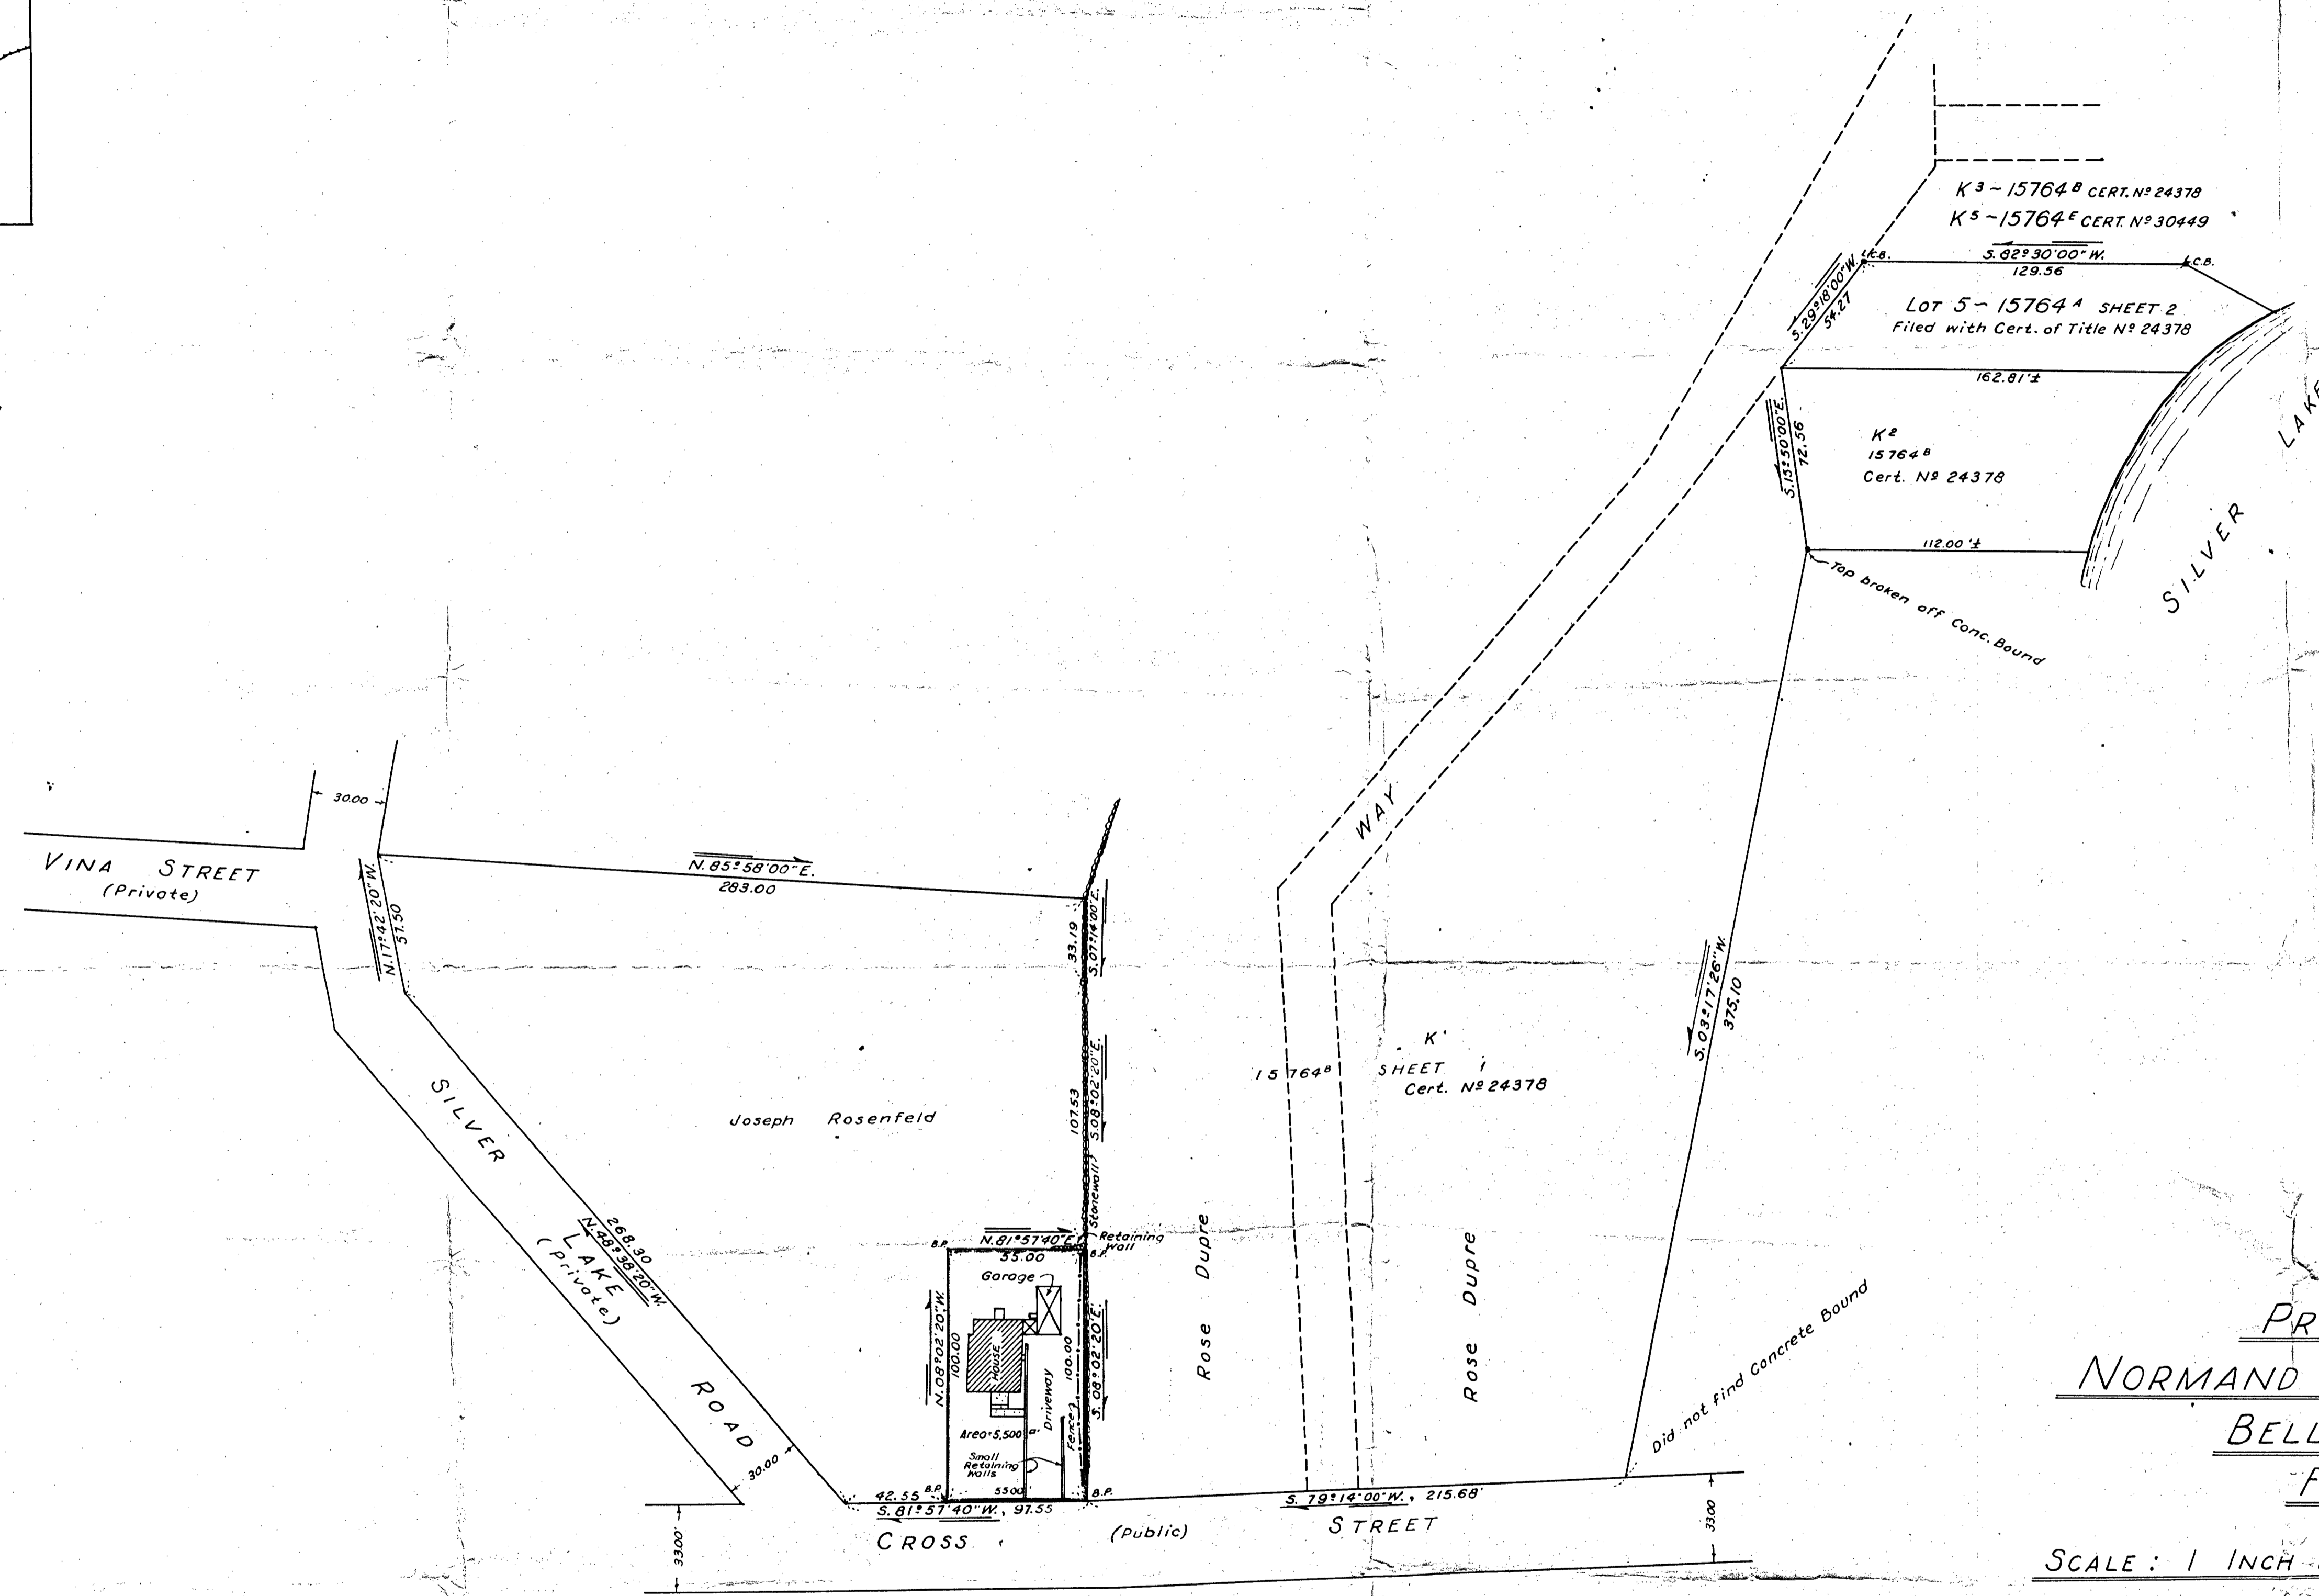

PROPERTY OF
NORMAND AND GLORIA BELANGER
 BELLINGHAM, MASS.
 FEBRUARY, 1965.

SCALE: 1 INCH = 40 FEET.

G. Bertrand Bibeault, C.E.
 99 Main Street
 Woonsocket, R.I.

Approval Under "Subdivision Control Law", Not Required.
 Bellingham Planning Board.
Rene M. Delaney Jr.
Raymond M. P. Paul
 Date Feb 25 1965.

NOTE: B.P. Denotes Bronze Pins, and were put in Feb. 3, 1965.

I certify that this actual survey was made on the ground in accordance with the Land Court. Instructions of 1959 on or between April, 1961, and Feb. 3, 1965.
 Date Feb 23, 1965.
 G. Bertrand Bibeault
 Registered Land Surveyor

