


# PLAN OF LOTS CANTON-MASS

SCALE: 1"=20' AUG. 23, 1964  
L.W. DECELLE SURVEYORS INC.  
LAND SURVEYORS  
285 UNION ST. RANDOLPH - MASS

PROPERTY OWNER:  
UNITED CHURCH OF CHRIST IN CANTON  
WASHINGTON ST.  
CANTON, MASS.

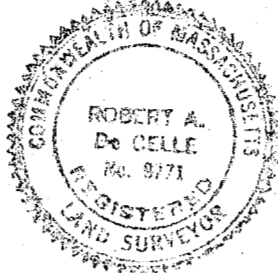

PLANNING BOARD APPROVAL NOT REQUIRED  
UNDER THE SUBDIVISION CONTROL LAW

Canton Planning Board  
By: [Signature]  
[Signature]  
[Signature]  
DATE: March 15, 1965

I CERTIFY THAT THIS PLAN WAS MADE IN  
ACCORDANCE WITH THE LAND COURT  
INSTRUCTIONS OF 1959


[Signature]  
Aug. 24, 1964

I certify that this actual survey was made on  
the ground in accordance with the Land Court  
Instructions of 1959 on Aug. 17 & 18, 1965

[Signature] March 29, 1965

I certify that conditions on the grounds are  
the same today as they were when surveyed.

[Signature] March 29, 1965

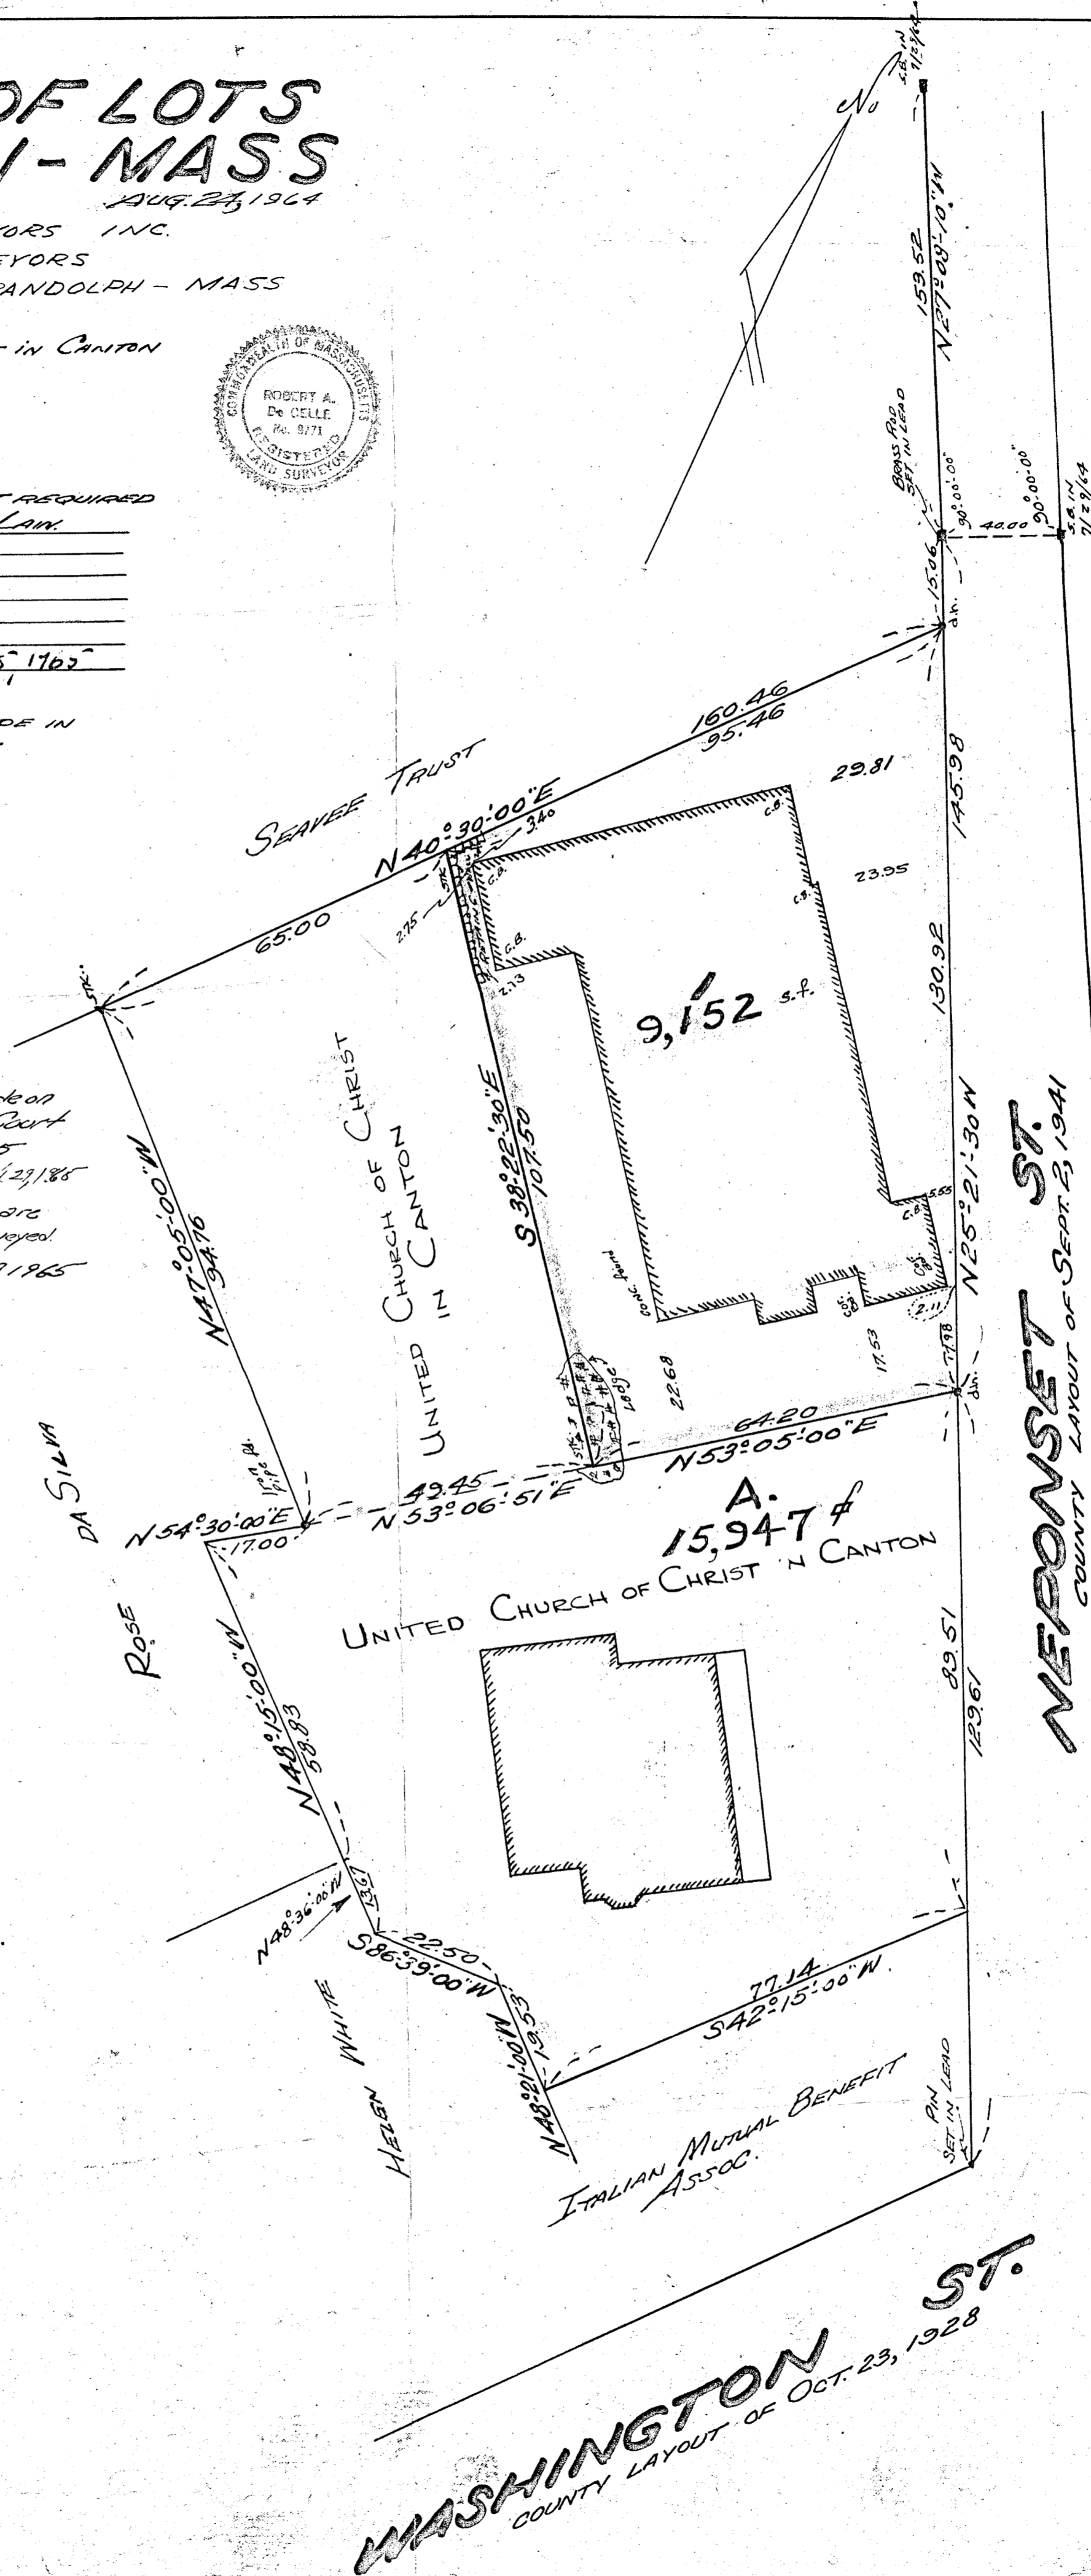

WASHINGTON ST.  
COUNTY LAYOUT OF OCT. 23, 1928

up date  
cont