


TRENTON ROAD

SHERMAN ROAD

ALTOONA ROAD (Public 40 feet wide)

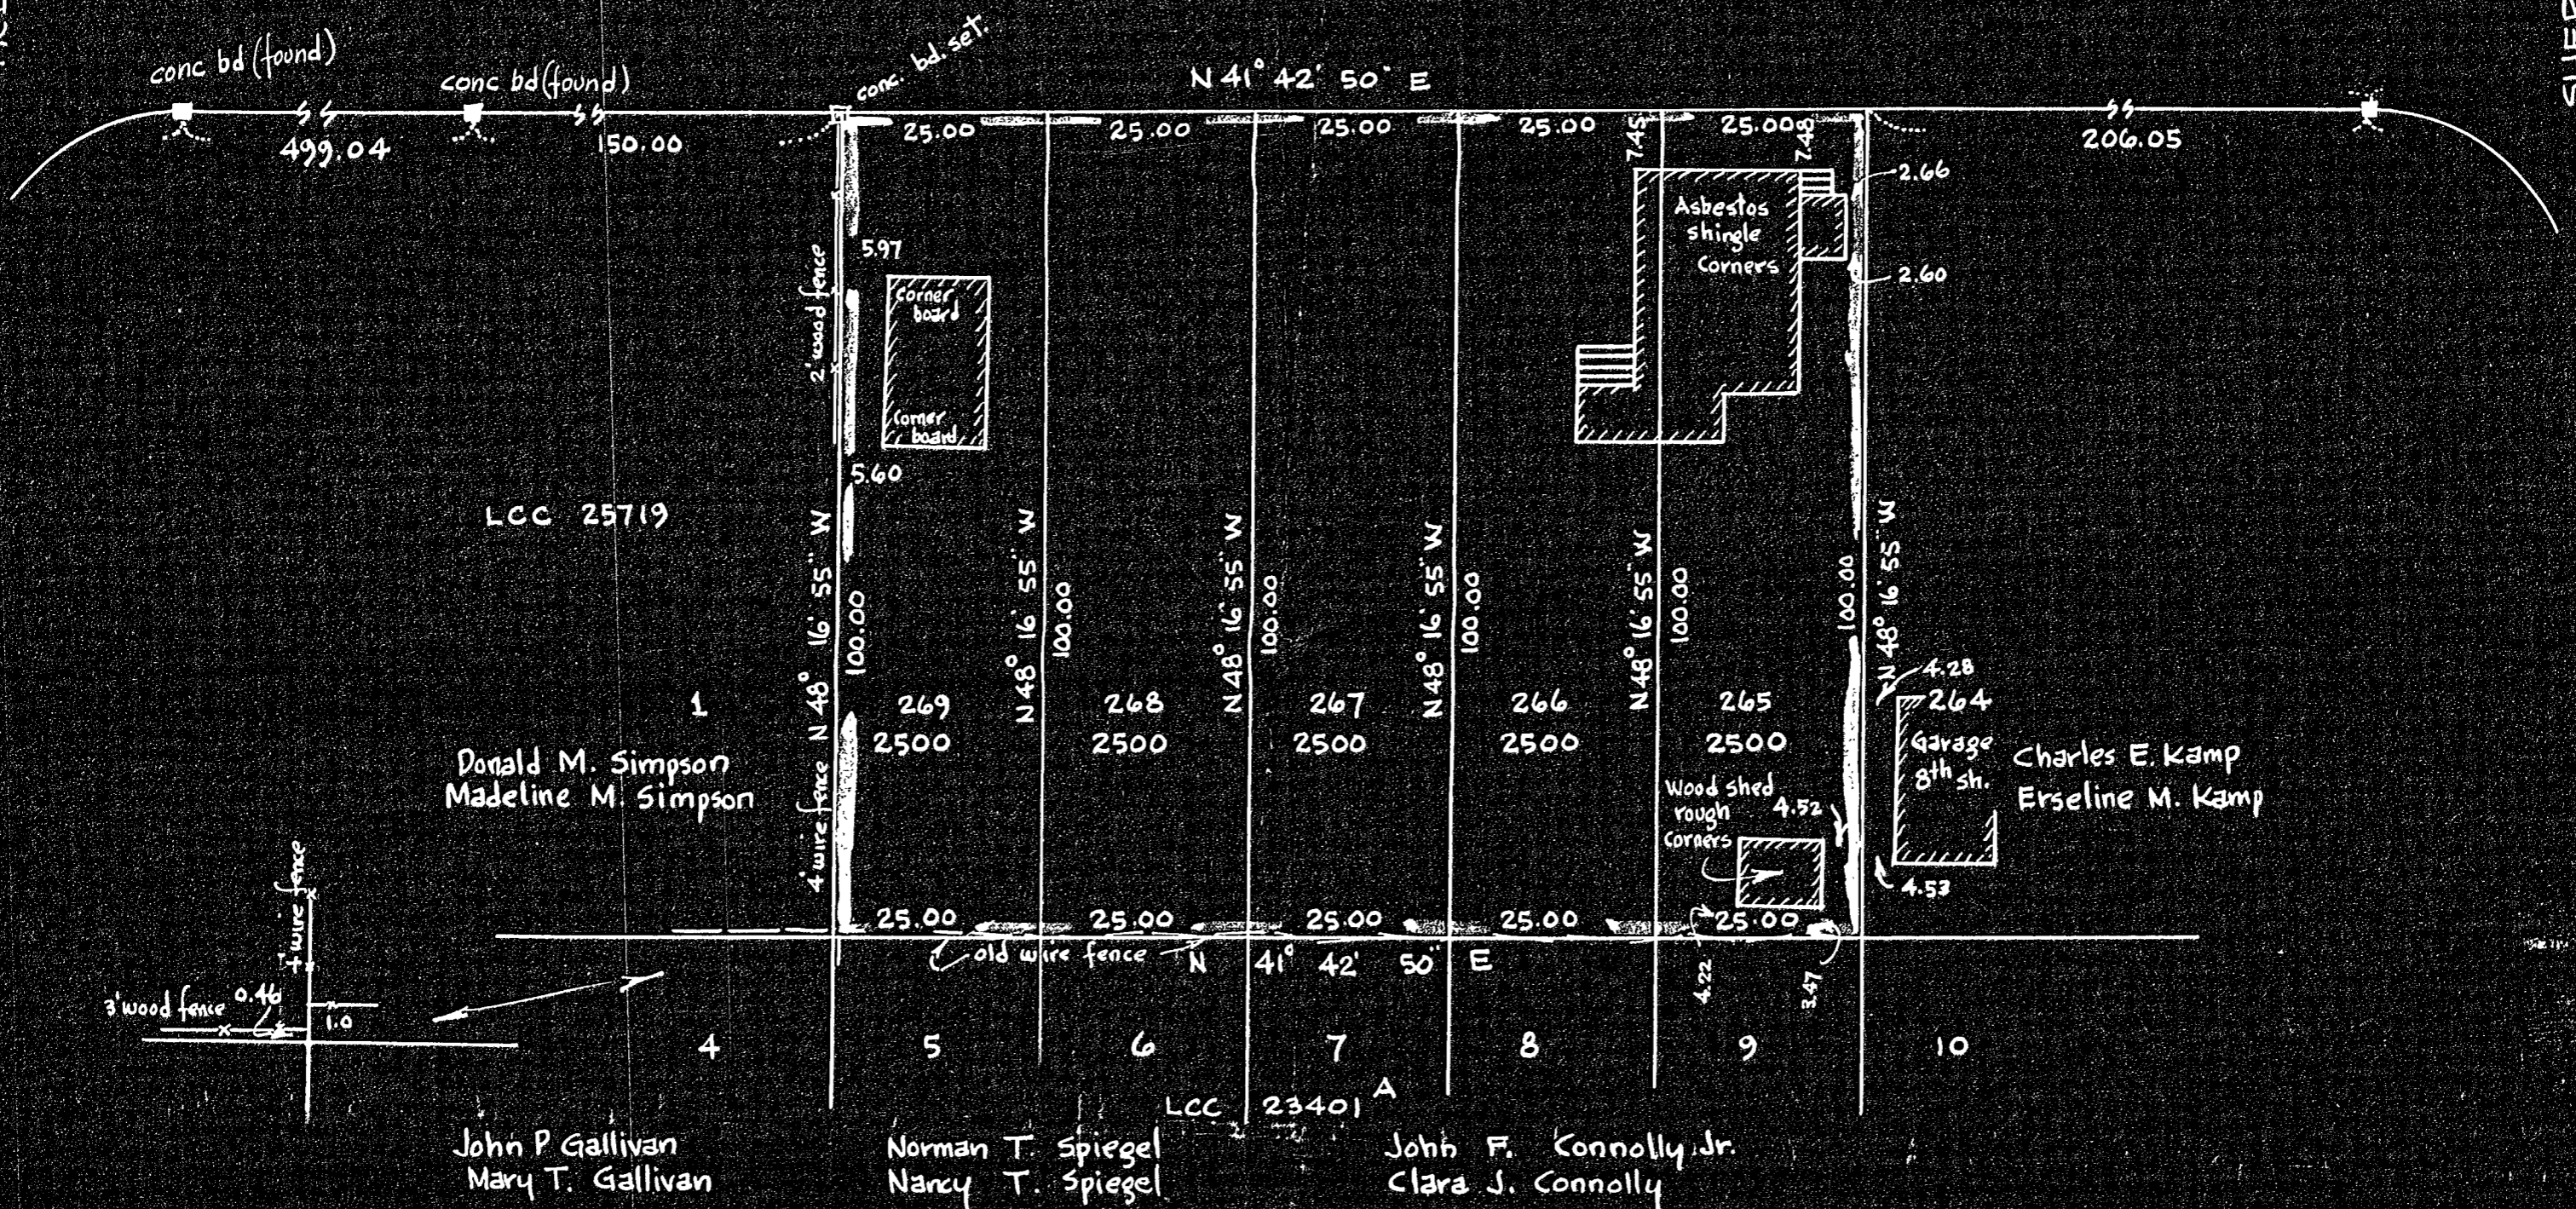

Plan of Land in
DEDHAM, MASS.

Scale: 1 inch = 20 feet

Pilling Engineering Company, Inc.
26 Norfolk St. Dedham, Mass.

March 15, 1965

Approval under Subdivision Control Law
not required Date: APRIL 5, 1965


Joseph J. Bullis
William P. Brown
 DEDHAM PLANNING BOARD

Record Owner: ----- Cornelius H. Vos, Mary Vos
 Engineer: ----- Pilling Engineering Co. Inc
 Assessors Map Number: ----- 170
 Lot Number: ----- 265 through 269
 Block Number: -----

I certify that this actual survey was made
on the ground in accordance with the Land Court
Instructions of 1959 on March 11, 1965

Date: March 15, 1965

Howard L. Millard
 Registered Land Surveyor

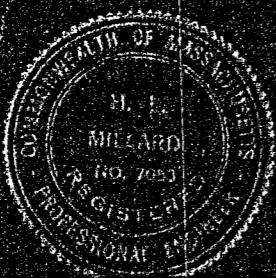

33711
 4-7-65
 Date: WES