


MT. VERNON ST.

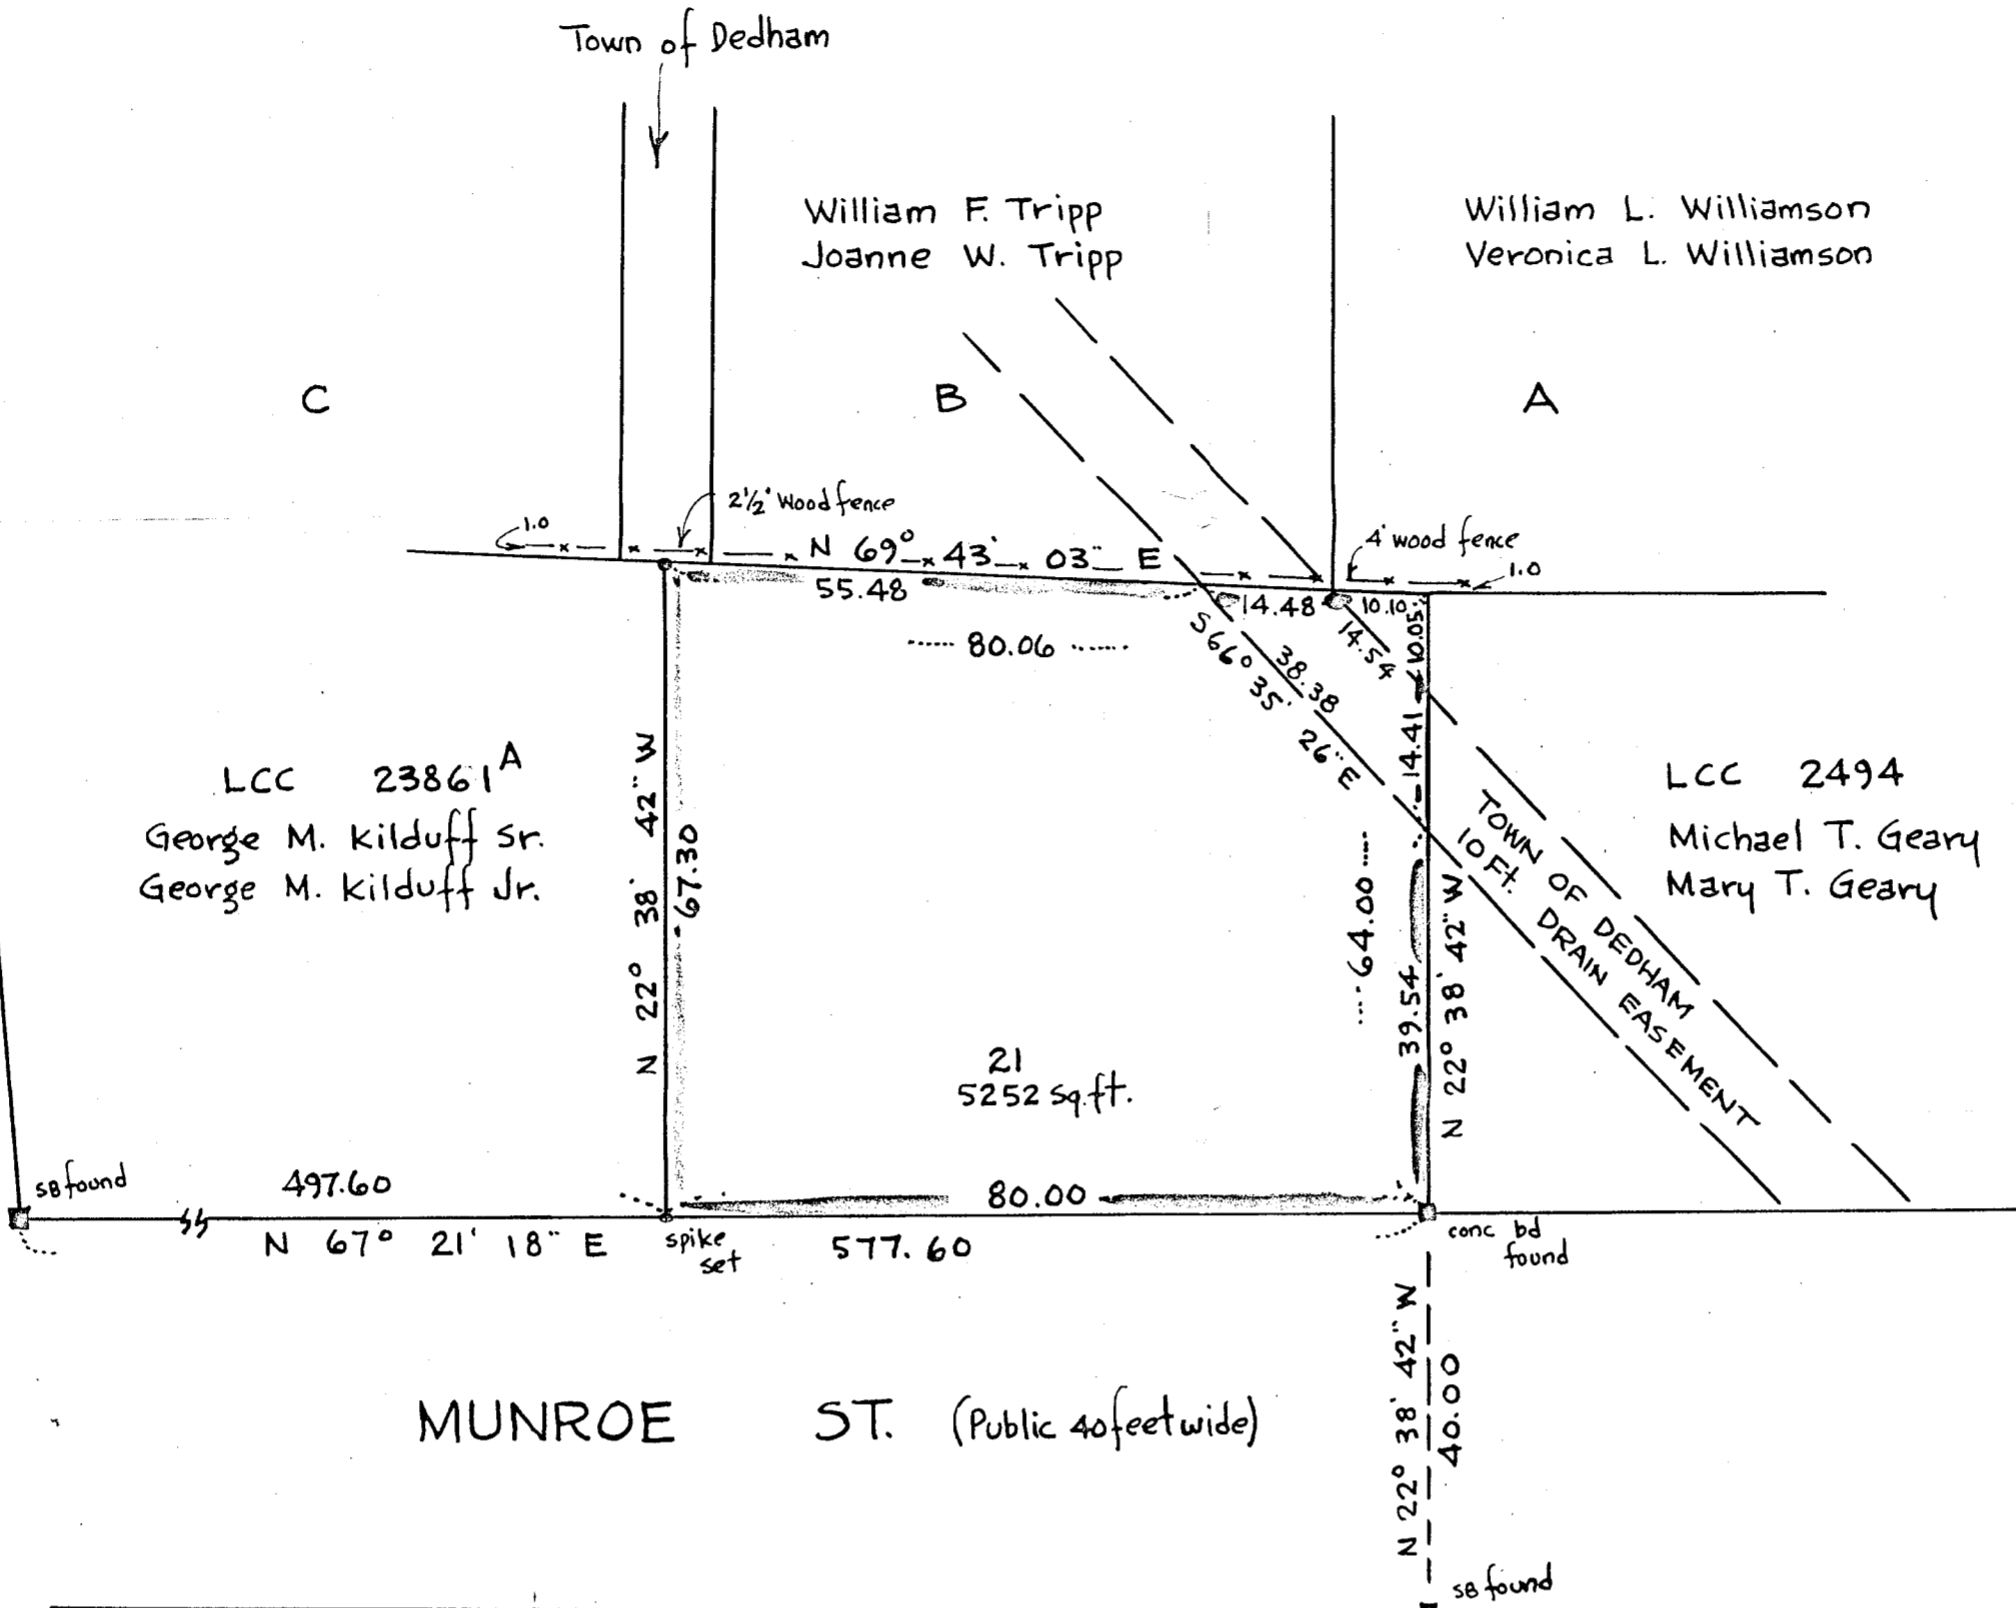

MUNROE ST. (Public 40 feet wide)

Plan of Land in DEDHAM, MASS.

Scale: 1 inch = 20 feet

Pilling Engineering Company Inc.
26 Norfolk St. Dedham, Mass.

March 15, 1965

Approval under subdivision Control Law
not required Date: _____

DEDHAM PLANNING BOARD

Record Owner: ----- Nicholas DeBlasio
 Engineer: ----- Pilling Engineering Co. Inc.
 Assessor Sheet Number: ----- 141
 Lot Number: / ----- 21
 Block Number: -----

I certify that this actual survey was made on
the ground in accordance with the Land Court
Instructions of 1959 on March 11, 1965

Date: March 15, 1965

Howard L. Millard
Registered Land Surveyor

