



LANCASTER ROAD (Public 40 feet wide)

ARGYLE RD.

Plan of Land in
DEDHAM, MASS.
 scale: 1 inch = 20 feet
 Pilling Engineering Company Inc.
 26 Norfolk St. Dedham, Mass.
 June 22, 1965 # 33908

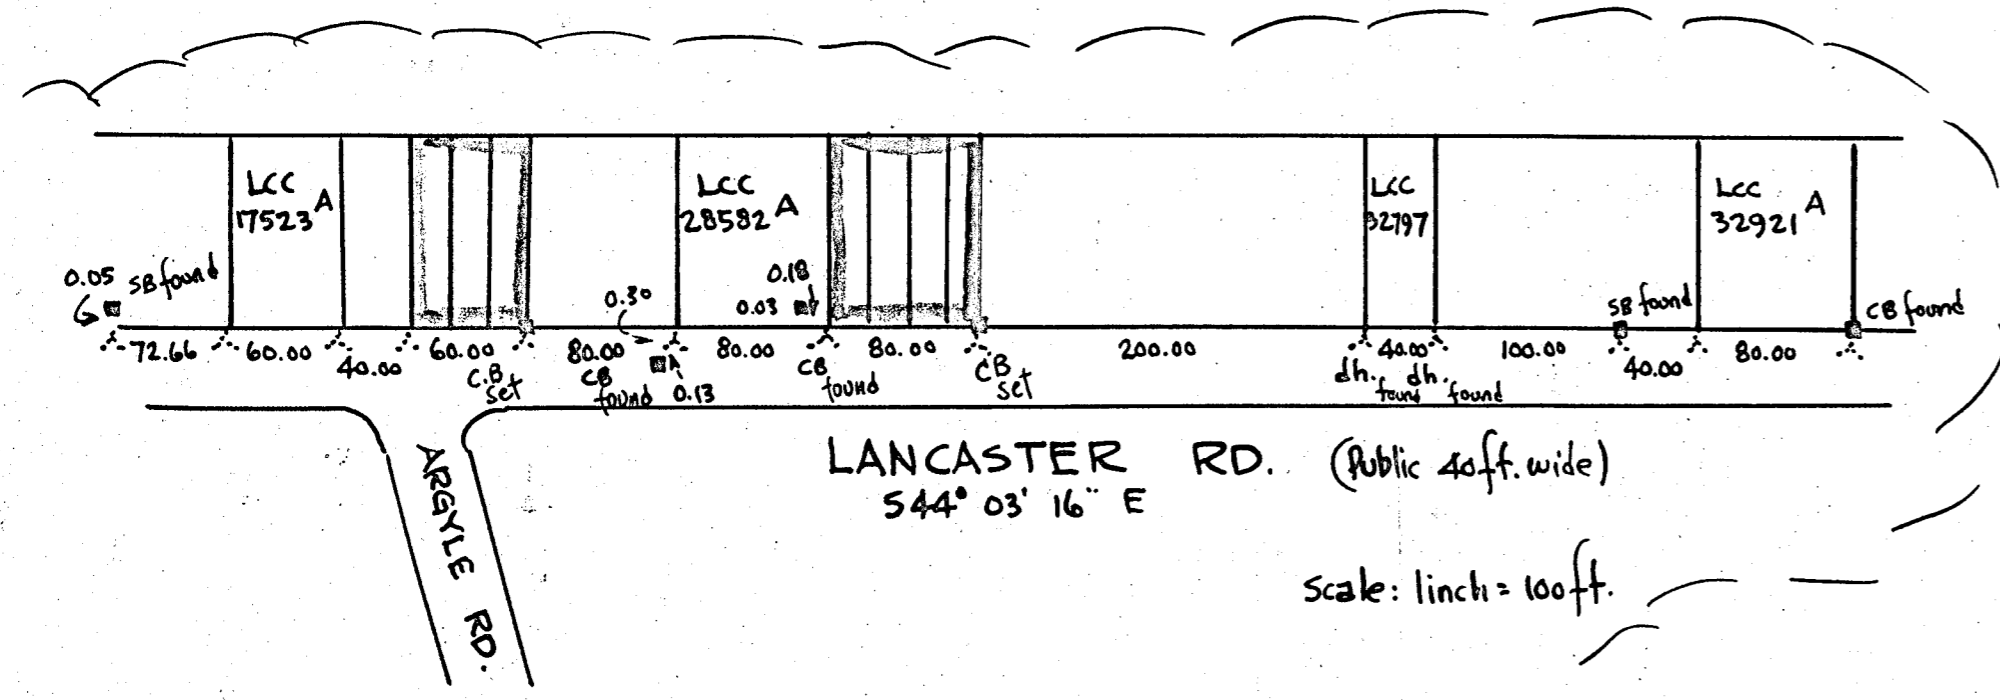

I certify that this actual survey was made on the ground in accordance with the Land Court Instructions of 1959 on June 10, 1965
 June 22, 1965
Howard L. Millard
 Registered Land Surveyor

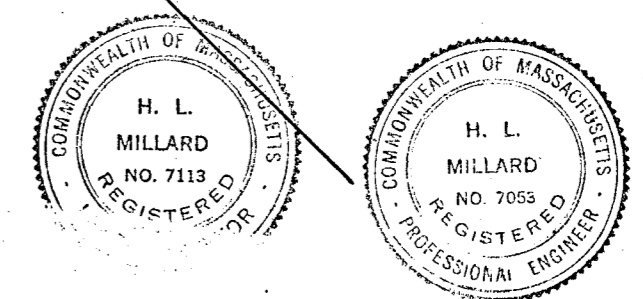

Approval under Subdivision Control Law not required. Date: _____

 DEDHAM PLANNING BOARD

Record Owner:
 Engineer: Pilling Engineering Company Inc.
 Assessor Map No.: 158
 Lot No.: 11, 12, 13, 22, 23, 24, 25
 Block No.: