



34139A

# PLAN OF LAND IN MILTON, NORFOLK CO, MASS.


SCALE: 1" = 40'

OCT. 14, 1965

GALE ENGINEERING COMPANY, INC.  
BRAINTREE, MASS.

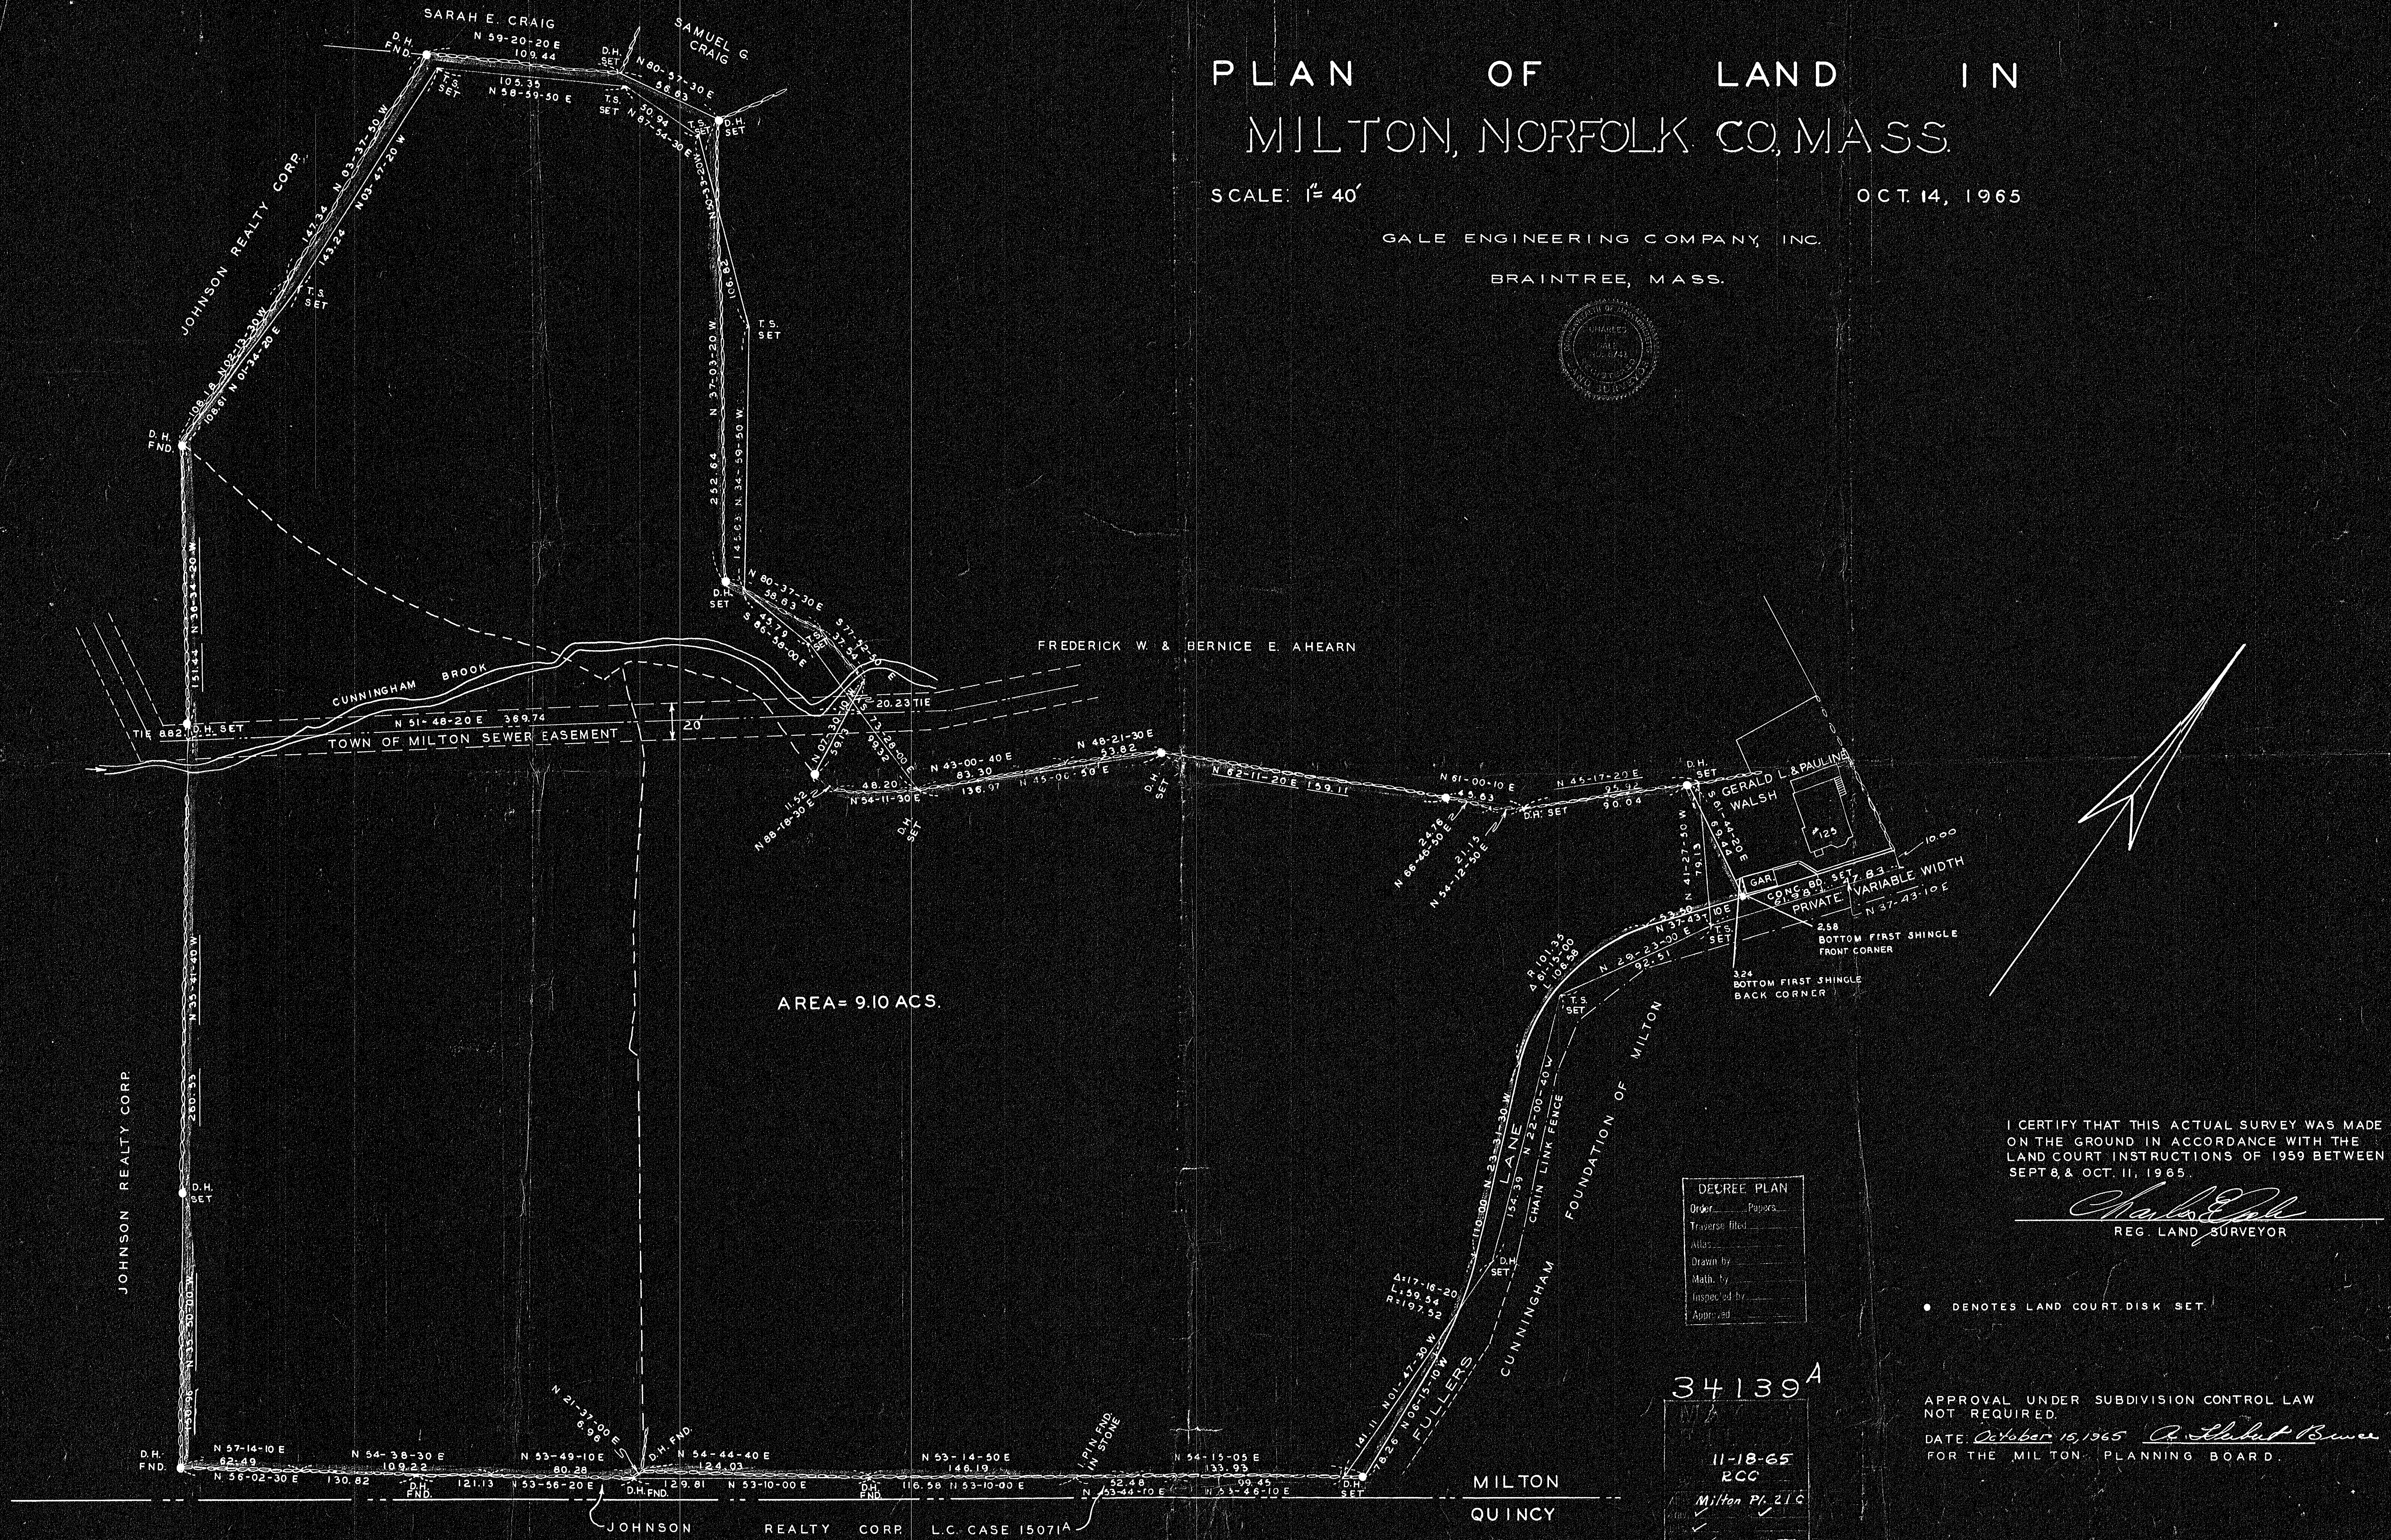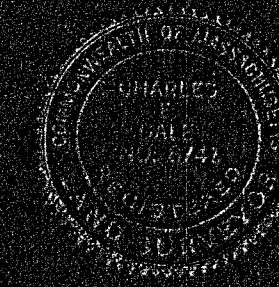

AREA = 9.10 ACS.

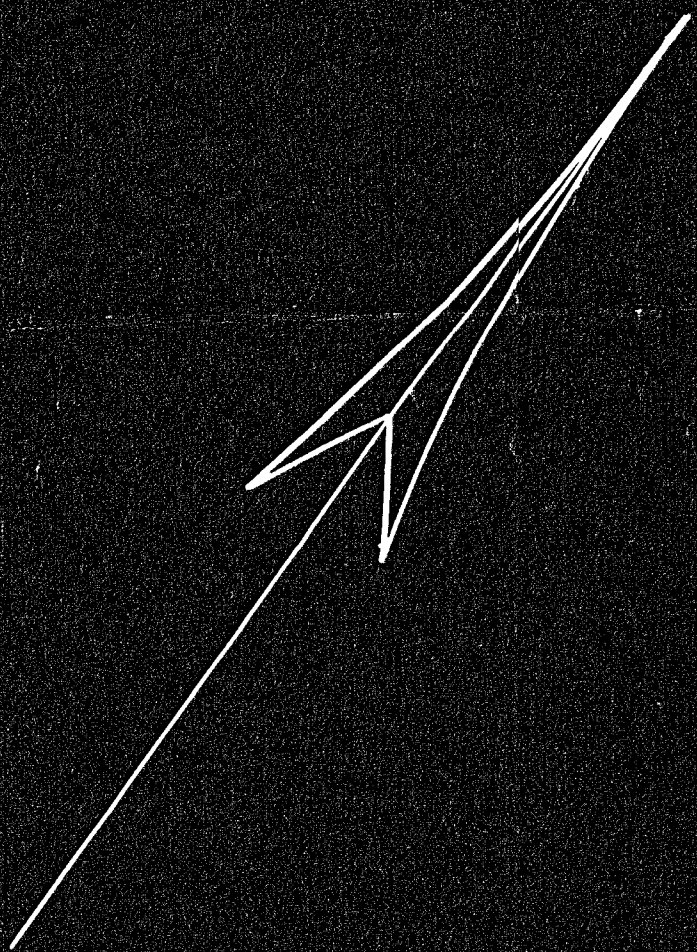

I CERTIFY THAT THIS ACTUAL SURVEY WAS MADE ON THE GROUND IN ACCORDANCE WITH THE LAND COURT INSTRUCTIONS OF 1959 BETWEEN SEPT 8, & OCT. 11, 1965.

*Charles E. Gale*  
REG. LAND SURVEYOR

Order	Papers
Traverse	Field
Atlas	
Drawn by	
Main. by	
Inspected by	
Approved	

• DENOTES LAND COURT DISK SET.

34139A  
11-18-65  
RCC  
Milton Pt. 21 C

APPROVAL UNDER SUBDIVISION CONTROL LAW NOT REQUIRED.  
DATE: *October 15, 1965* *A. Robert Bower*  
FOR THE MILTON PLANNING BOARD.

JN 304A W.G.H.

34139A-1