


34209

34209

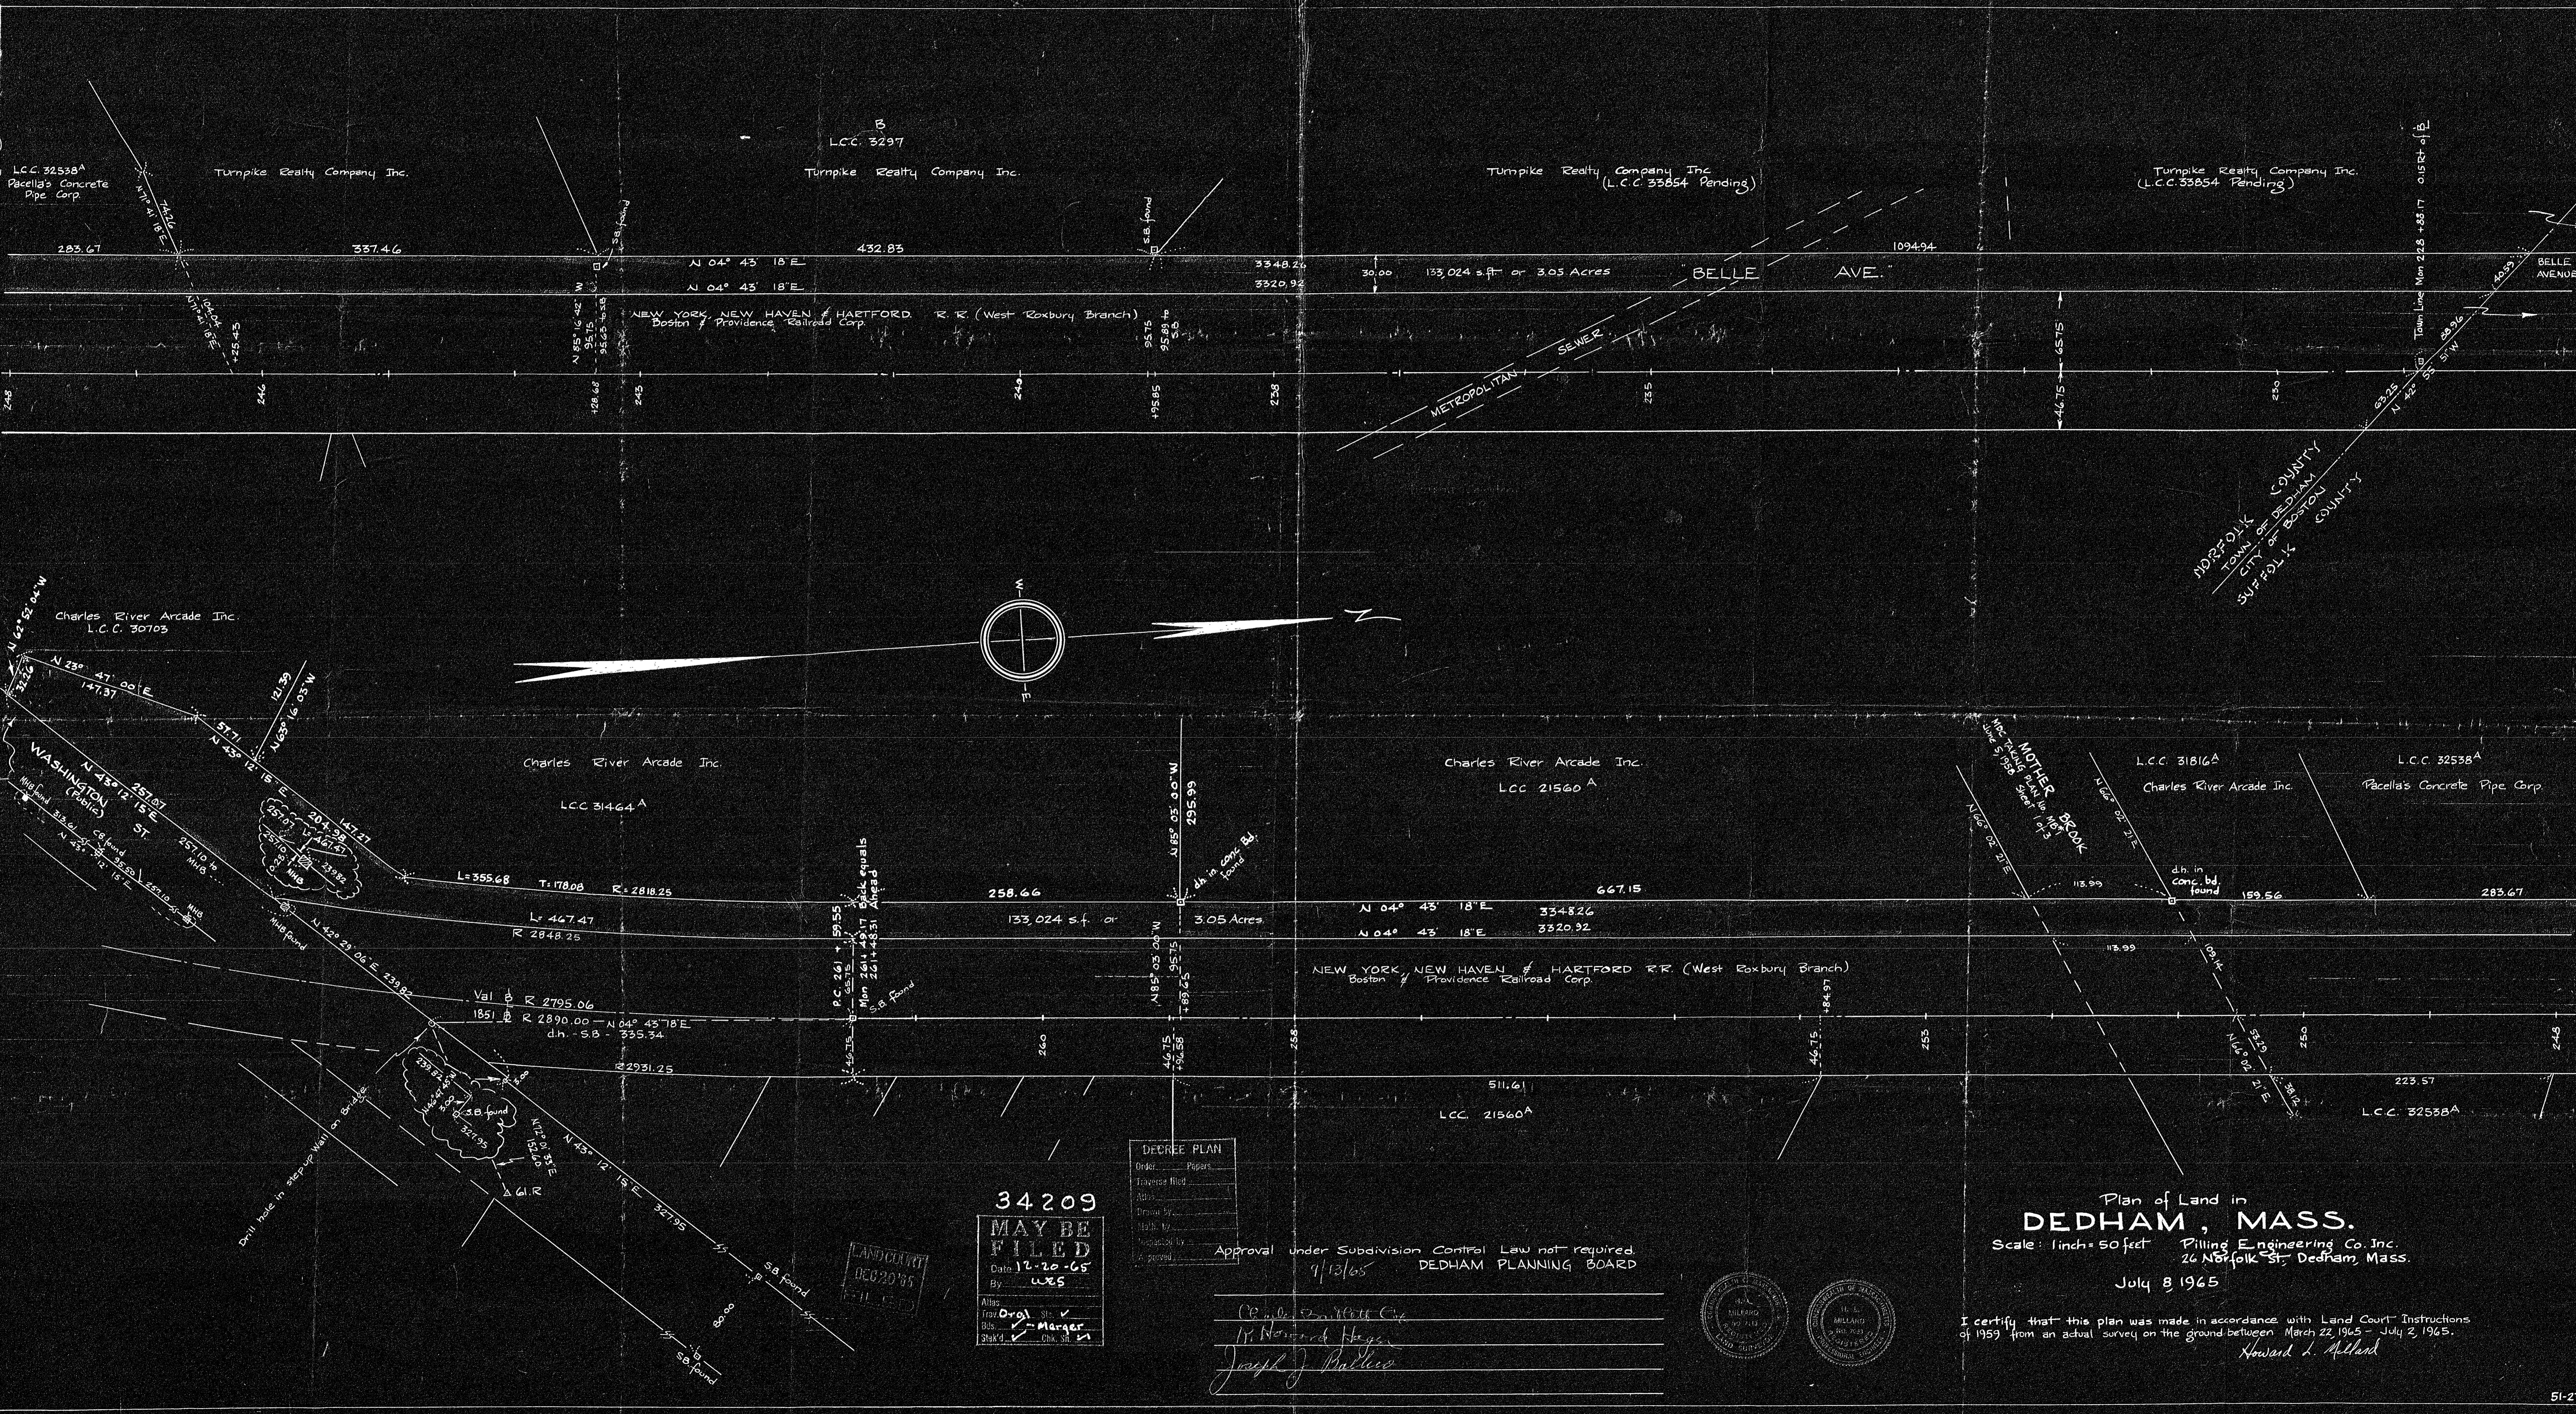


34209

**MAY BE FILED**  
 Date 12-20-65  
 By wes

DECREE PLAN  
 Order Papers  
 Traverse Method  
 Adm.  
 Drawn by  
 Held by  
 Registered by  
 A. Powell

Approval under Subdivision Control Law not required.  
 9/13/65 DEDHAM PLANNING BOARD

By *Charles River Arcade Inc.*  
*M. Margaret Higgins*  
*Joseph J. Pullino*

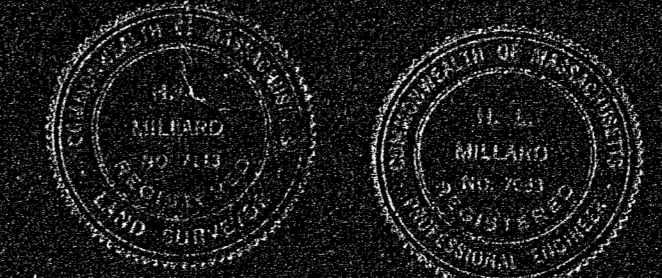

Plan of Land in  
**DEDHAM, MASS.**  
 Scale: 1 inch = 50 feet  
 Pilling Engineering Co. Inc.  
 26 Norfolk St., Dedham, Mass.  
 July 8 1965

I certify that this plan was made in accordance with Land Court Instructions of 1957 from an actual survey on the ground between March 22, 1965 - July 3, 1965.  
*Howard J. McLeod*