

34269A

PLAN OF LAND IN AVON, NORFOLK COUNTY, MASS.


SCALE: 1" = 40' NOV. 25, 1964

ROY C. ANDERSON, JR., SURVEYOR
BROCKTON, MASS.



Norman Katzoff
Lawrence M. Boyce
December 16, 1965

FRED N. SALAMIE

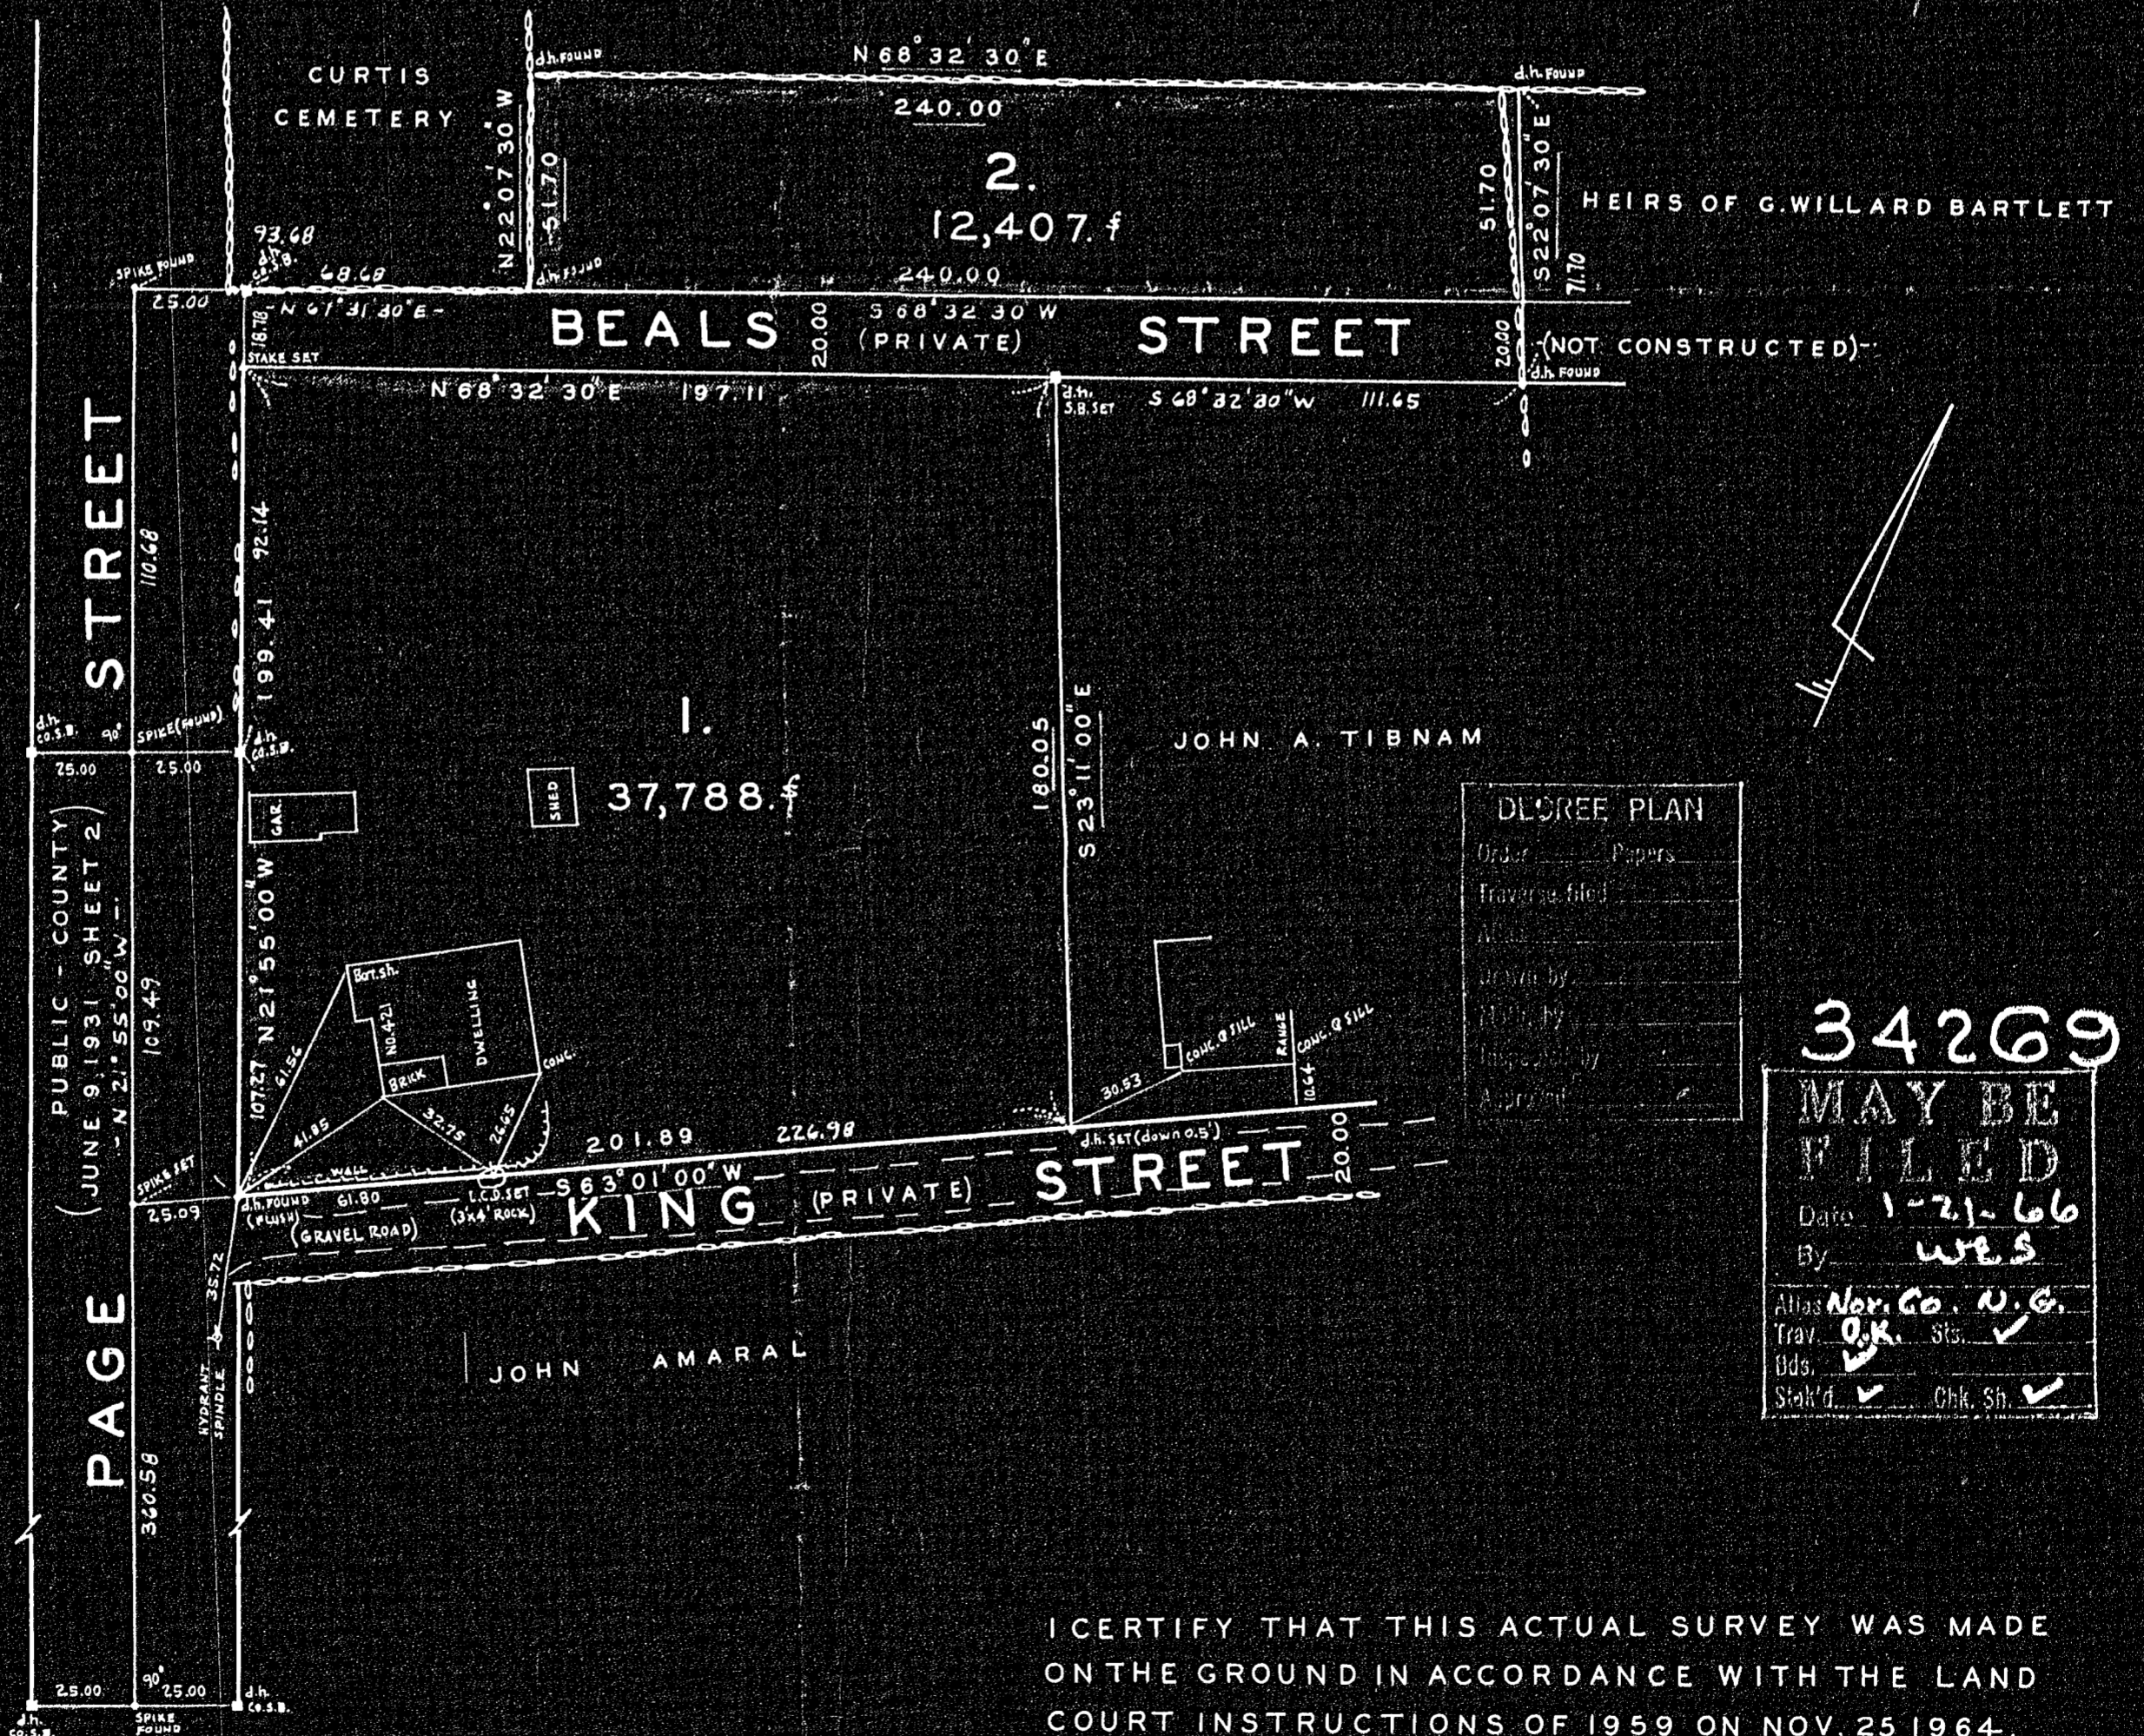

DEGREE PLAN	
Order	Papers
Traverse filed	
Drawn by	
Checked by	
Inspected by	
Approved	

34269

MAY BE FILED
Date 1-21-66
By WBS

Atlas	Nor. Co. N.G.
Trav.	O.K. Sts. ✓
Uds.	✓
Stak'd.	✓
Chk. Sh.	✓

I CERTIFY THAT THIS ACTUAL SURVEY WAS MADE ON THE GROUND IN ACCORDANCE WITH THE LAND COURT INSTRUCTIONS OF 1959 ON NOV. 25, 1964.

CLASS A
Roy C. Anderson, Jr.
387 HILLBERG AVENUE
BROCKTON, MASS.

34269A