
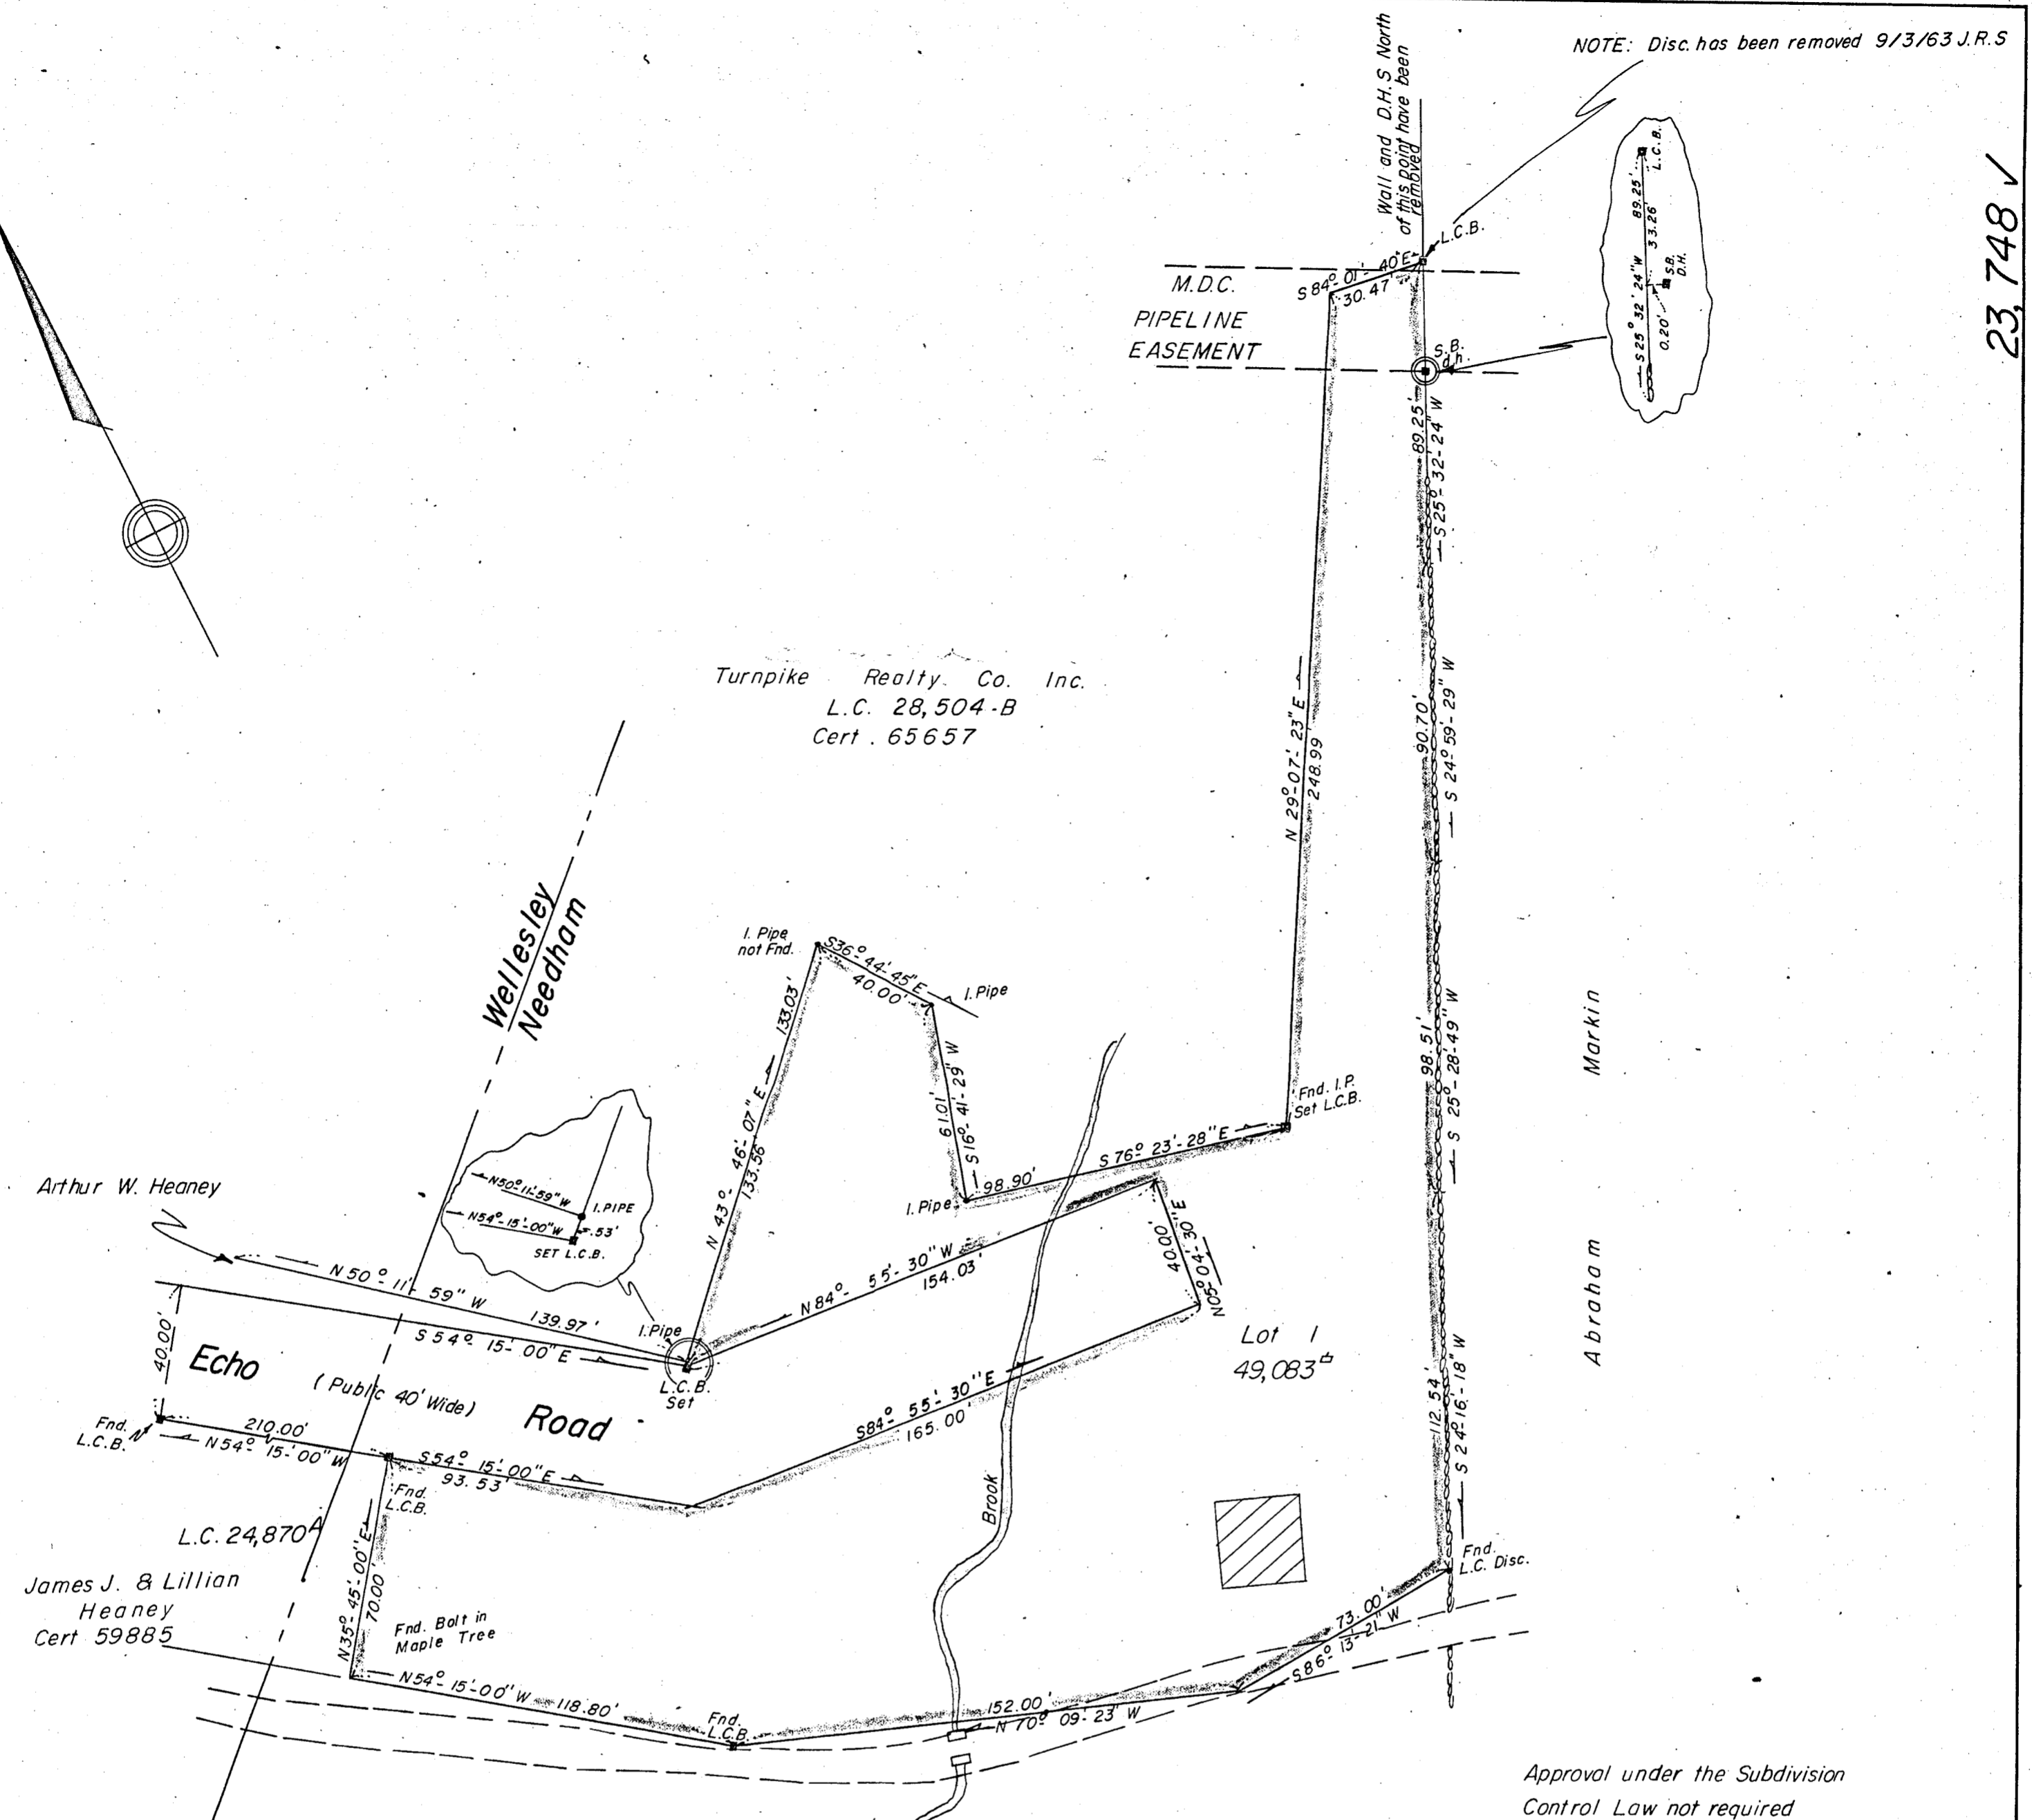


NOTE: Disc. has been removed 9/3/63 J.R.S

23,748 ✓

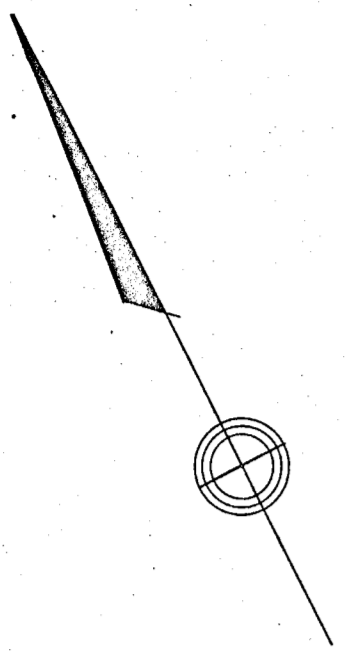

Turnpike Realty Co. Inc.
L.C. 28,504-B
Cert. 65657

Arthur W. Heaney

James J. & Lillian Heaney
Cert 59885

Asa M. Small & Quincy I. Abrams
Trustees of Webb Hill Trust

Approval under the Subdivision
Control Law not required
NEEDHAM PLANNING BOARD

[Signature]
[Signature]

[Signature]
Date: Nov. 5, 1963

I, hereby certify that this plan was made in
accordance with the Land Court Instructions of 1959
10/15/63 *[Signature]*
Date: 200 W. Central St. Natick, Mass.

34448 - Reg.
Plan of Land in Needham, Mass.

Owned by: Arthur W. Heaney

Scale: 1" = 40' Aug. 30, 1963

Survey by:
MacCarthy Engineering Service Inc
Natick, Mass.

23,748 ✓