

PLAN OF LAND
RANDOLPH - MASS.
 SCALE 1" = 30' DEC. 14, 1965
 DECA ENGINEERING, INC.

LAND SURVEYORS
 285 UNION ST. RANDOLPH

PROPERTY OWNER:
 FRED H. WALKER JR.
 17 ESSEX ST.
 NO. QUINCY, MASS.



I CERTIFY THAT THIS ACTUAL SURVEY WAS MADE ON
 THE GROUND IN ACCORDANCE WITH THE LAND COURT
 INSTRUCTIONS OF 1959 ON DEC. 19, 1965
Robert A. DeCelle



Approval not required under
 the Sub-Division Control Act
 Randolph Planning Board.

APPROVED: RANDOLPH PLANNING BOARD

Charles F. Macy
Joseph E. Mac Donald Jr.
George F. [unclear]

RECEIVED

FEB 14 1966
 PLANNING BOARD
 RANDOLPH

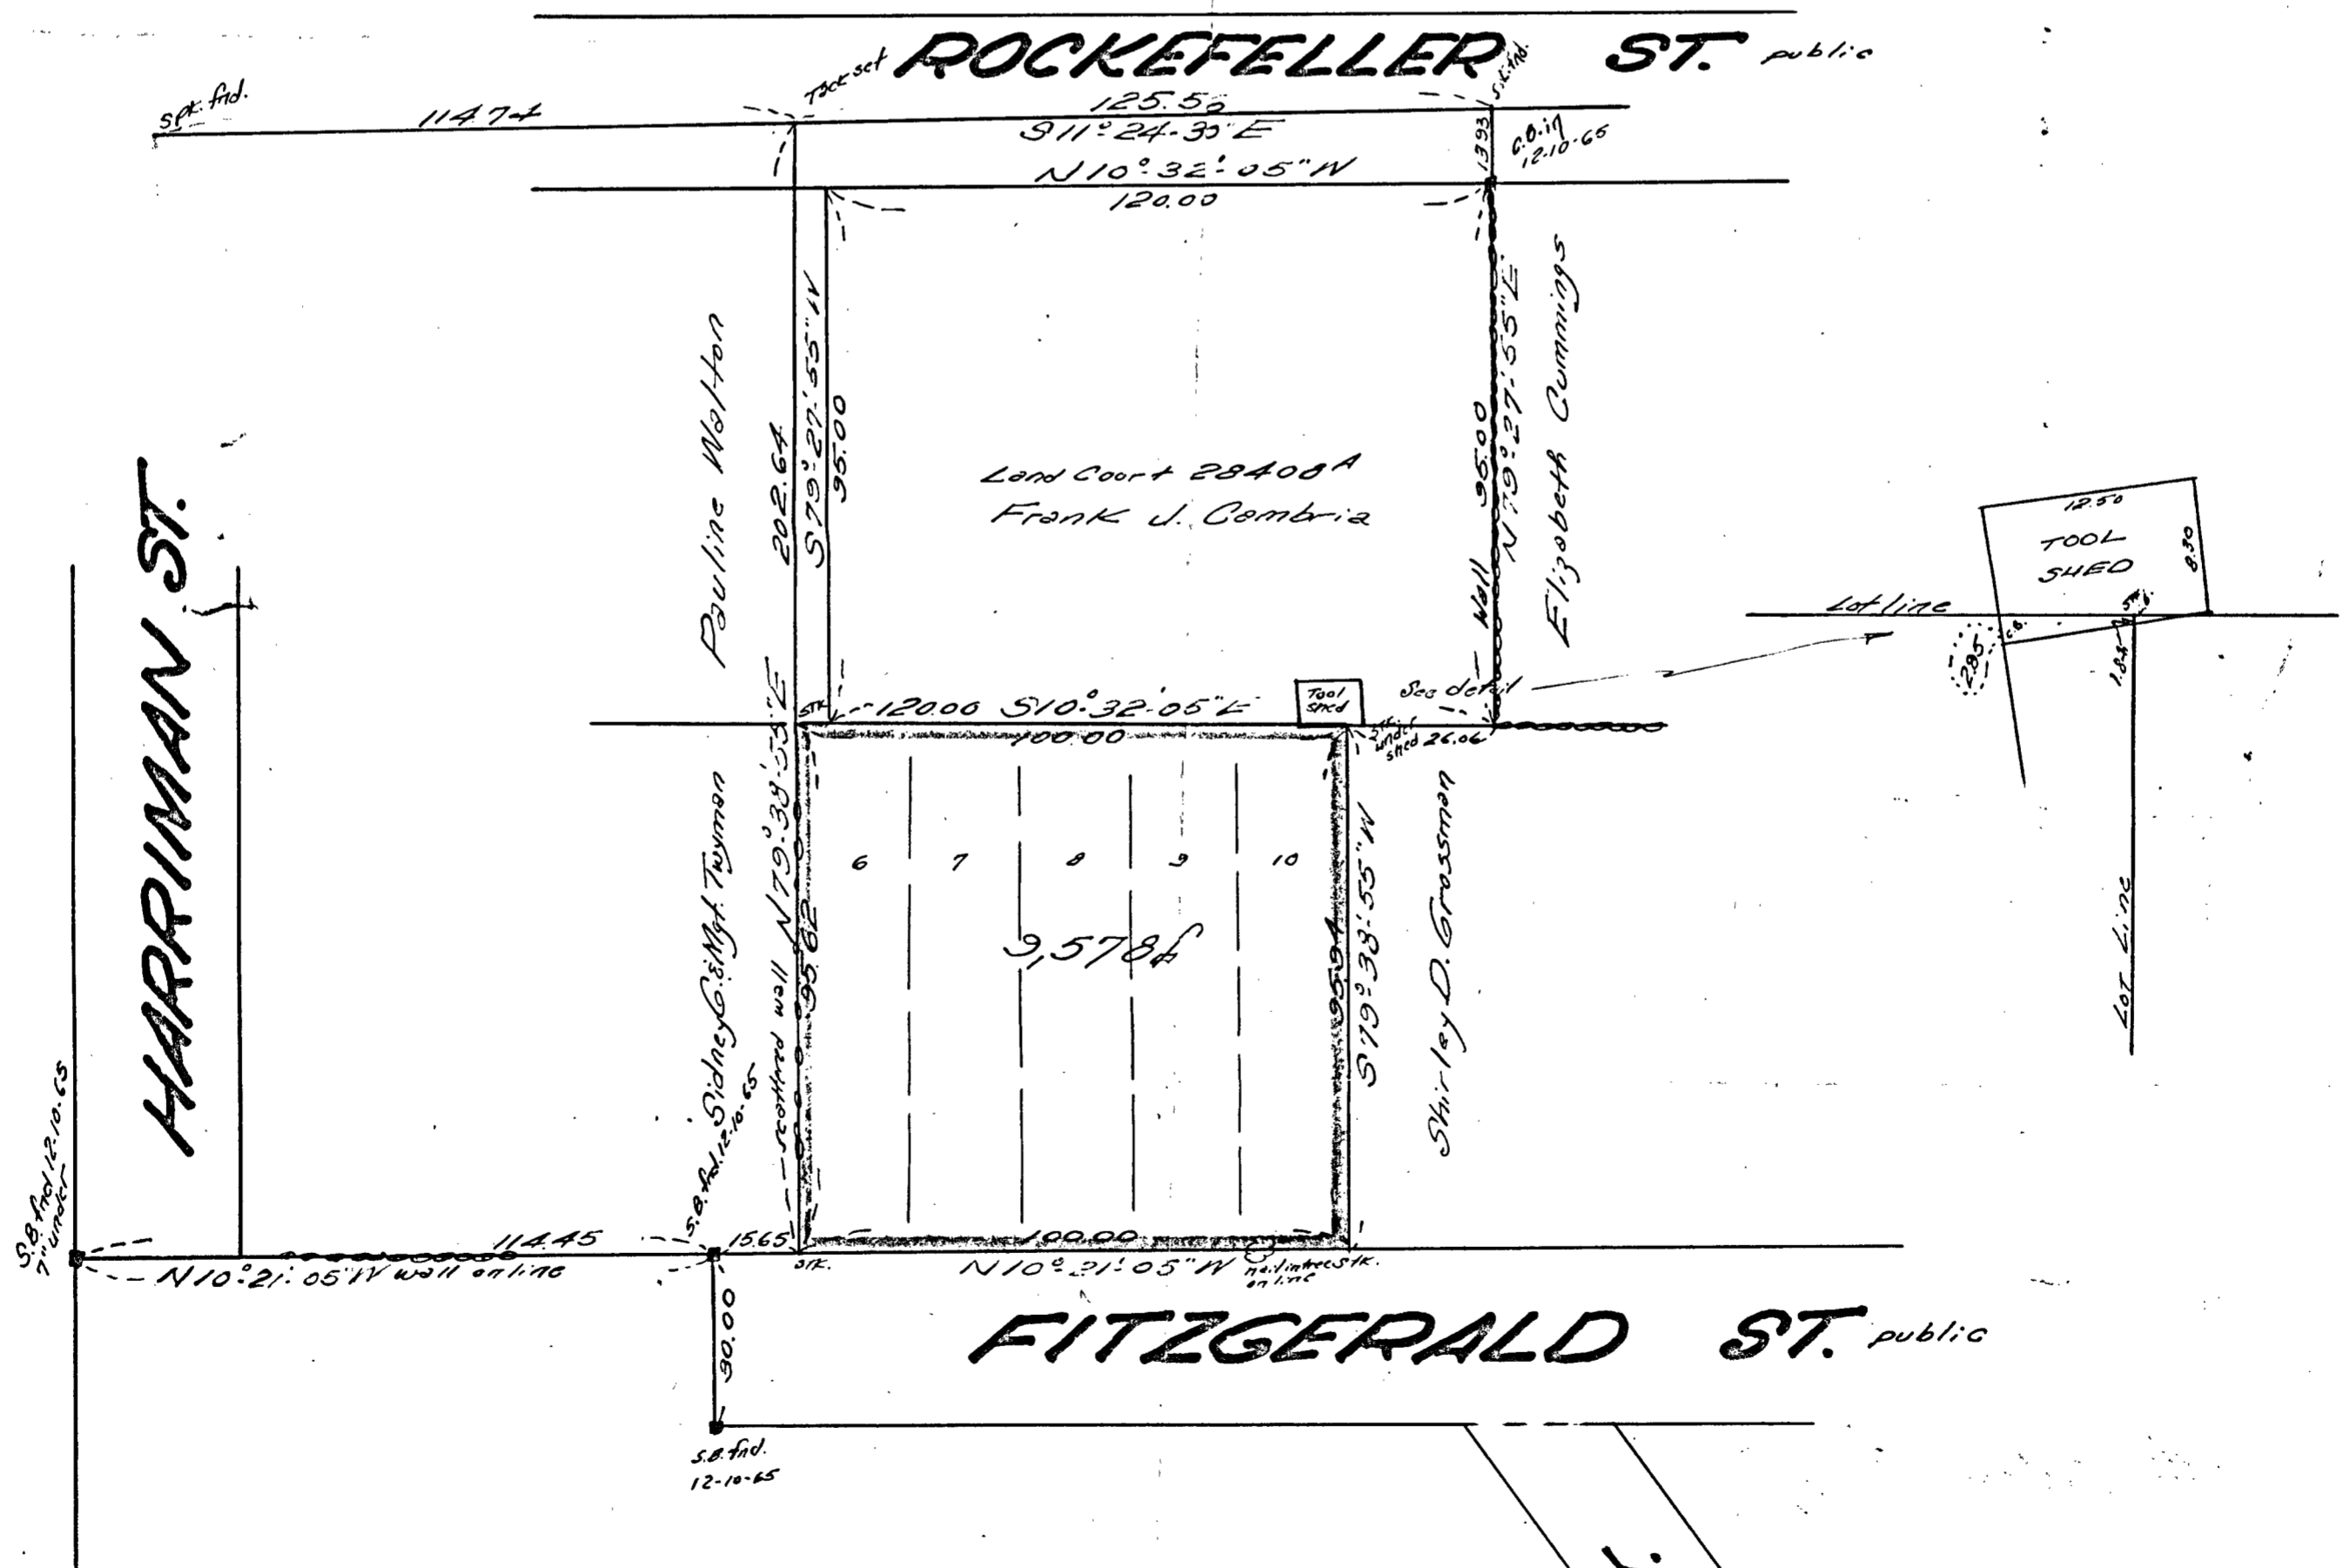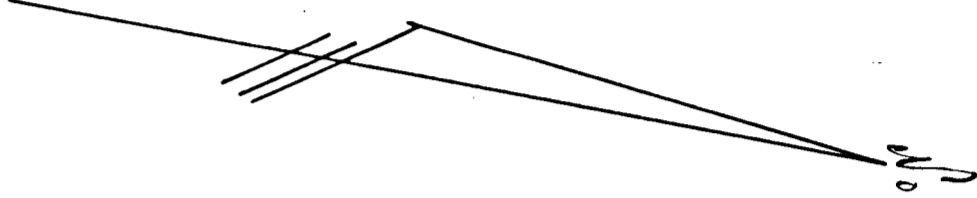

EV-1-S

#34449-Reg.