

PLAN OF LAND  
**RANDOLPH, MASS.**

SCALE 1" = 40' APRIL 8, 1966

DE CA ENGINEERING, INC.

LAND SURVEYORS

200 UNION ST., RANDOLPH

PROPERTY OWNER:

JOHN BIZUKA  
14 FARRINGTON ST.  
QUINCY, MASS.

Approval not required under  
the Sub-Division Control Act  
Randolph Planning Board.

I certify that this actual survey was made  
on the ground in accordance with the Land  
Court Instructions of 1959 of APRIL 8, 1966  
*Richard DeC...* April 8, 1966

APPROVED: RANDOLPH PLANNING BOARD

*George F. Hoeg*

*Charles F. Mac...*

*Howard E. Orey Jr.*


RECEIVED

DATE: APR 11 1966

PLANNING BOARD  
RANDOLPH

STATE ST.

NORTH STREET

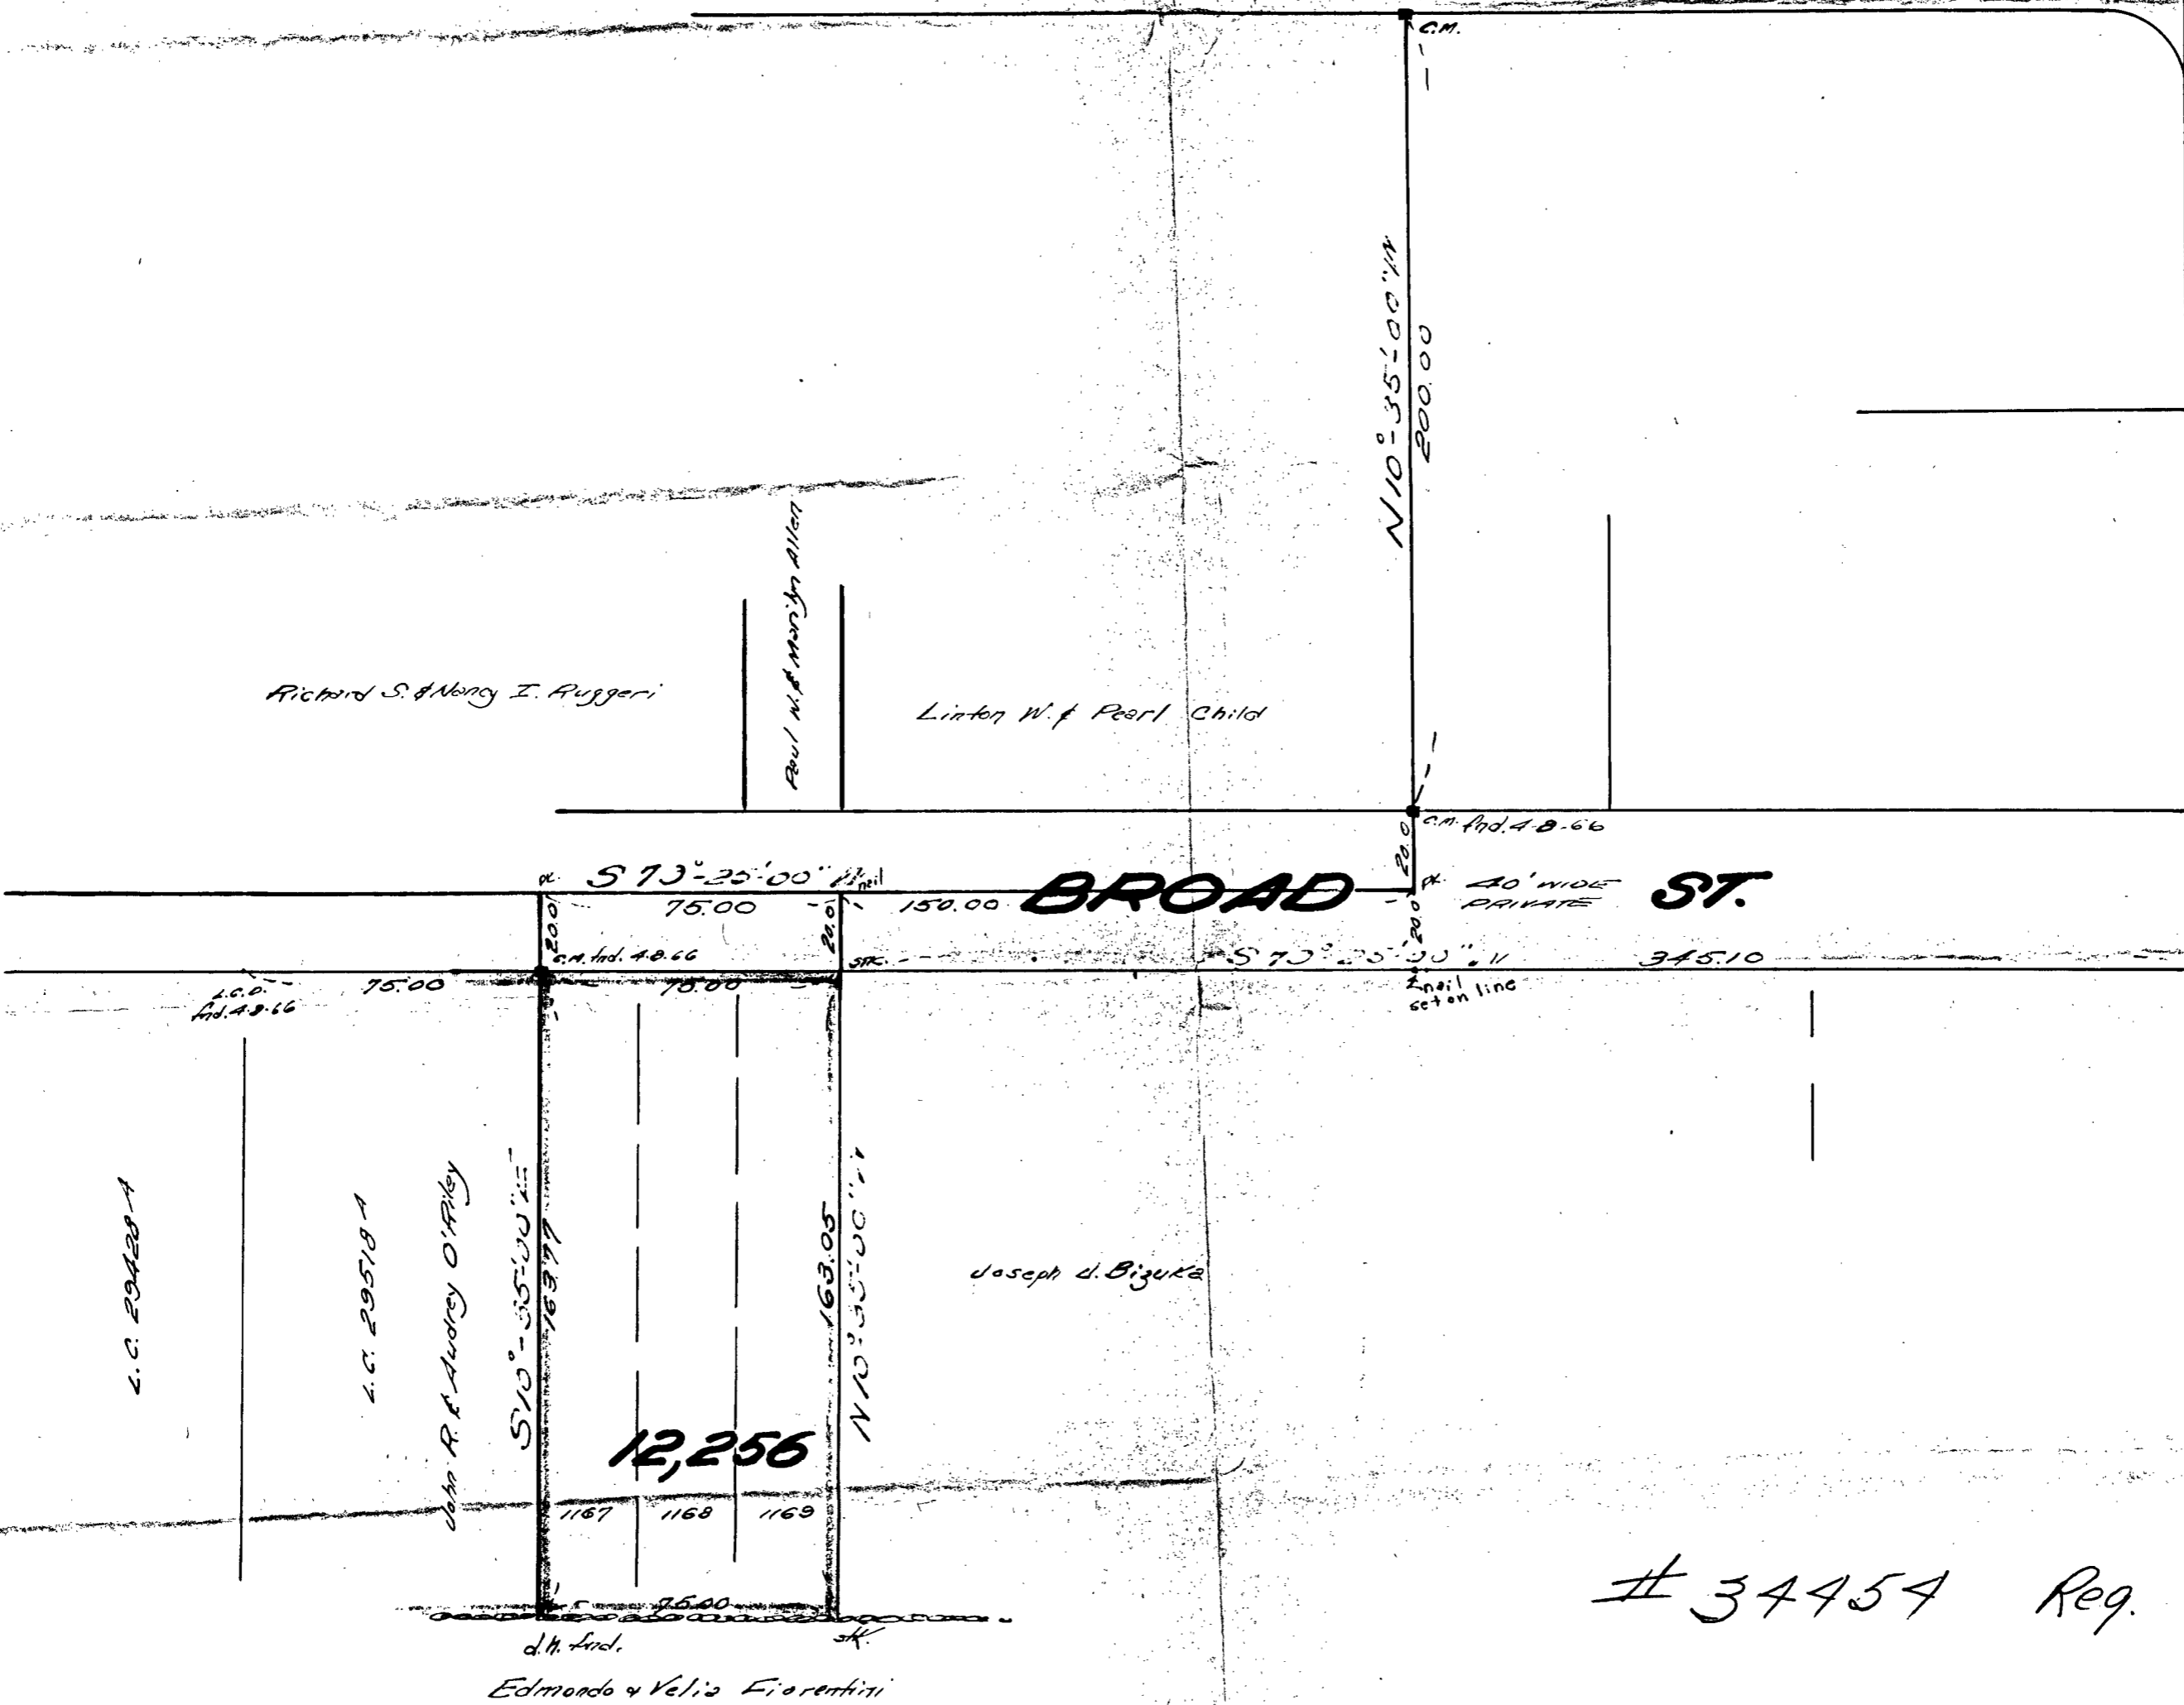

# 34454 Reg.