
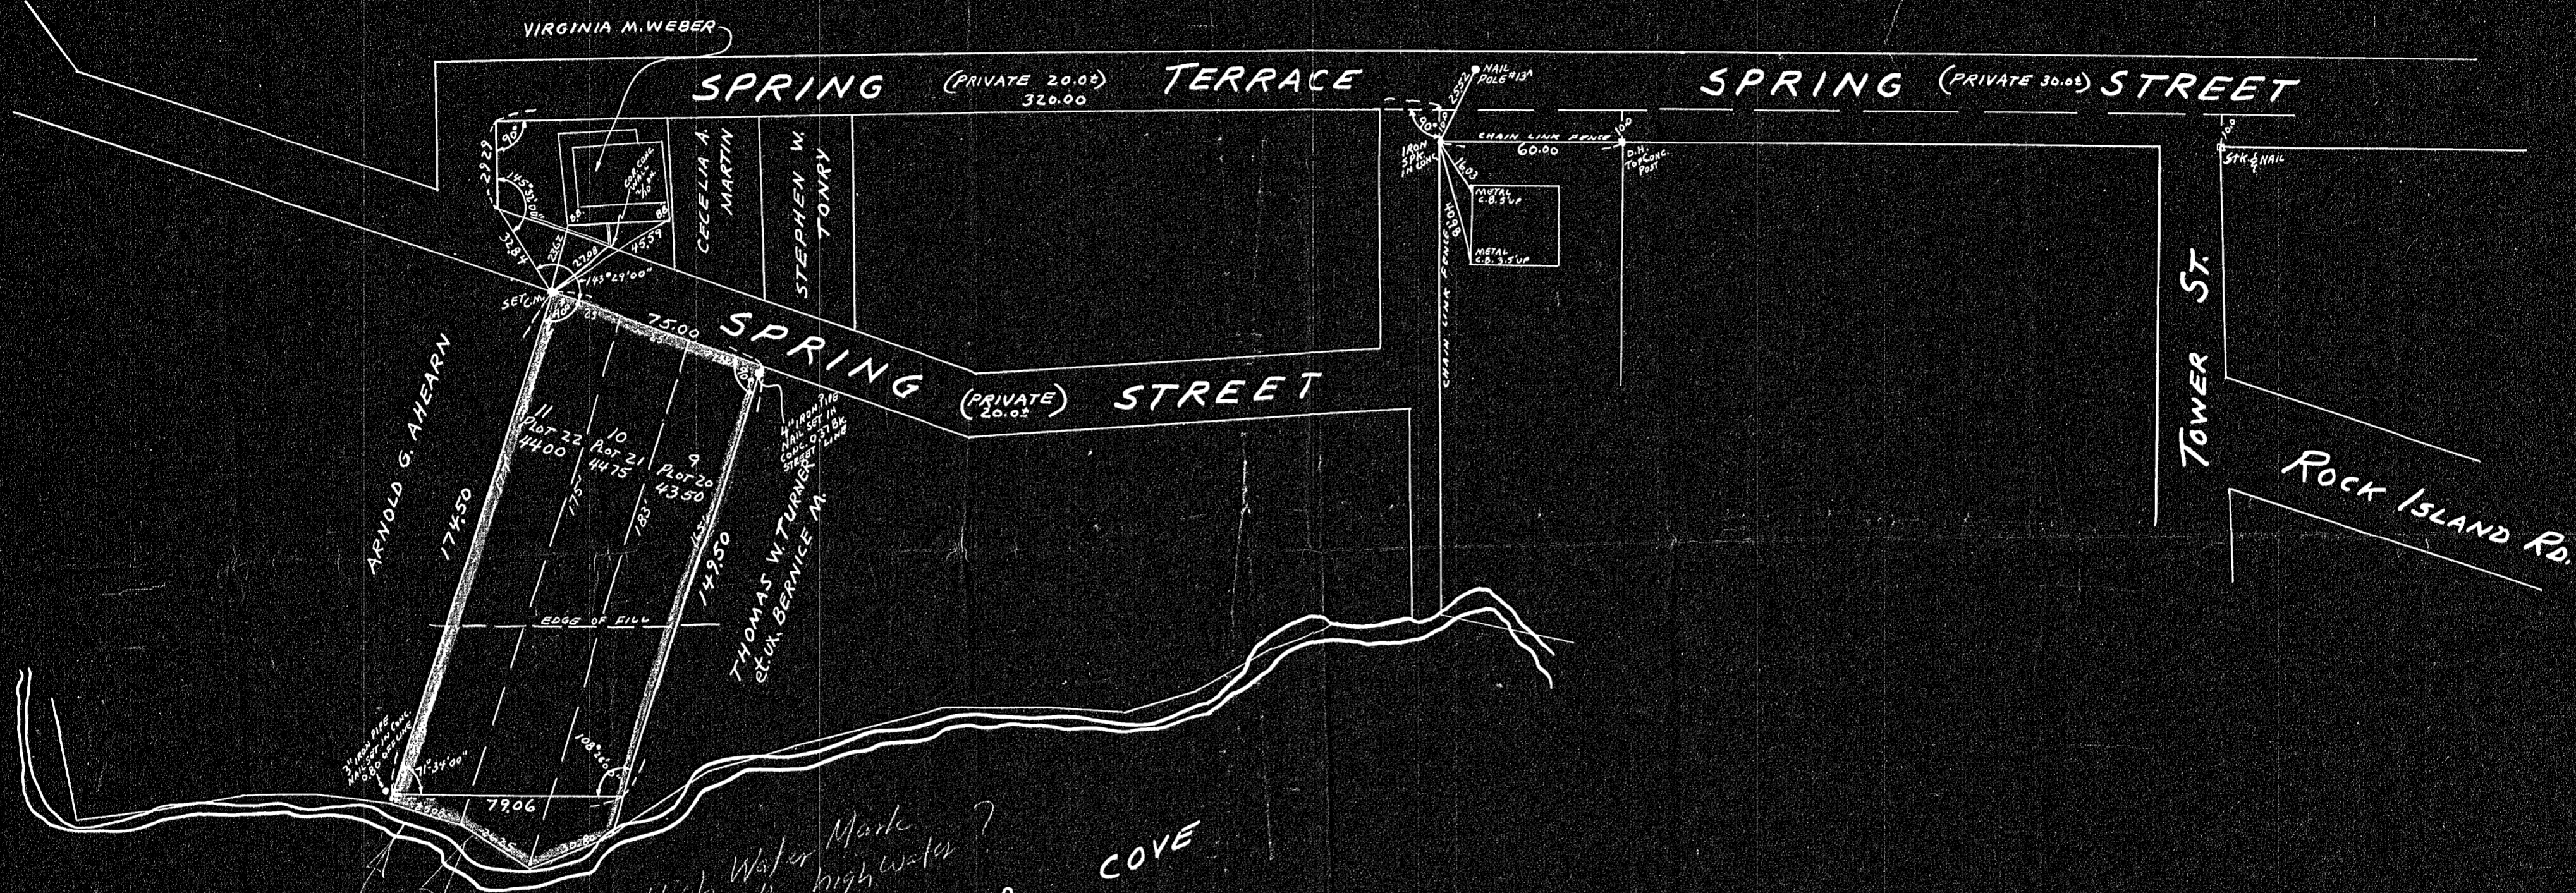


34688A

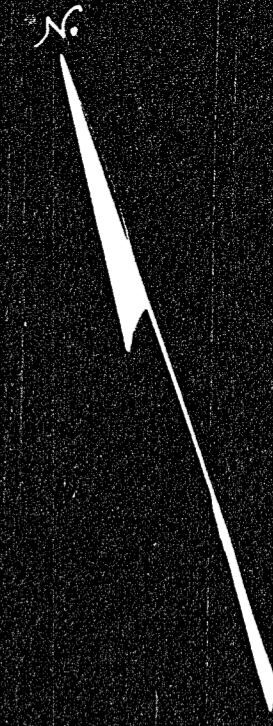

is this Mean High Water or is heavy line the high water?  
ROCK ISLAND COVE


DECREE PLAN
Order _____ Papers _____
Traverse filed _____
Atty _____
Drawn by _____
Made by _____
Inspected by _____
Approved _____

34688A  
 MAY BE FILED  
 Date 9-14-66  
 By JWC  
 Atlas Quincy Pl. 24  
 Trw. 25  
 B.S. ✓  
 Stat'd ✓ Chk. Sh. 42

1 PRINT NEEDED

PLAN OF LAND IN  
 QUINCY MASS.  
 SCALE 1"=40' JUNE 23, 1966

VICTOR F. COLETTI - SURVEYOR  
 125 BUNKER HILL LANE  
 QUINCY, MASS.

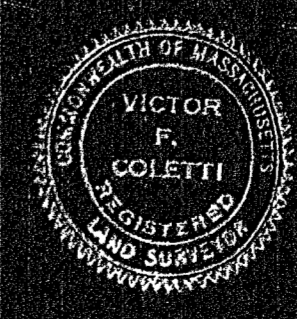

APPROVAL UNDER SUBDIVISION  
 CONTROL LAW NOT REQUIRED.

*David J. Ryan*  
 PLANNING DIRECTOR  
 DATE 6/27/66

I CERTIFY THAT THIS ACTUAL SURVEY WAS  
 MADE ON THE GROUND IN ACCORDANCE  
 WITH THE LAND COURT INSTRUCTIONS OF 1959  
 ON JUNE 11, 1966.  
 Victor F. Coletti - SURVEYOR



34688A