

AVENUE

Melvin S. and Margaretta H. Compton.
(3481-458)
(See plan 672 of 1959, Pl. Bk. 207)

Area = 21.82 Acres ± (100 rods x 35 rods)
19.52 Acres ± (excluding lots 20 thru 26 incl.)


This approximate area was bull-dozed off - estimated 10 to 15 years ago.

Plan of Land in FRANKLIN, MASS.
Scale: 1 in. = 40 ft.
Cheney Engineering Co. Inc. Needham, Mass.
March 28, 1966.

Approval Under The Subdivision Control Law NOT Required.
Edward C. Mills, Jr.
Paul M. De Bagnis
Norman C. Beltrami
Franklin Planning Board
Date: 8 AUG. 1966

34697A
MAY BE FILED
Date: 9-21-66
By: R.C.C.
As per Franklin Pl. 44B
Trashed as needed later on
Trashed on 8/22/66
NO PRINTS NEEDED

DEED PLAN
Date: _____
Trashed: _____
Date: _____
By: _____
Approved: _____

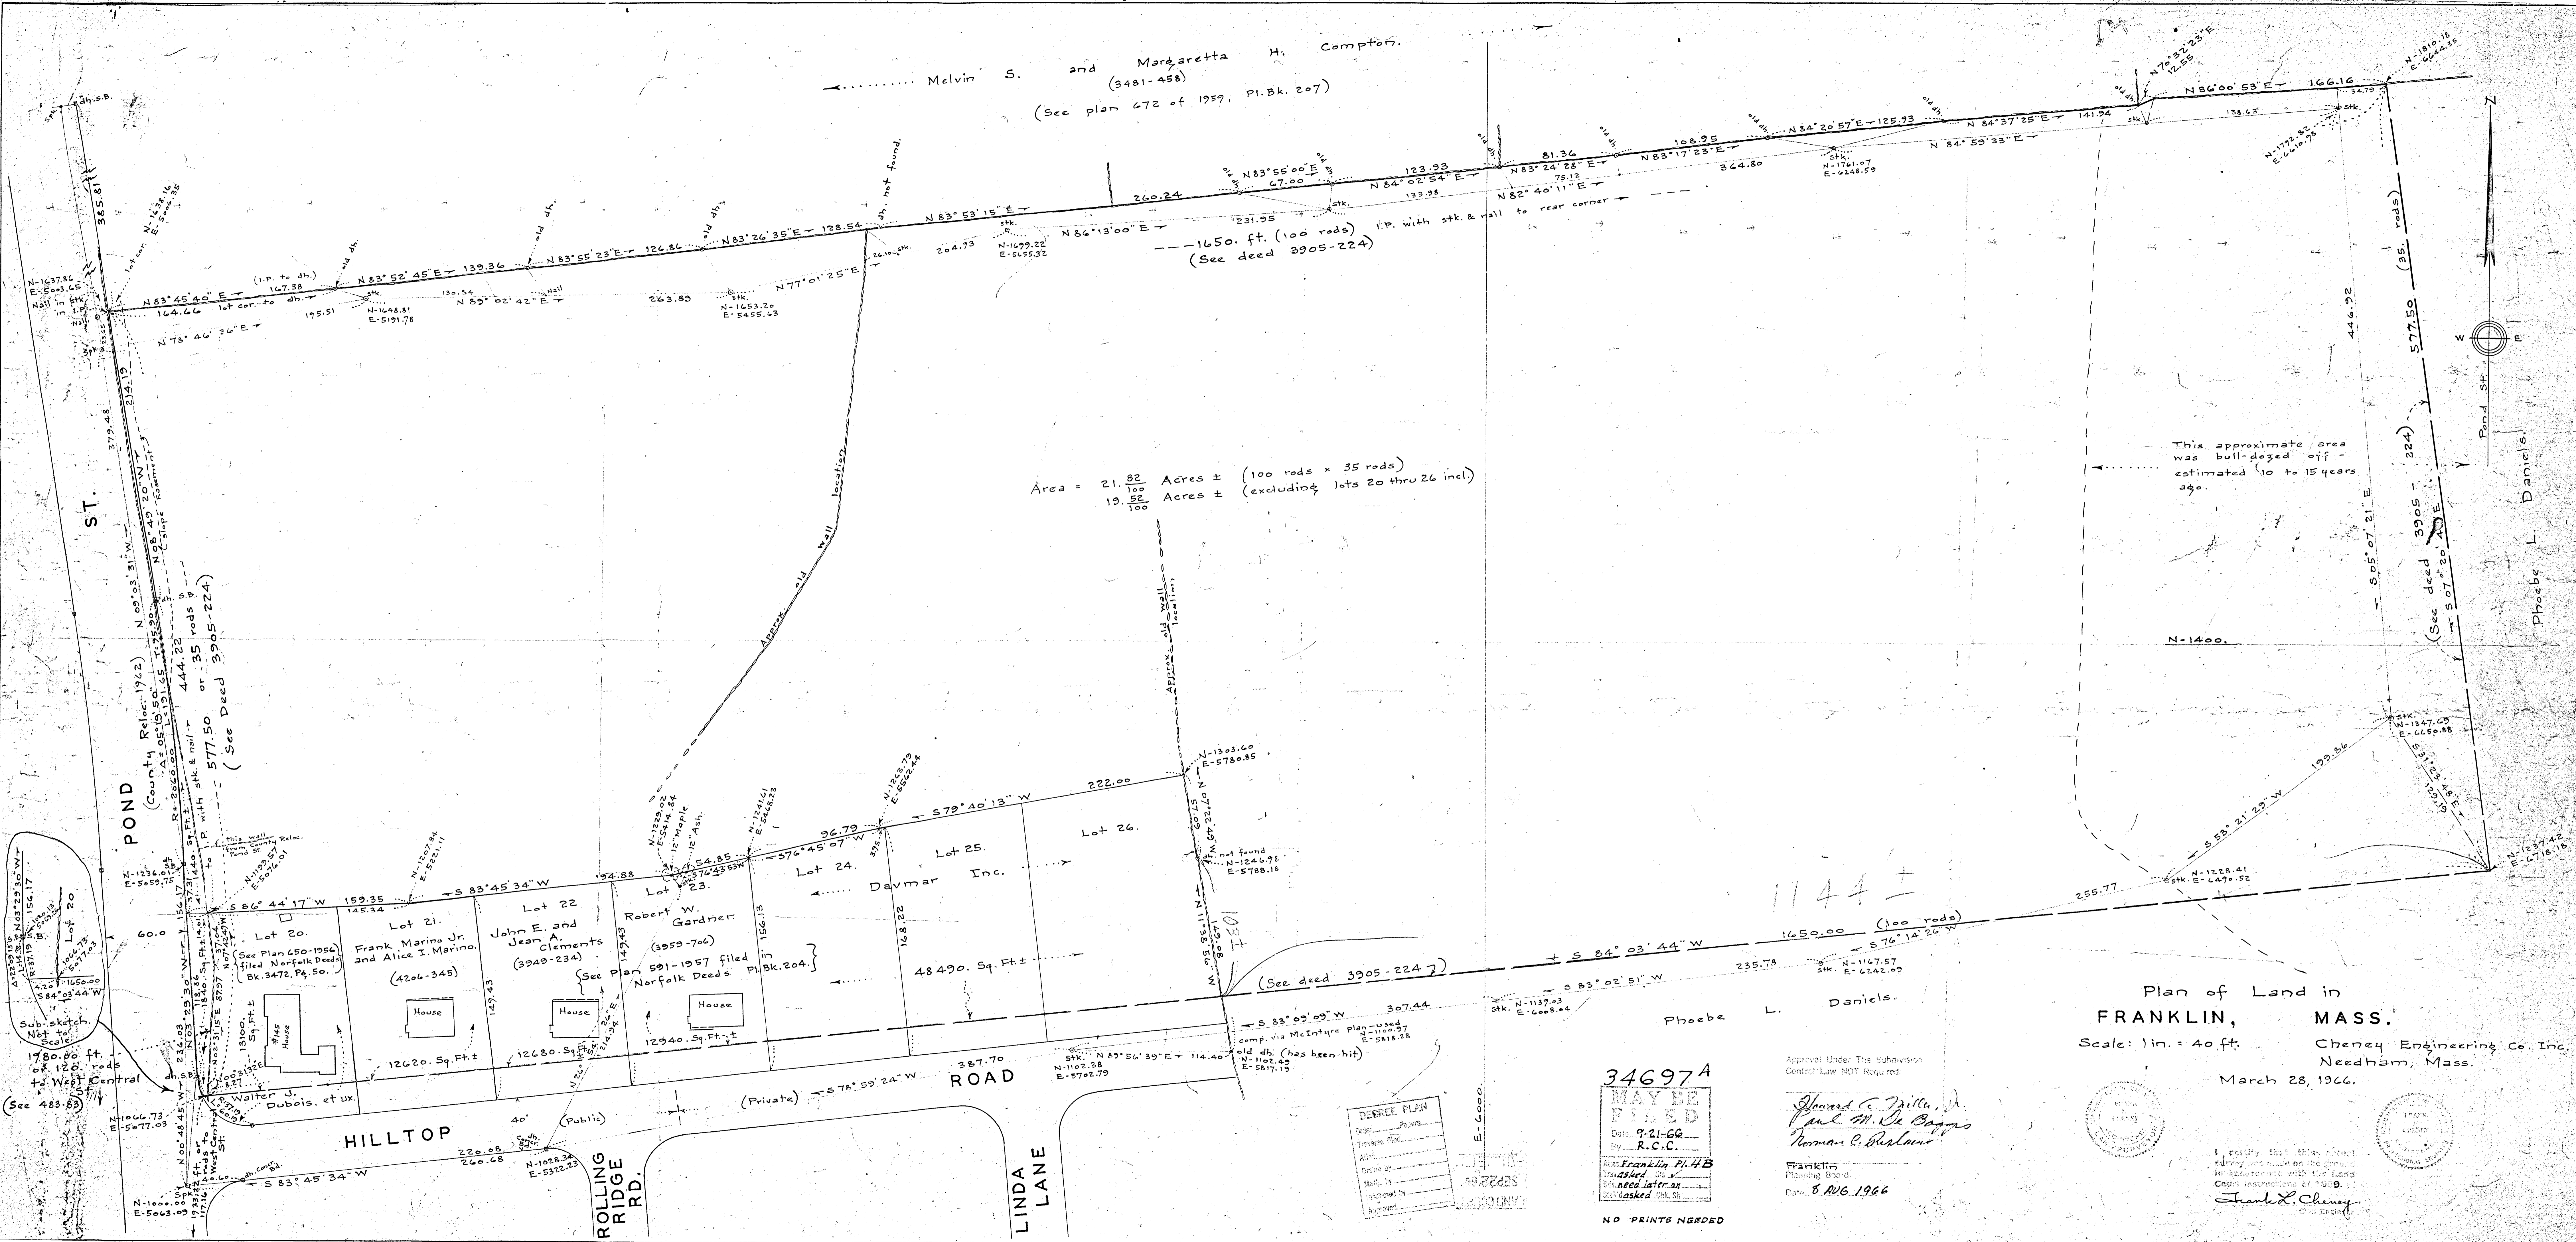

AVENUE