


Mansfield Bleachery

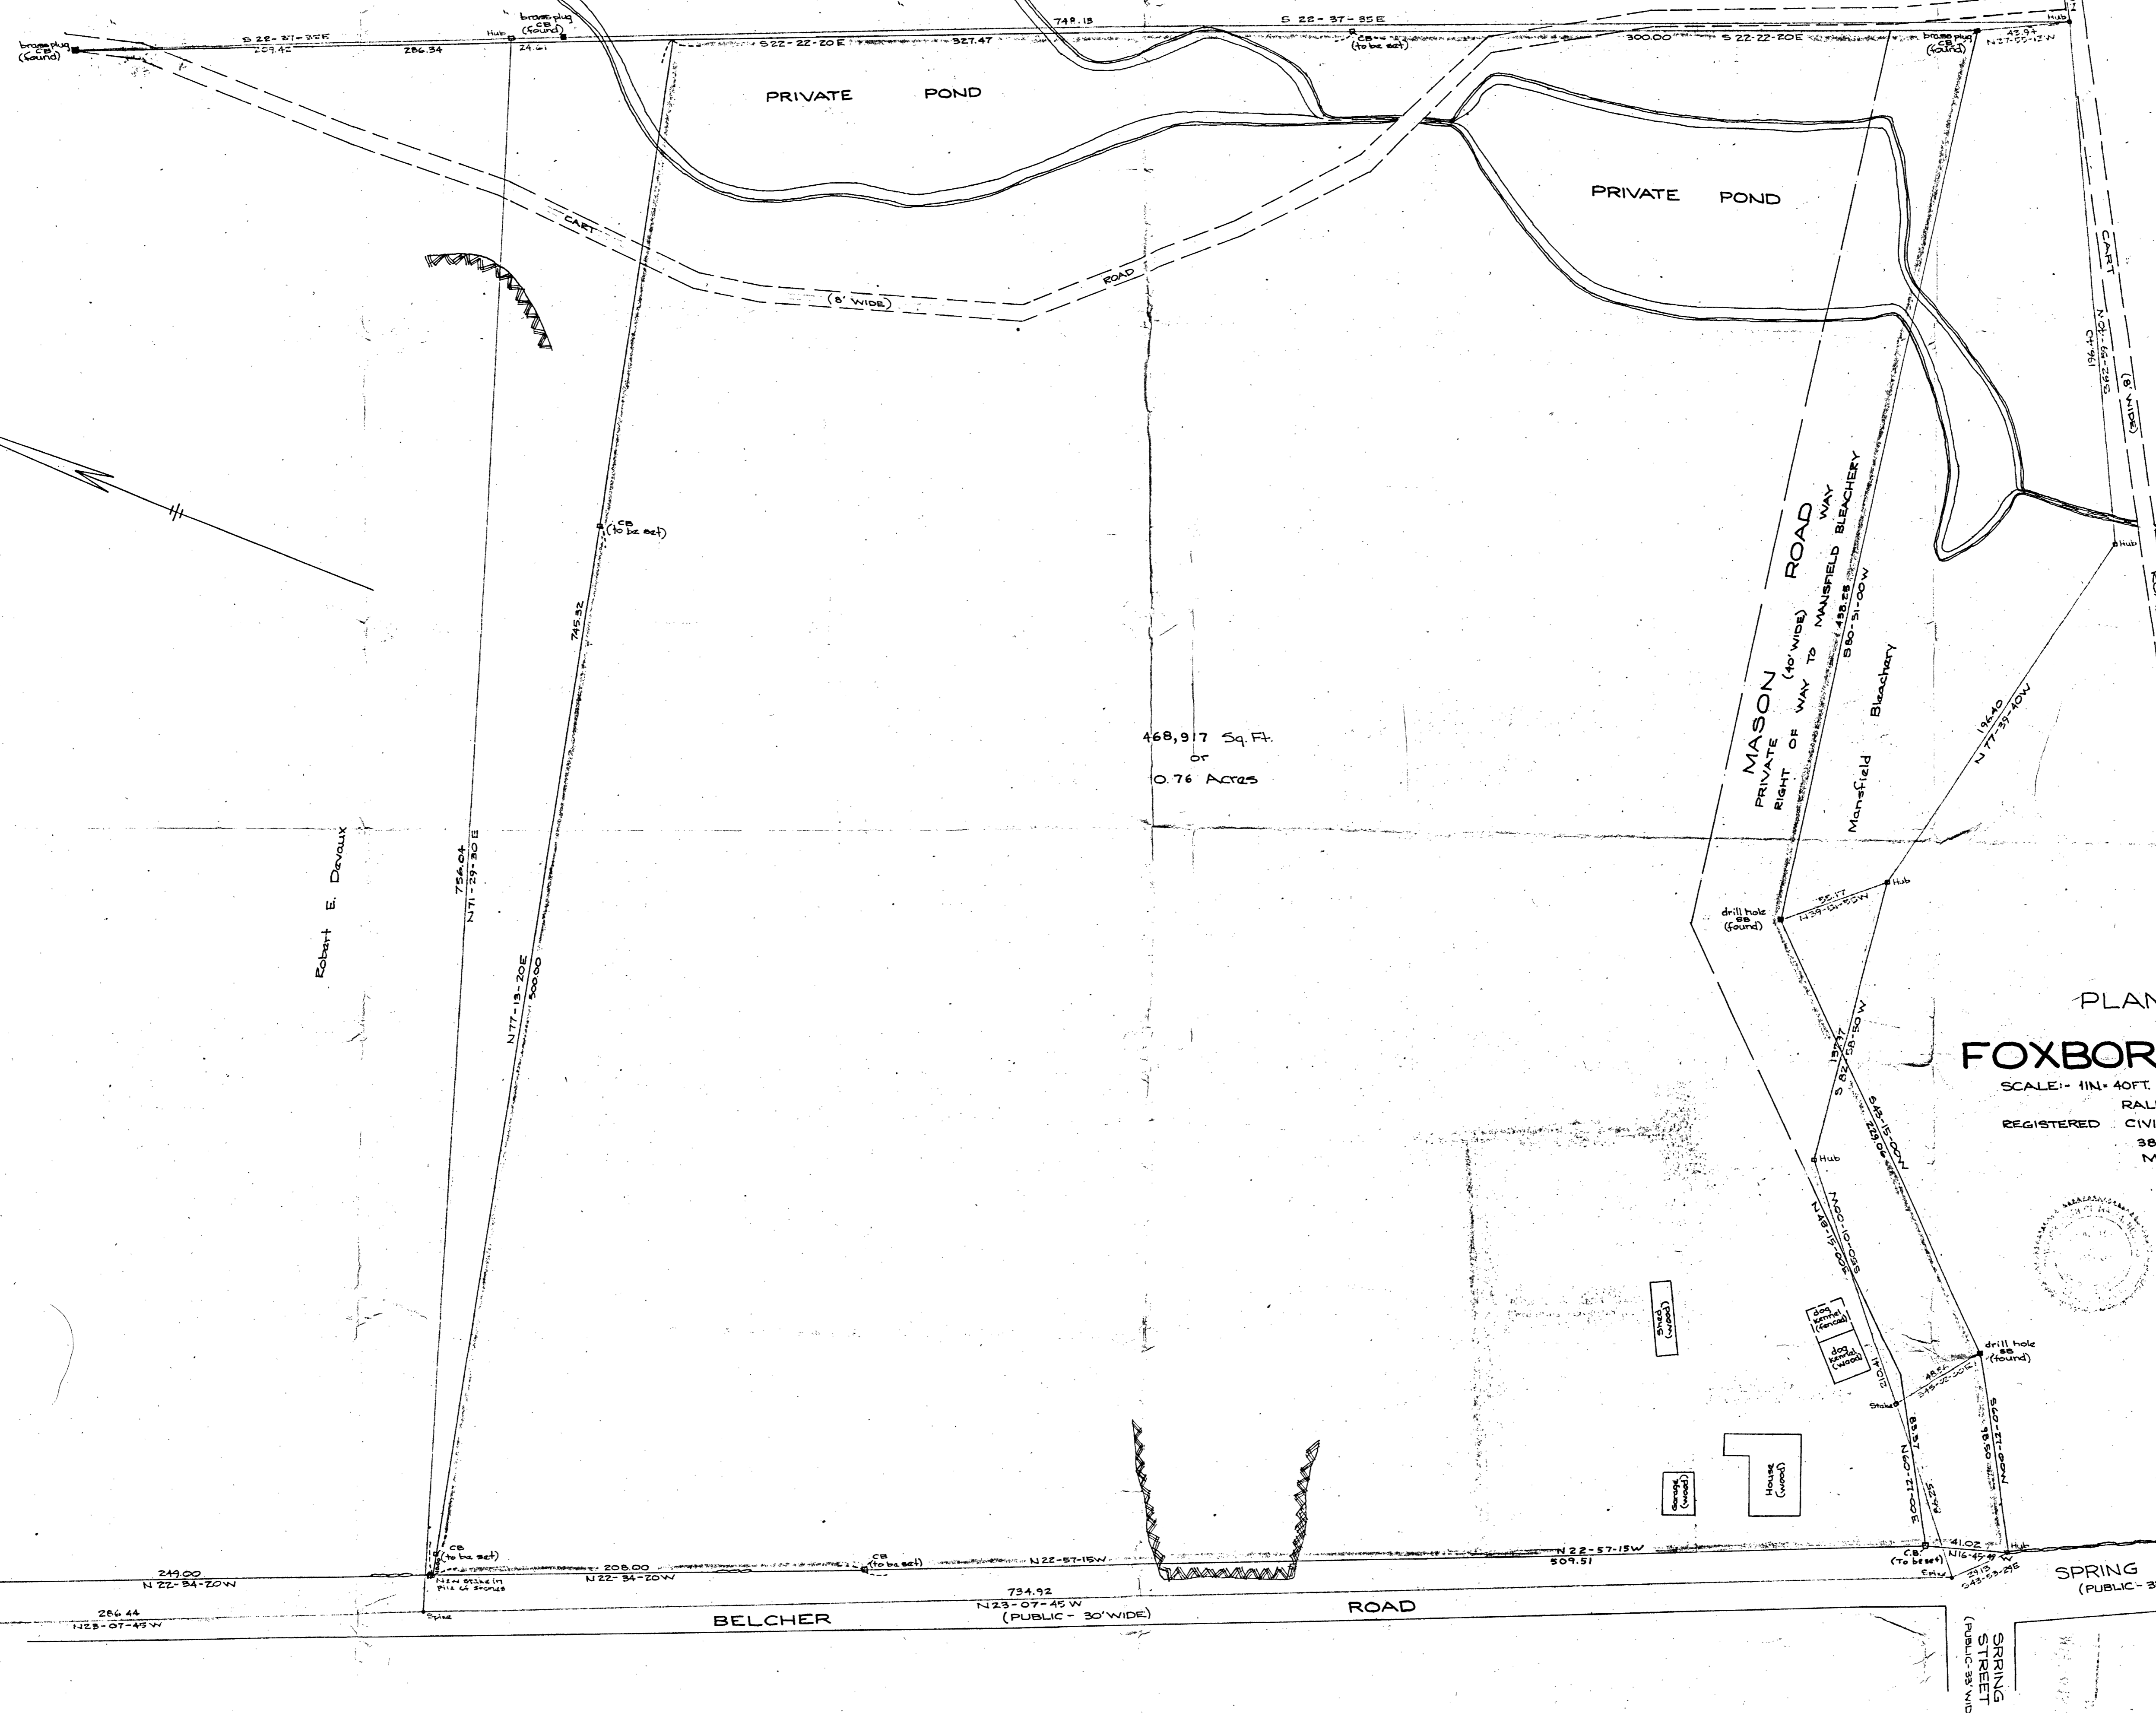

468,917 Sq. Ft.
or
0.76 Acres

I hereby Certify that the property lines shown on this plan are the lines dividing existing ownership, and the lines of streets and ways shown are those of public or private streets or ways already established and that no new lines for division of existing ownership or for new ways are shown. JANUARY 24, 1967

Ralph I. Maloon REG. LAND SURVEYOR
CERT. NO. 20360

"I certify that this survey was made on the ground in accordance with the Land Court Instructions of 1959 on or between December 27, 1966 and January 24, 1967"
Date: Feb. 1, 1967
Ralph I. Maloon
REG. LAND SURVEYOR

PLAN OF LAND
IN
FOXBOROUGH, MASS.

SCALE: 1" = 40 FT. JANUARY 30, 1967
RALPH I. MALOON
REGISTERED CIVIL ENGINEER & LAND SURVEYOR
384 WILLIAMS ST.
MANSFIELD, MASS.

