

PLAN OF LAND IN
WEYMOUTH
NORFOLK COUNTY, MASS.


SCALE: 1"=40' NOV. 15, 1965

PAUL J. KNIGHT
REGISTERED LAND SURVEYOR
WEYMOUTH, MASS.



I CERTIFY THAT THIS ACTUAL SURVEY WAS MADE ON
THE GROUND IN ACCORDANCE WITH THE LAND COURT
INSTRUCTIONS OF 1959 BETWEEN OCT. 2, & NOV. 6, 1965

Paul J. Knight
REGISTERED LAND SURVEYOR
GROUND CONDITIONS CHECKED JUNE 3, 1967
AND ARE AS SHOWN *Paul J. Knight*

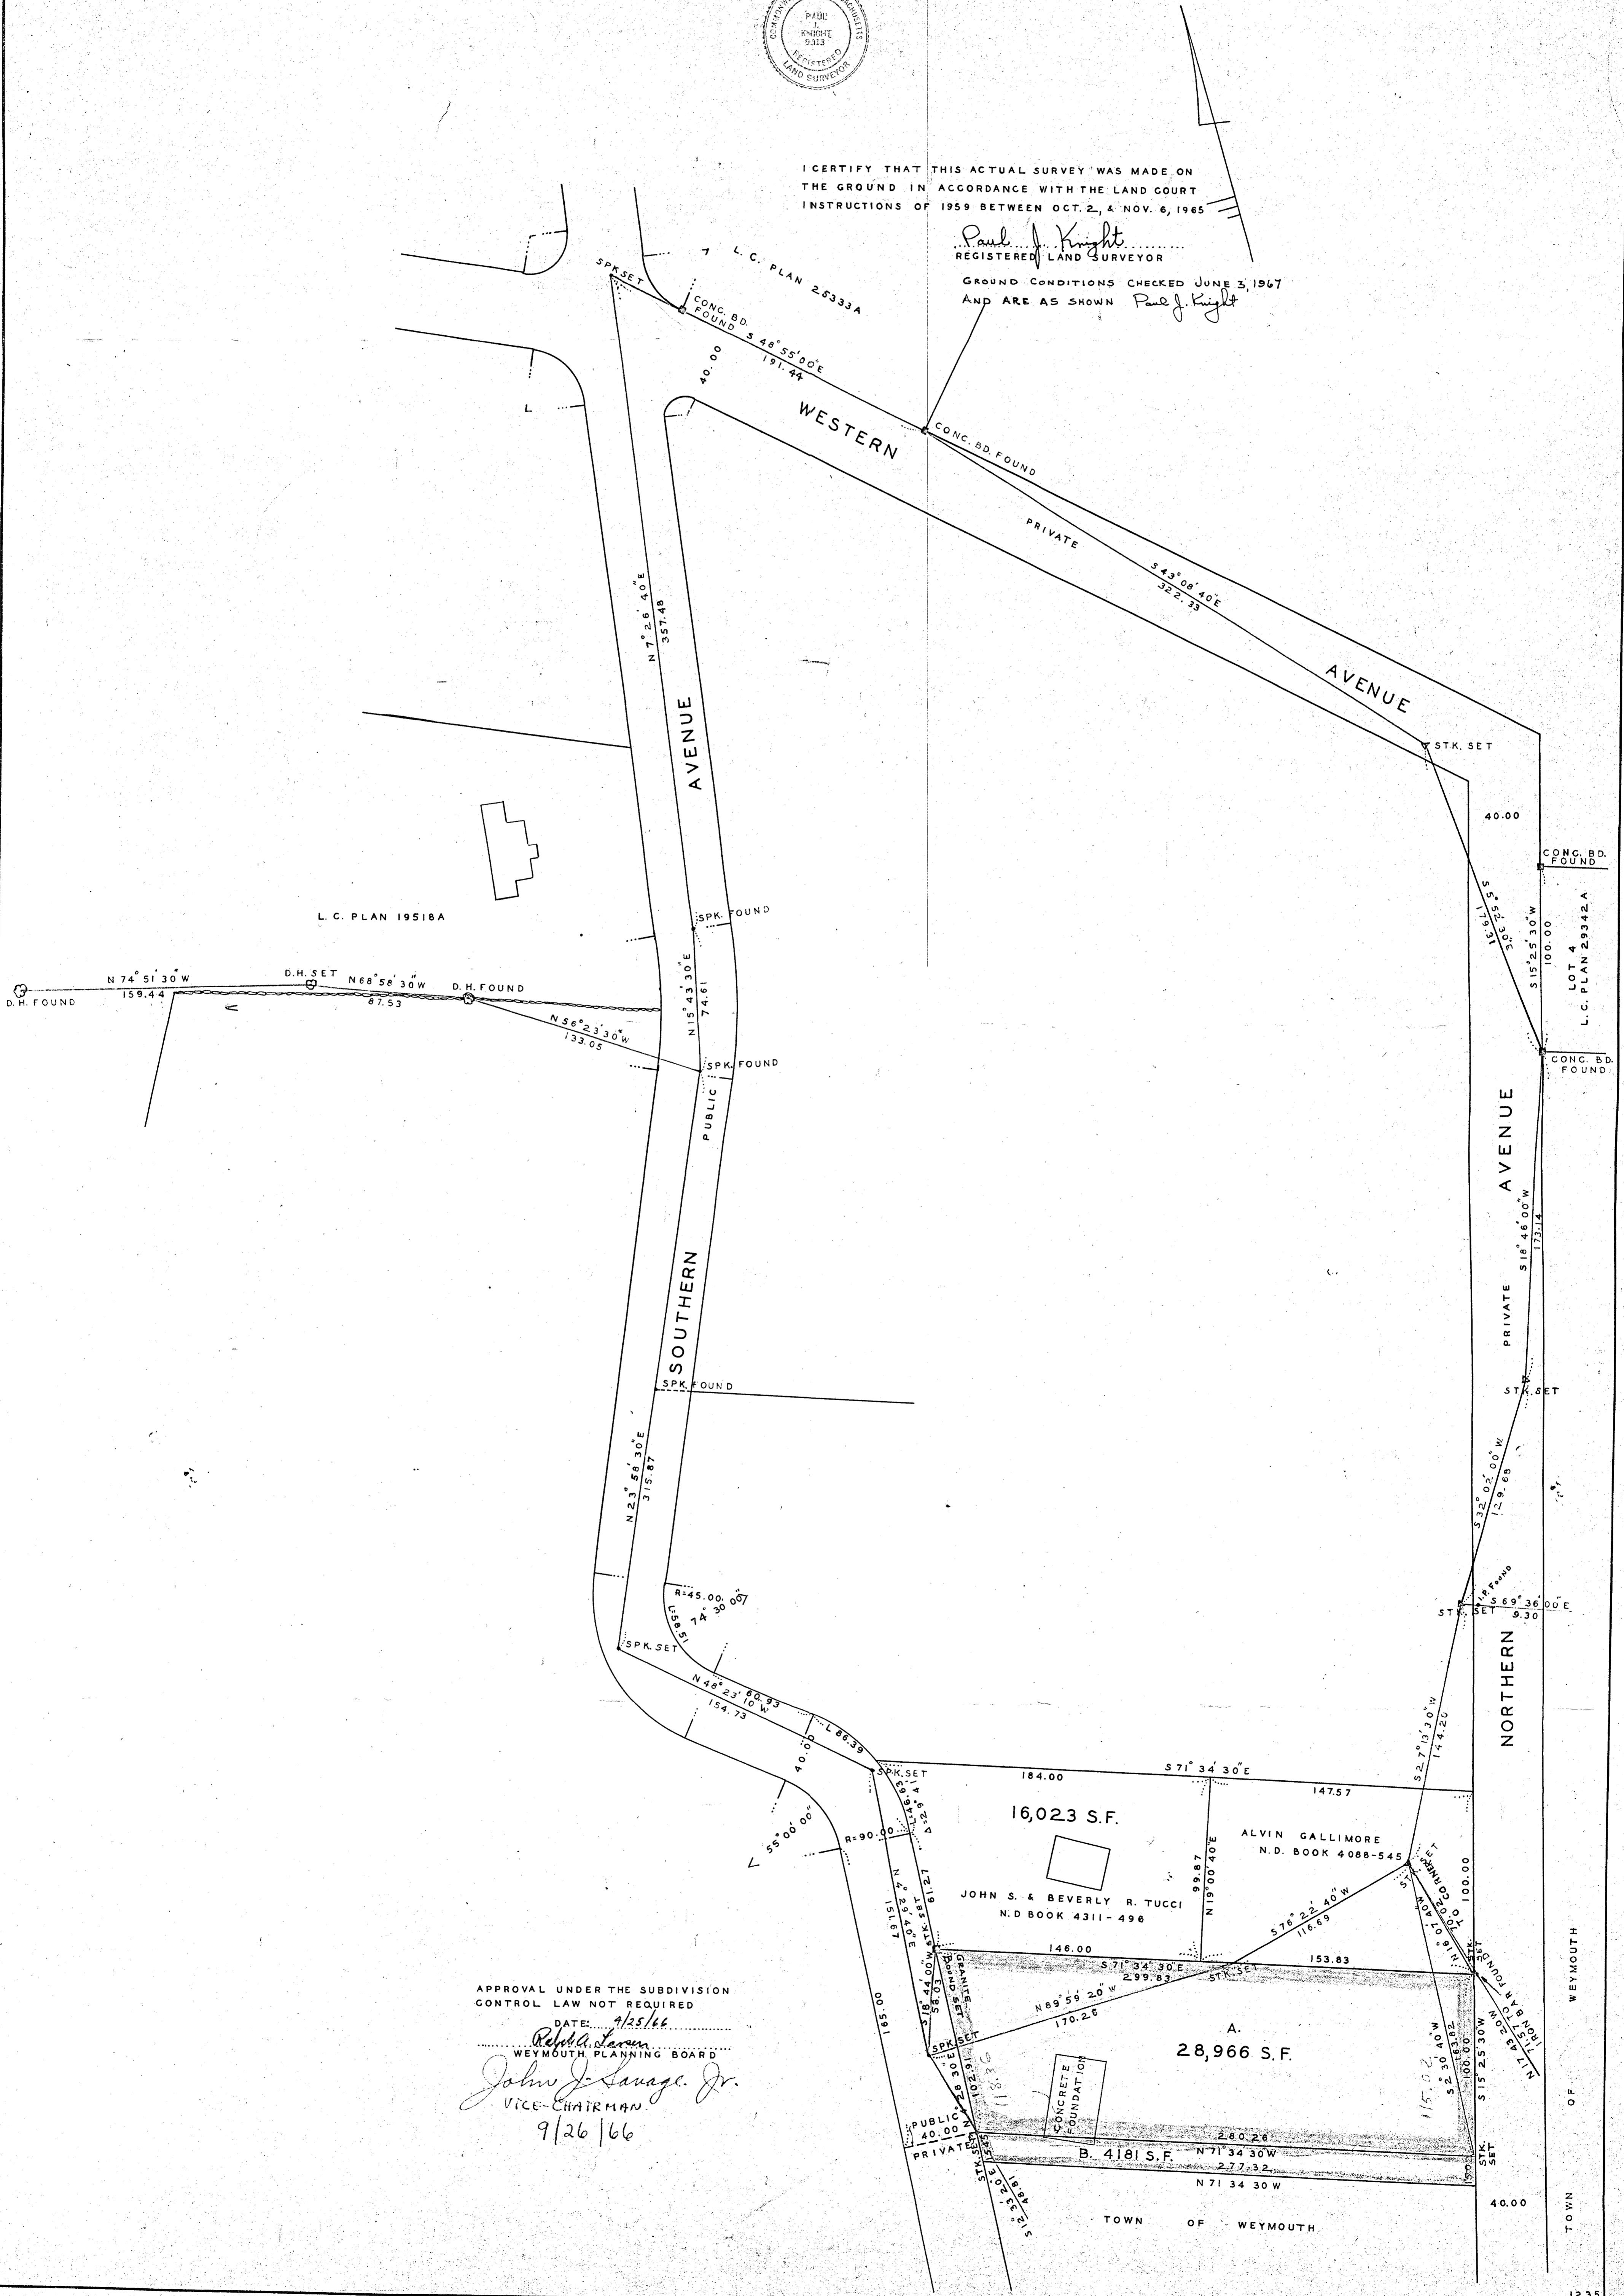

APPROVAL UNDER THE SUBDIVISION
CONTROL LAW NOT REQUIRED

DATE: 9/25/66

John J. Savage, Jr.
VICE-CHAIRMAN

Weymouth Planning Board

9/26/66