



# PLAN OF LAND RANDOLPH, MASS.

SCALE 1"=40' JUNE 27 1967  
 DeCA ENGINEERING, INC.  
 LAND SURVEYORS  
 285 UNION ST. RANDOLPH  
 PROPERTY OWNER:

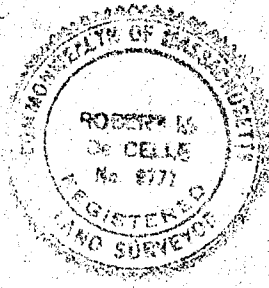

I certify that this actual survey was made on  
 the ground in accordance with the Land  
 Court Instructions of 1959 between May & June 1967  
 Robert M. DeCelle Aug. 3 1967

NOTE:  
 SEE PLAN OF RECORD - SHEET B of 2  
 TITLED: SPOTLESS TOWN - BY: GEORGE H. WETHERBEE  
 DATED: OCT. 1-1907 - RECD. -12-1-1910  
 FILED AS PLAN NO. - 2758 - PL. BK. - 58

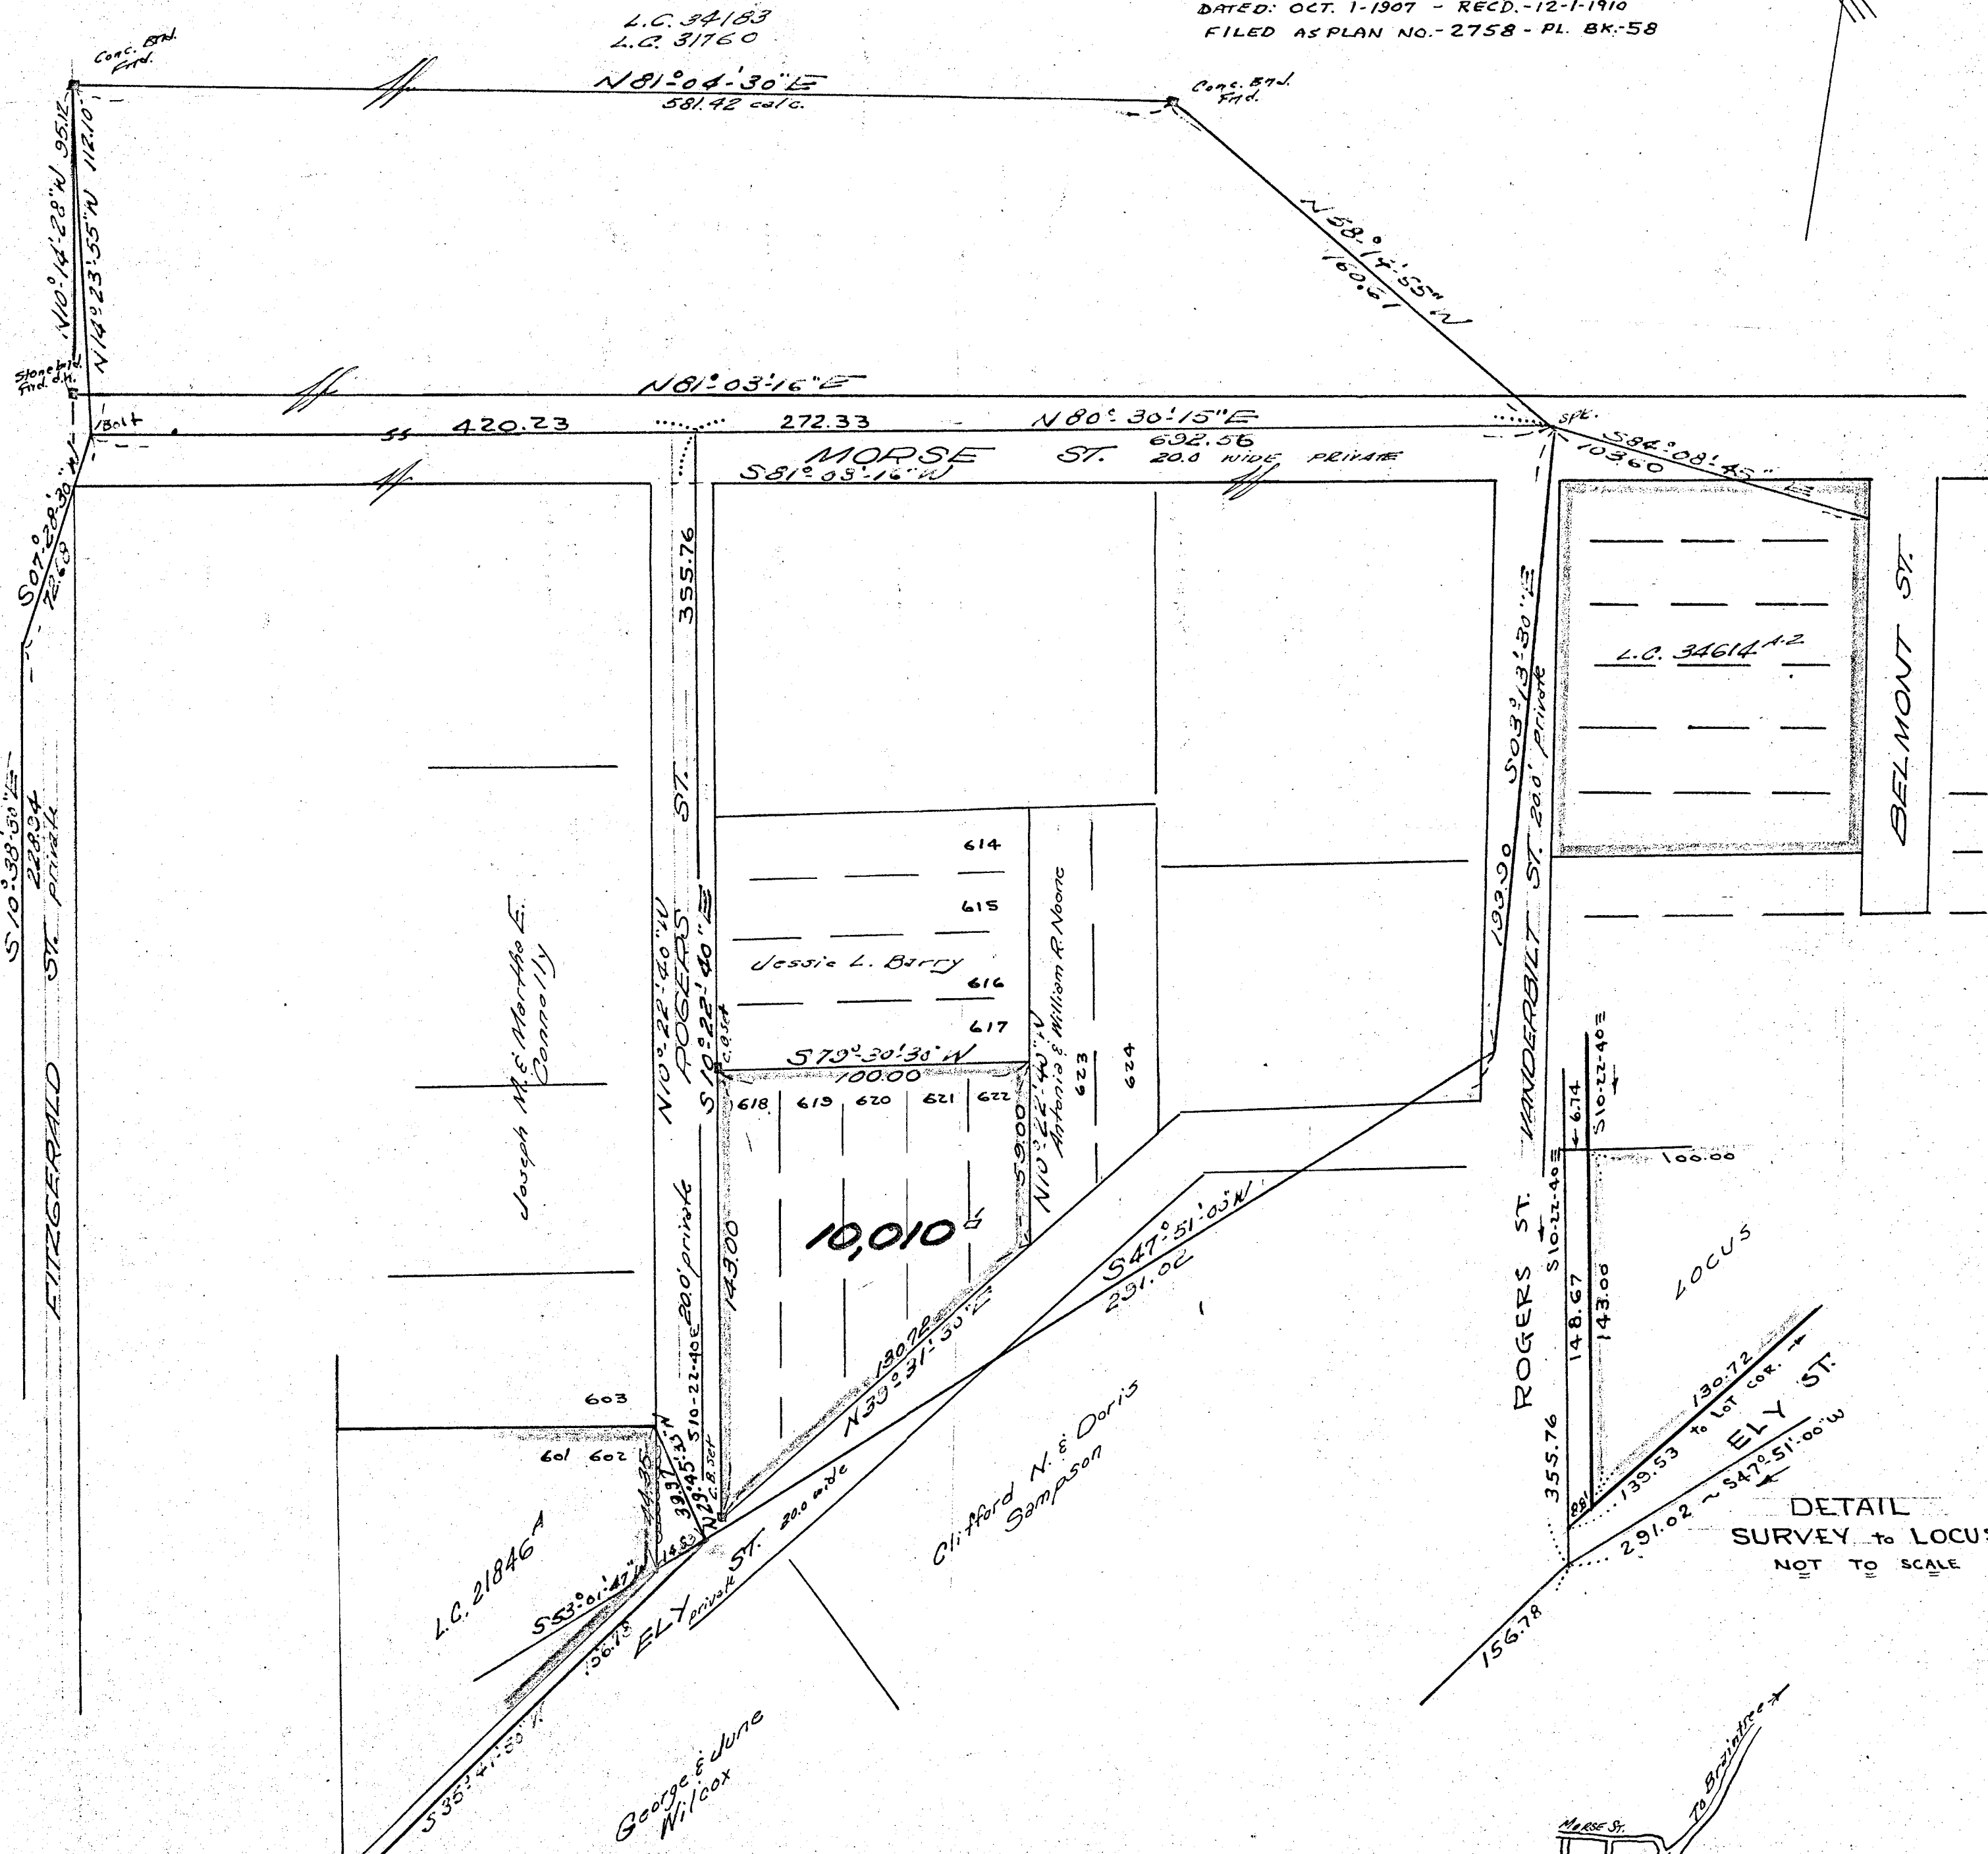

DETAIL  
 SURVEY TO LOCUS  
 NOT TO SCALE

Planning board approval not required under  
 the Subdivision Control law.

*Richardson*  
*Charles E. Murray*

Date: Oct. 9, 1967

