

35335A

PETITIONERS PLAN OF LAND
 IN
 MEDWAY & MILLIS, MASS.
 (REGISTRY DISTRICT OF NORFOLK)
 FOR CONFIRMATION OF TITLE
 (ROSENFELD REALTY TRUST-PETITIONER)
 SCALE: 1"=100' MARCH 21, 1967


MEDWAY PLANNING BOARD
 Approval under the Subdivision
 Control Law not required. (Lot #2)
Joseph D. Malloy Authorized Agent
 March 24, 1967 DATE

I certify that this plan was made from an actual survey
 conducted on the ground between *Jan 12, 1967 to March 21, 1967*
 in accordance with the Land Commission Instructions of 1959
Russell S. Bowie March 21, 1967
 Russell S. Bowie Date

BOWIE ENGINEERING CO.
 CIVIL ENGINEERS & LAND SURVEYORS
 707 MAIN ST. MILLIS, MASS.

MILLIS PLANNING BOARD
 Approval under the Subdivision
 Control Law not required. (Lot #1)
James R. McLaughlin
William B. Blocher
Joseph D. Malloy
Wanda S. Bovee
 Date: 3/22/67

CONFIRMATION
 35335A
 Nov 14 1967
 JWC
 North Co. H. 35
 Yes
 1 print needed

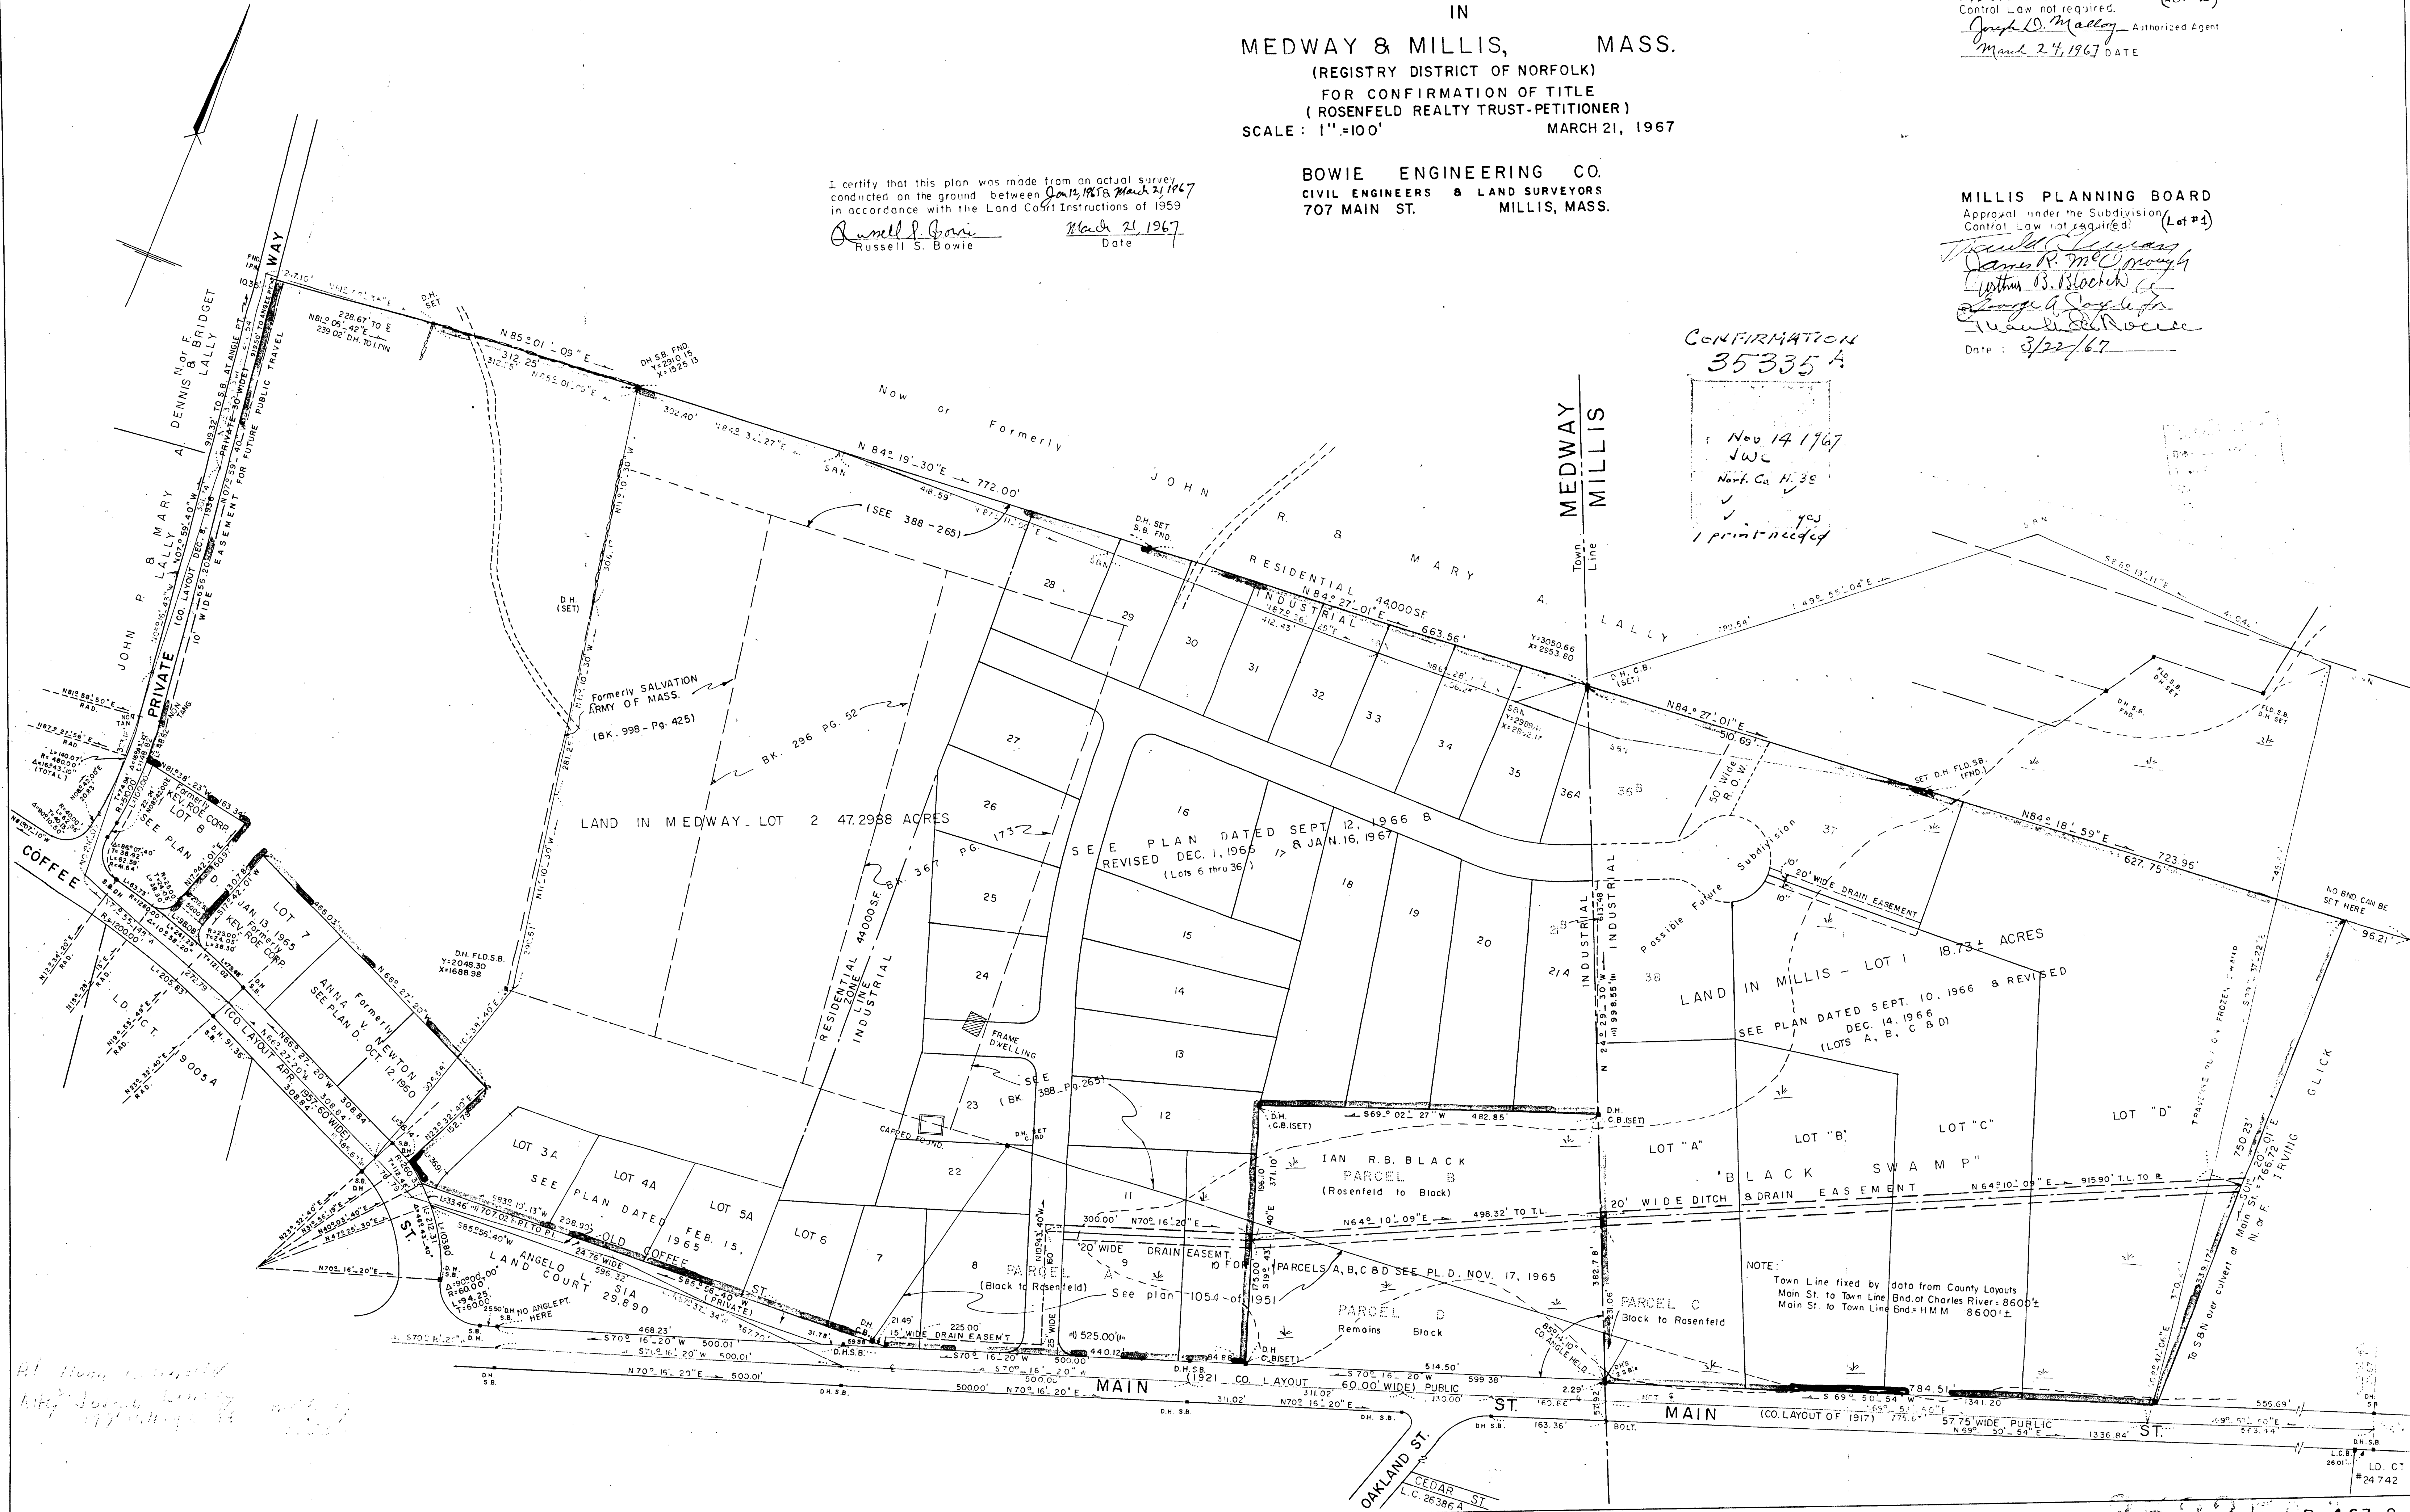

At Home
1177 Main St

35335A R-467-2

R-467-2