


35405A

PLAN OF LOT  
**RANDOLPH, MASS.**  
SCALE 1"=40' DEC. 11, 1967  
DECA ENGINEERING, INC.  
LAND SURVEYORS  
285 UNION ST. RANDOLPH  
PROPERTY OWNER:  
Chiquita Purvis Est.

I certify that this actual survey was made on  
the ground in accordance with the Land Court  
Instructions of 1959 between Dec. 7 & 8 1967.  
*Robert D. McClellan Dec. 14, 1967*  
See survey information on Land Court 34449

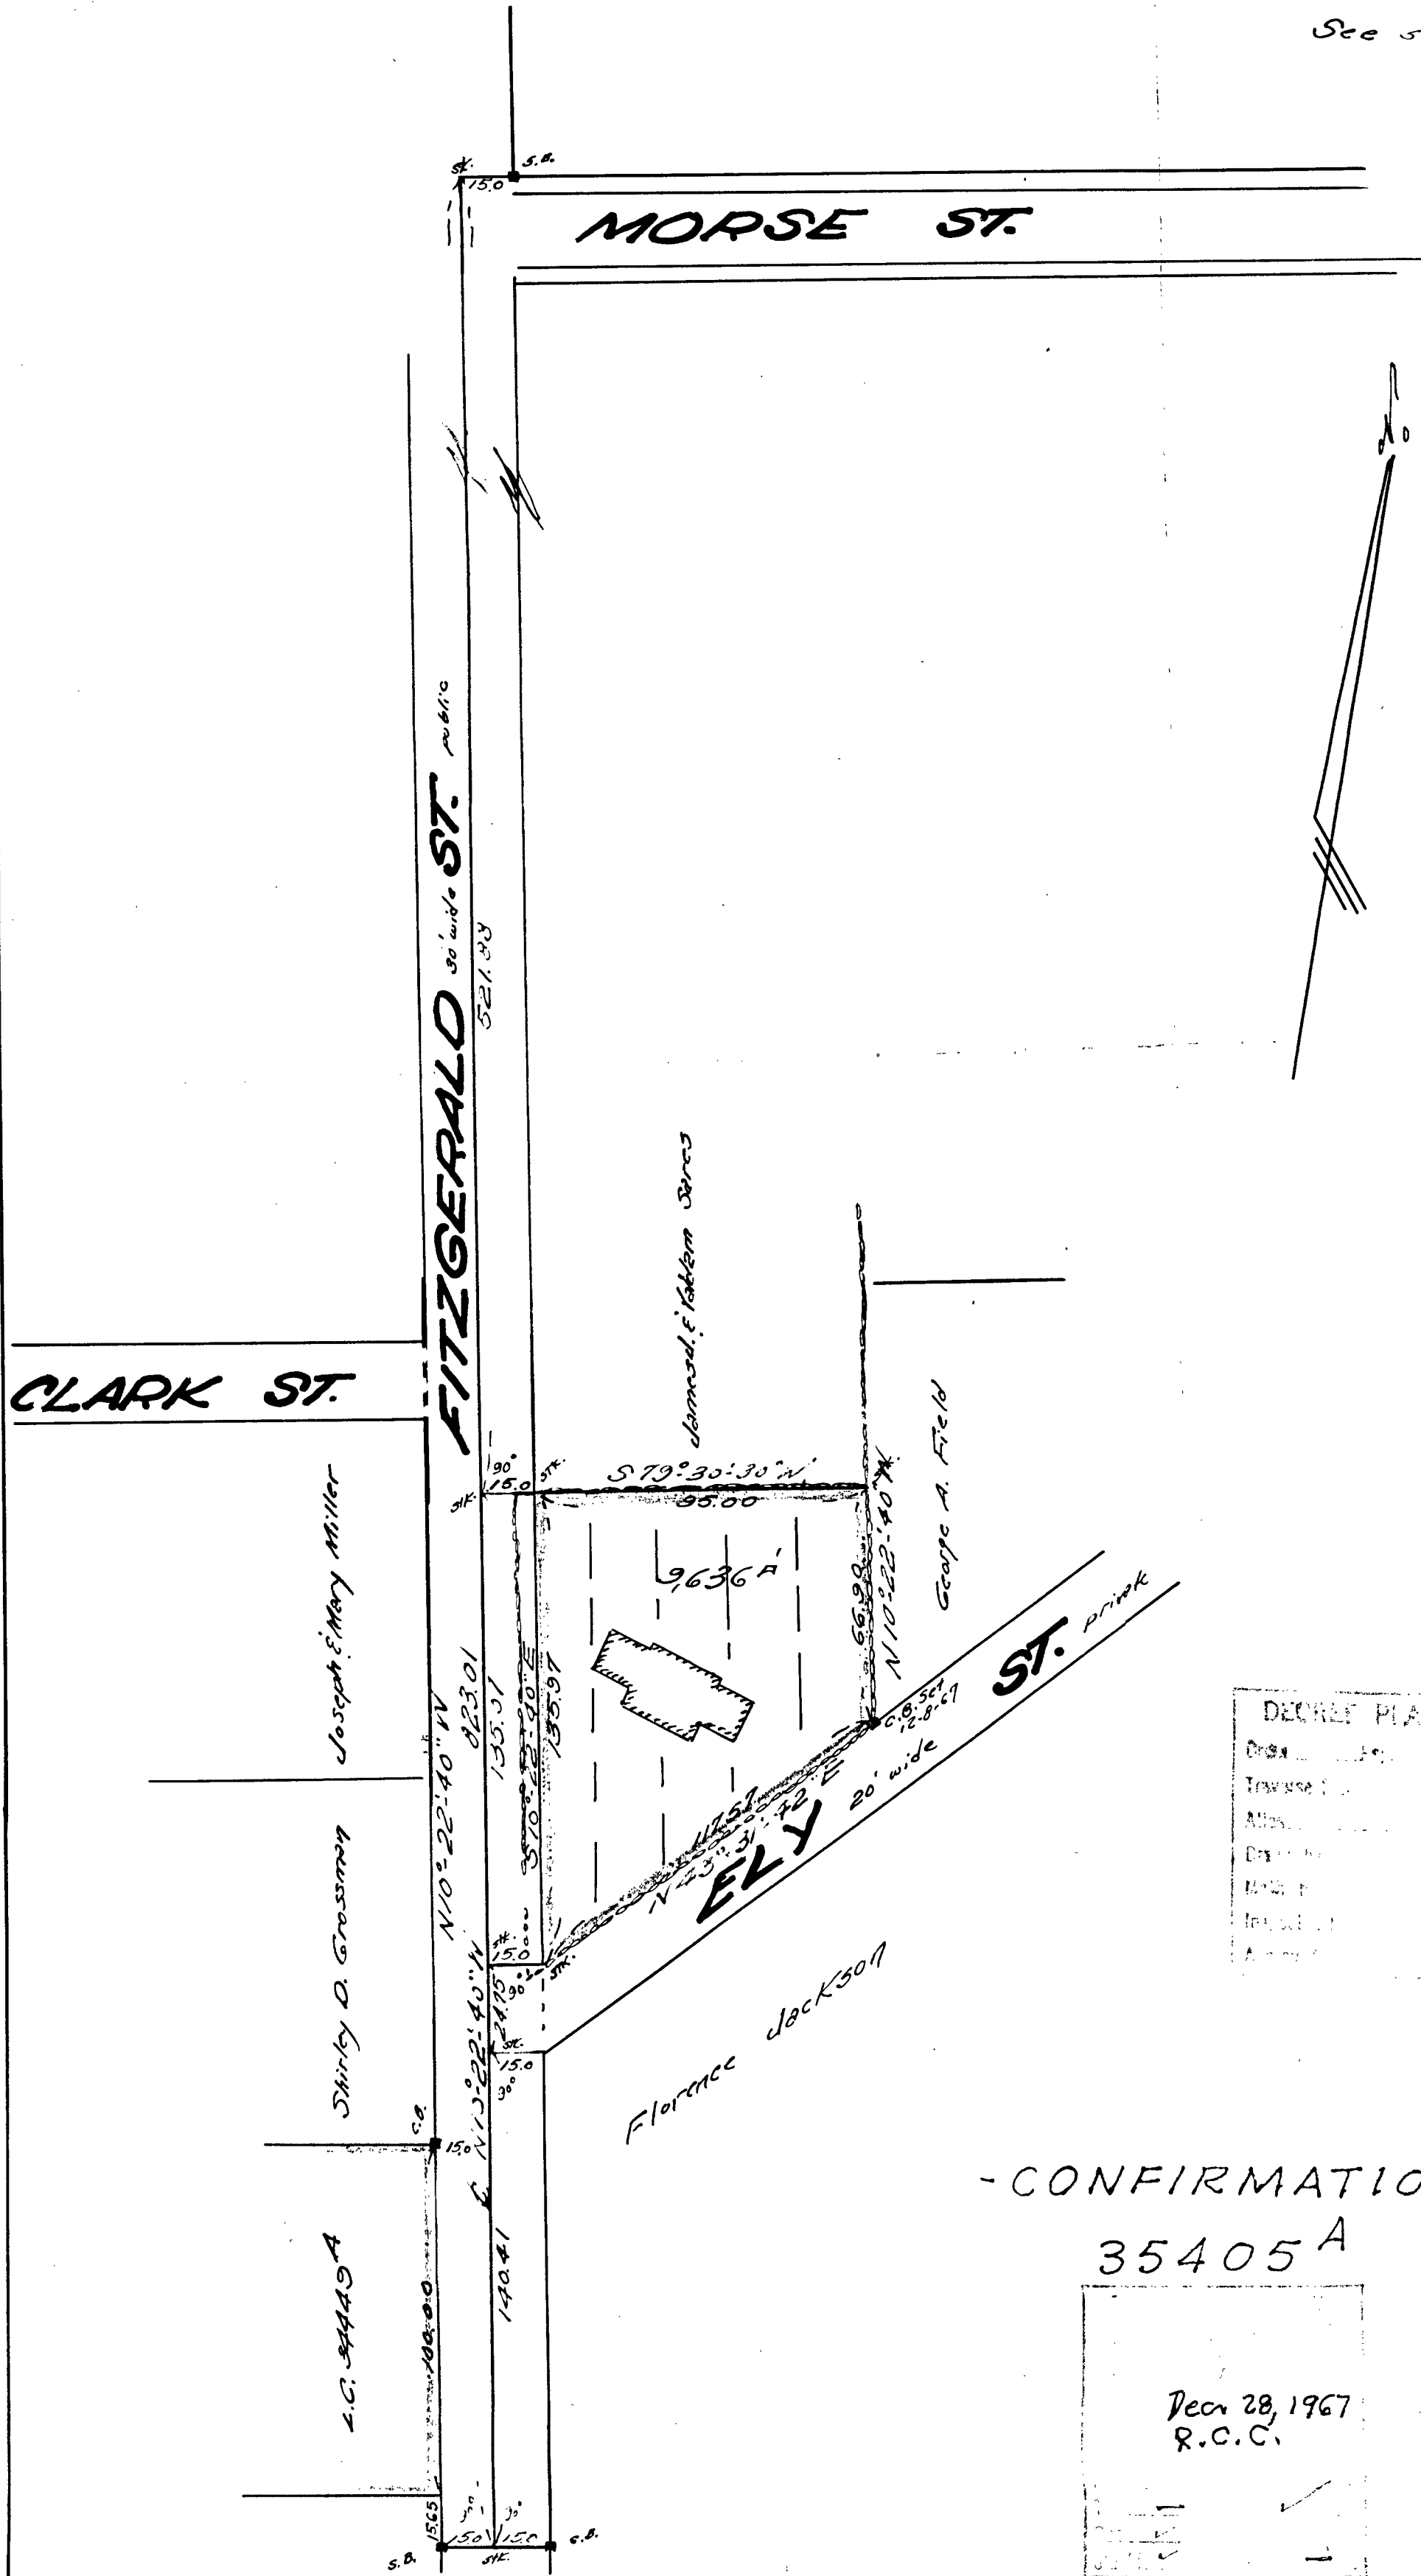

DEED PLAN	
Dist.	
Township	
Adm.	
Dist.	
Map	
Index	
Area	

- CONFIRMATION -  
35405 A

Dec 28, 1967  
R.C.C.

Planning board approval not required under  
the Subdivision Control Law.  
*George F. Grogan (Chair)*  
*John J. Grogan*  
*William J. Grogan*  
*Donald E. Grogan*  
Date: Dec 15, 1967

1 print needed

35405A