



BEARING	SIN	COS	DIST.	N	S	E	W
N-53-42-00-W	.80592828	.59201518	66.60	39.428			53.675
S-80-34-00-W	.98647698	.16389990	75.63		12.396		74.607
N-38-36-00-W	.62387960	.78152047	108.00	84.404			67.379
N-67-14-30-E	.92214472	.38684509	82.00	31.721			75.616
S-39-59-00-E	.64256475	.76623139	186.83		143.155	120.050	
				155.553	155.551	195.666	195.661

Note: Bearings Assumed

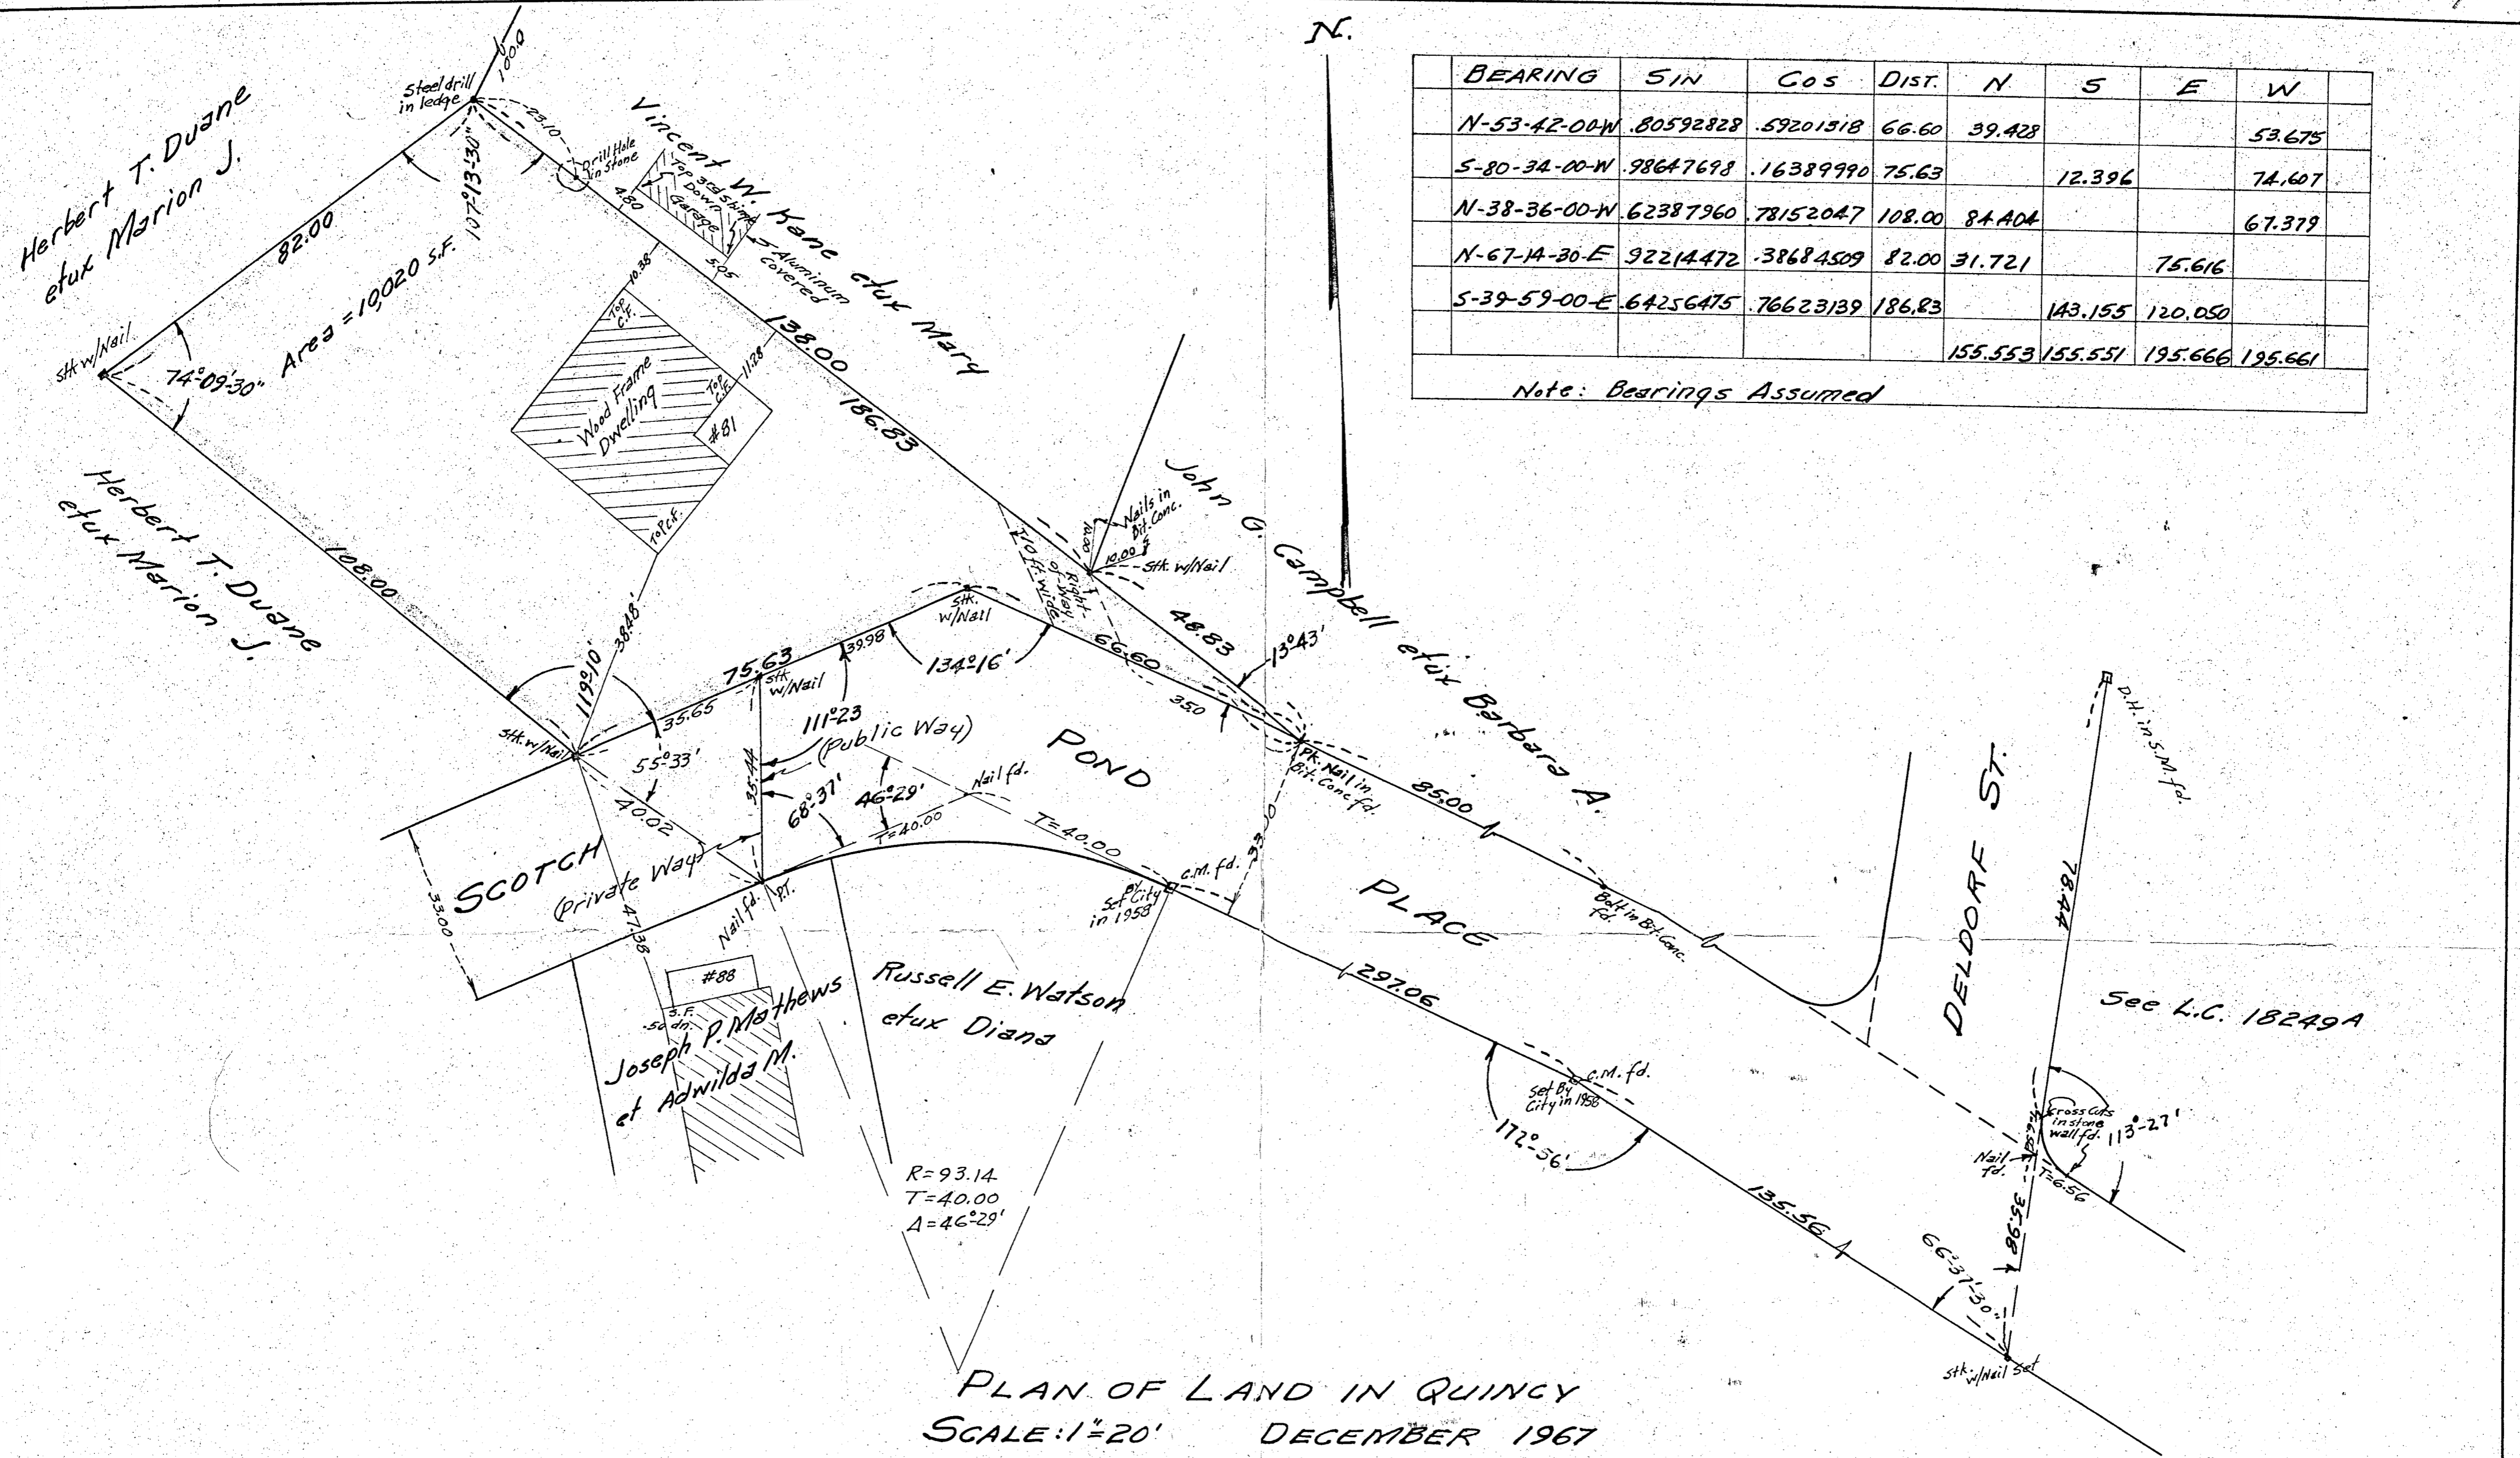

PLAN OF LAND IN QUINCY
 SCALE: 1"=20' DECEMBER 1967
 GEORGE BAROUD - R.L.S.

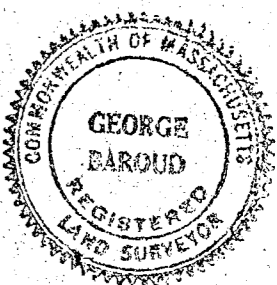

Approval under Subdivision
 Control Law not required.
 Date: 12/21/67
 David Meyer
 Planning Director

I certify that this actual survey was made
 on the ground in accordance with the
 Land Court Instructions of 1959 between
 November 25, 1967 and December 16, 1967.
 George Baroud, R.L.S.
 24 Chase St. Quincy, Mass.