


TOP (PUBLIC - 40.00' WIDE) HILL AVE

SEE LAND COURT PLAN NO: 25271A

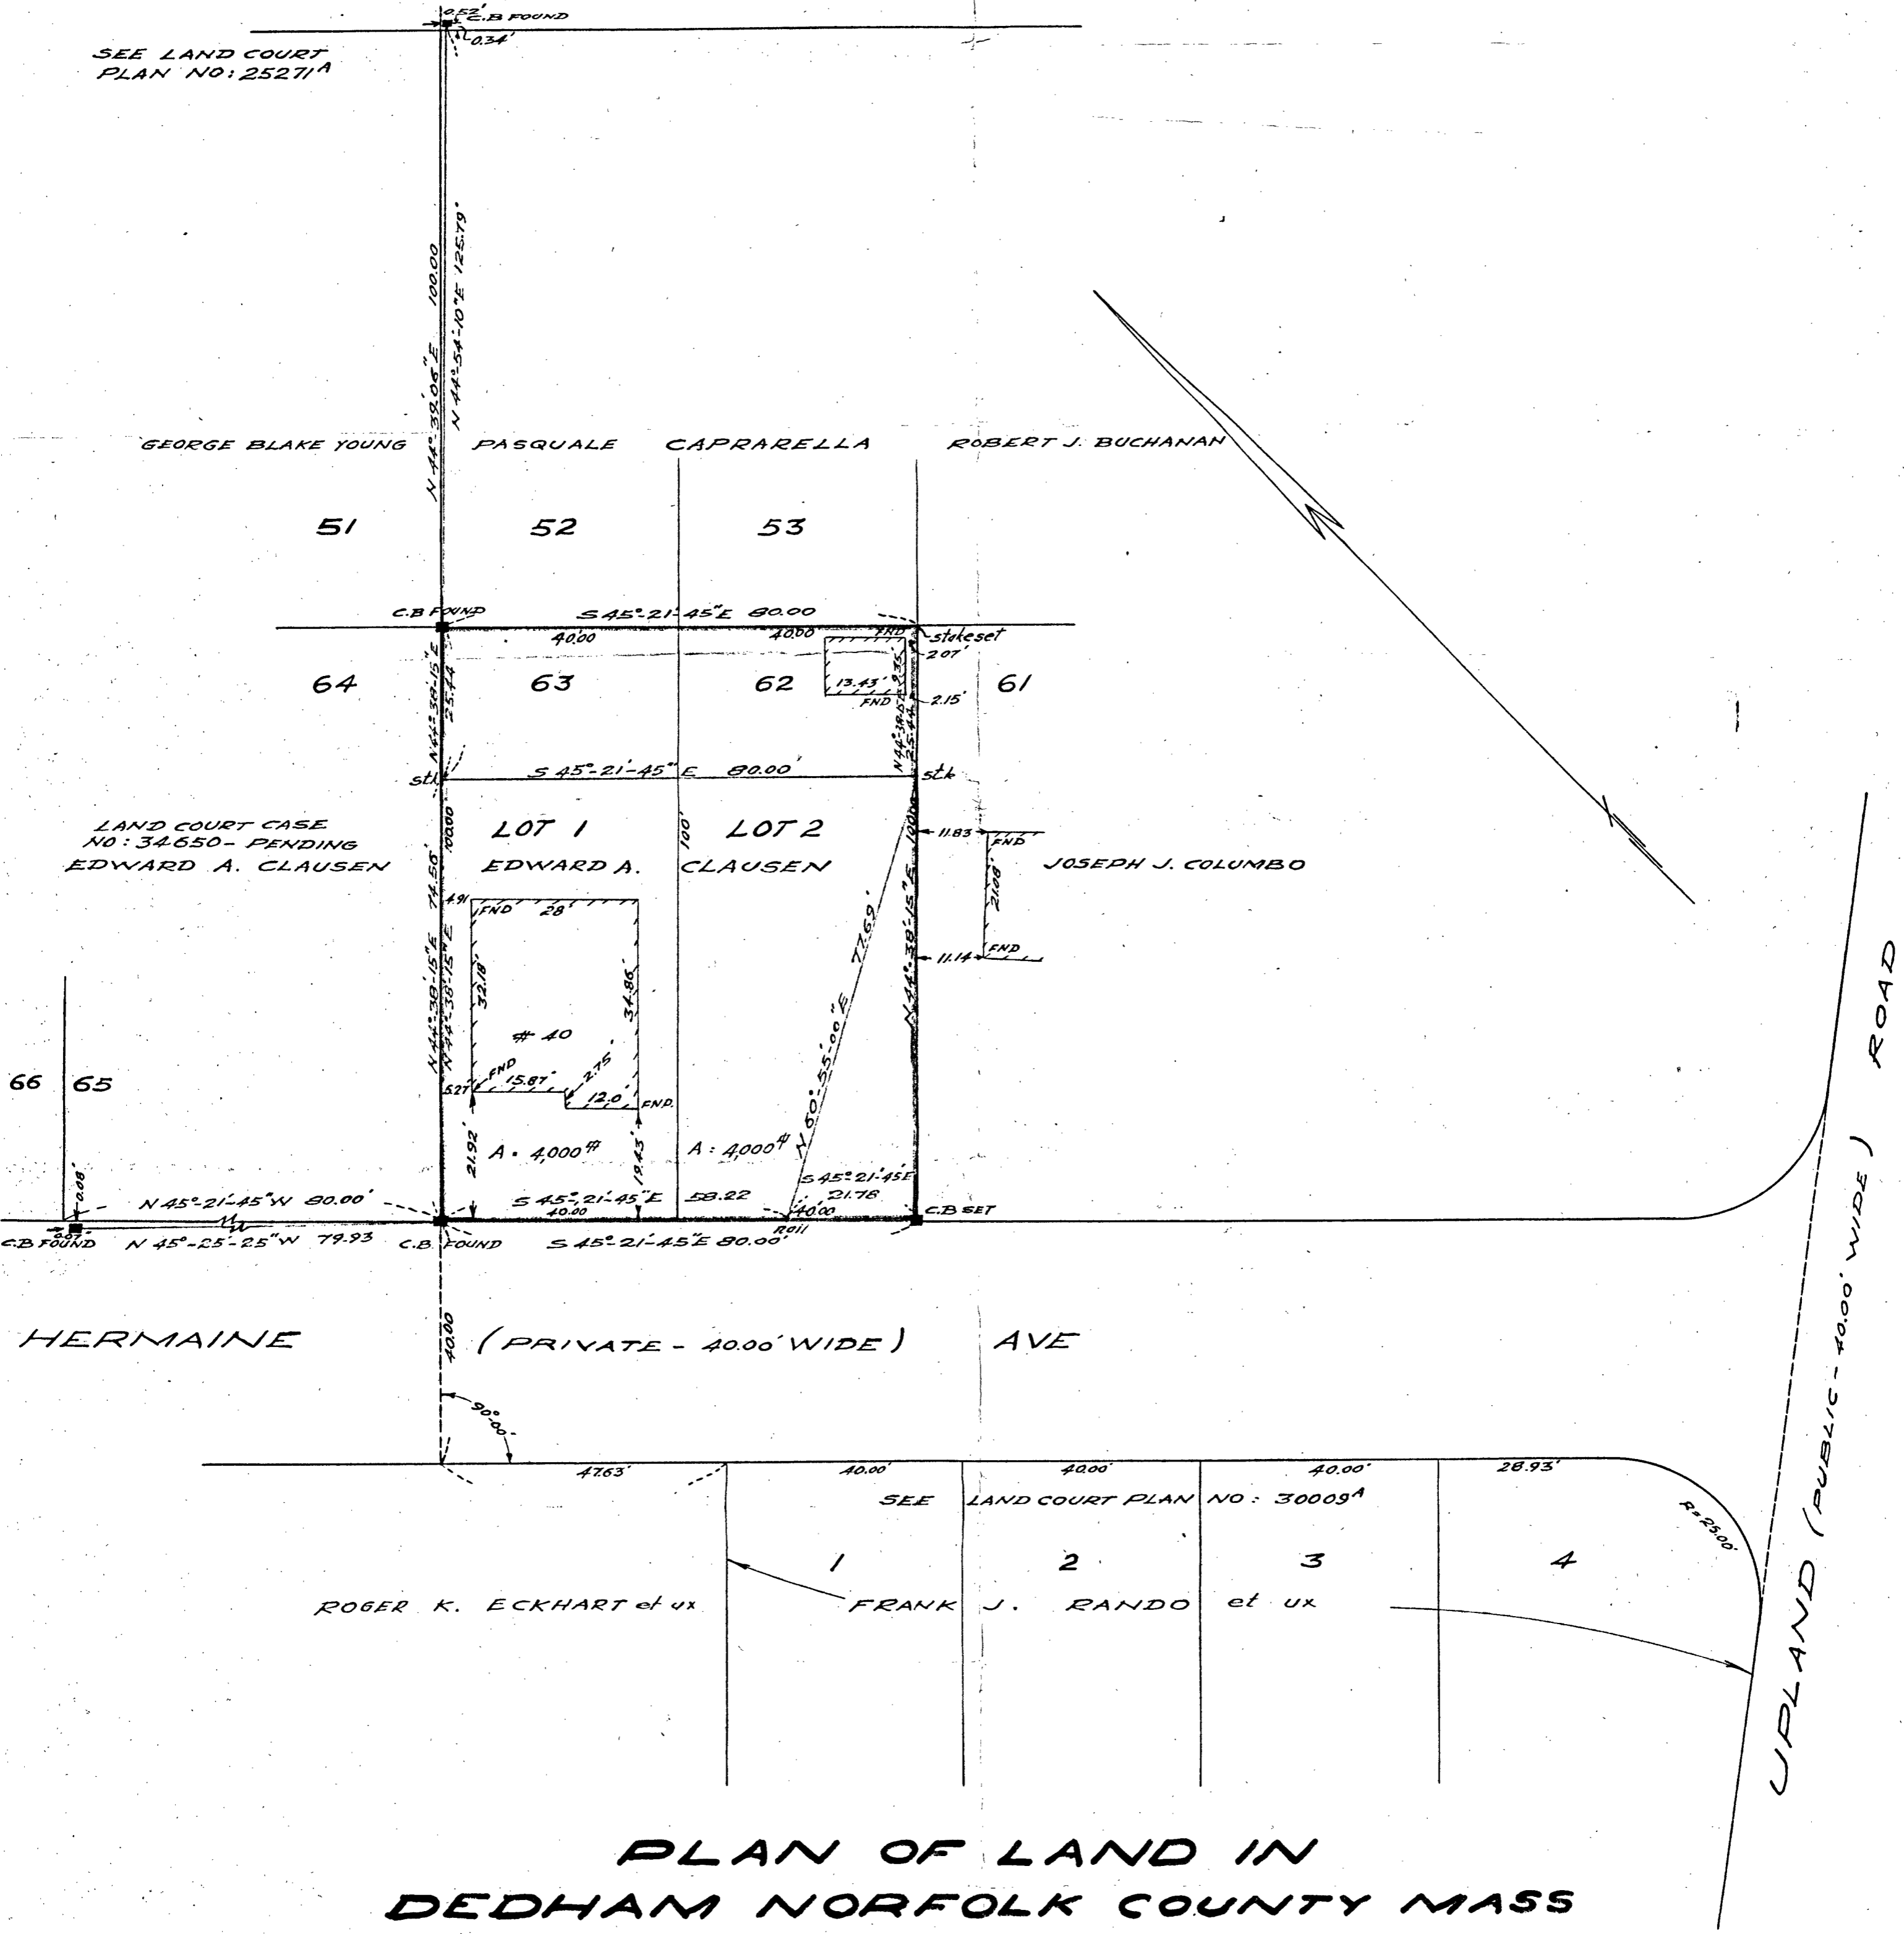

PLAN OF LAND IN DEDHAM NORFOLK COUNTY MASS

SCALE: 1" = 20'

FEBRUARY 2 1968

GALE ENGINEERING CO. INC
 373 WASHINGTON STREET BRAINTREE, MASS.
 REGISTERED ENGINEERS AND LAND SURVEYORS

"I hereby certify that the property lines shown on this plan are the lines dividing existing ownerships, and the lines of the streets and ways shown are those of public or private streets or ways already established, and that no new lines for division of existing ownership or for new ways are shown."

FOR LOT NUMBERS REFER TO A PLAN OF READVILLE HEIGHTS PARK DEDHAM, MASS FILED AS NO 1891 PL. BK. 42



I CERTIFY THAT THIS ACTUAL SURVEY WAS MADE ON THE GROUND IN ACCORDANCE WITH THE LAND COURT INSTRUCTIONS OF 1959 BETWEEN 2-1-68 AND 2-2-68