




PLAN OF LAND
IN
STOUGHTON MASS.
BELONGING TO
THE ITALIAN AMERICAN CIVIC &
EDUCATIONAL ASSOCIATION
SCALE 1" = 40' FEB 28 1968.
EDWARD C. PETERSON REG. PROF. ENG. &
REG. LAND SURVEYOR

I CERTIFY THAT THIS ACTUAL SURVEY WAS
MADE ON THE GROUND IN ACCORDANCE WITH
THE LAND COURT INSTRUCTIONS OF 1953 ON OR
BETWEEN AUG 1967 AND FEB 27 1968.
FEB. 28 1968. *Edward C. Peterson*

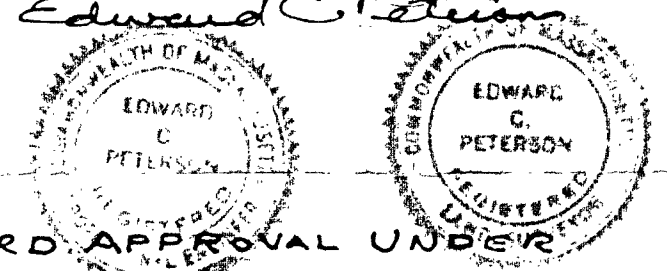

PLANNING BOARD APPROVAL UNDER
SUBDIVISION CONTROL LAW
NOT REQUIRED.
DATE 3/7/68 *Edmund W. Peterson* ENGINEER
FOR PLANNING BOARD
TOWN OF STOUGHTON

APPROVED. _____
DATE _____
BOARD OF HEALTH
TOWN OF STOUGHTON

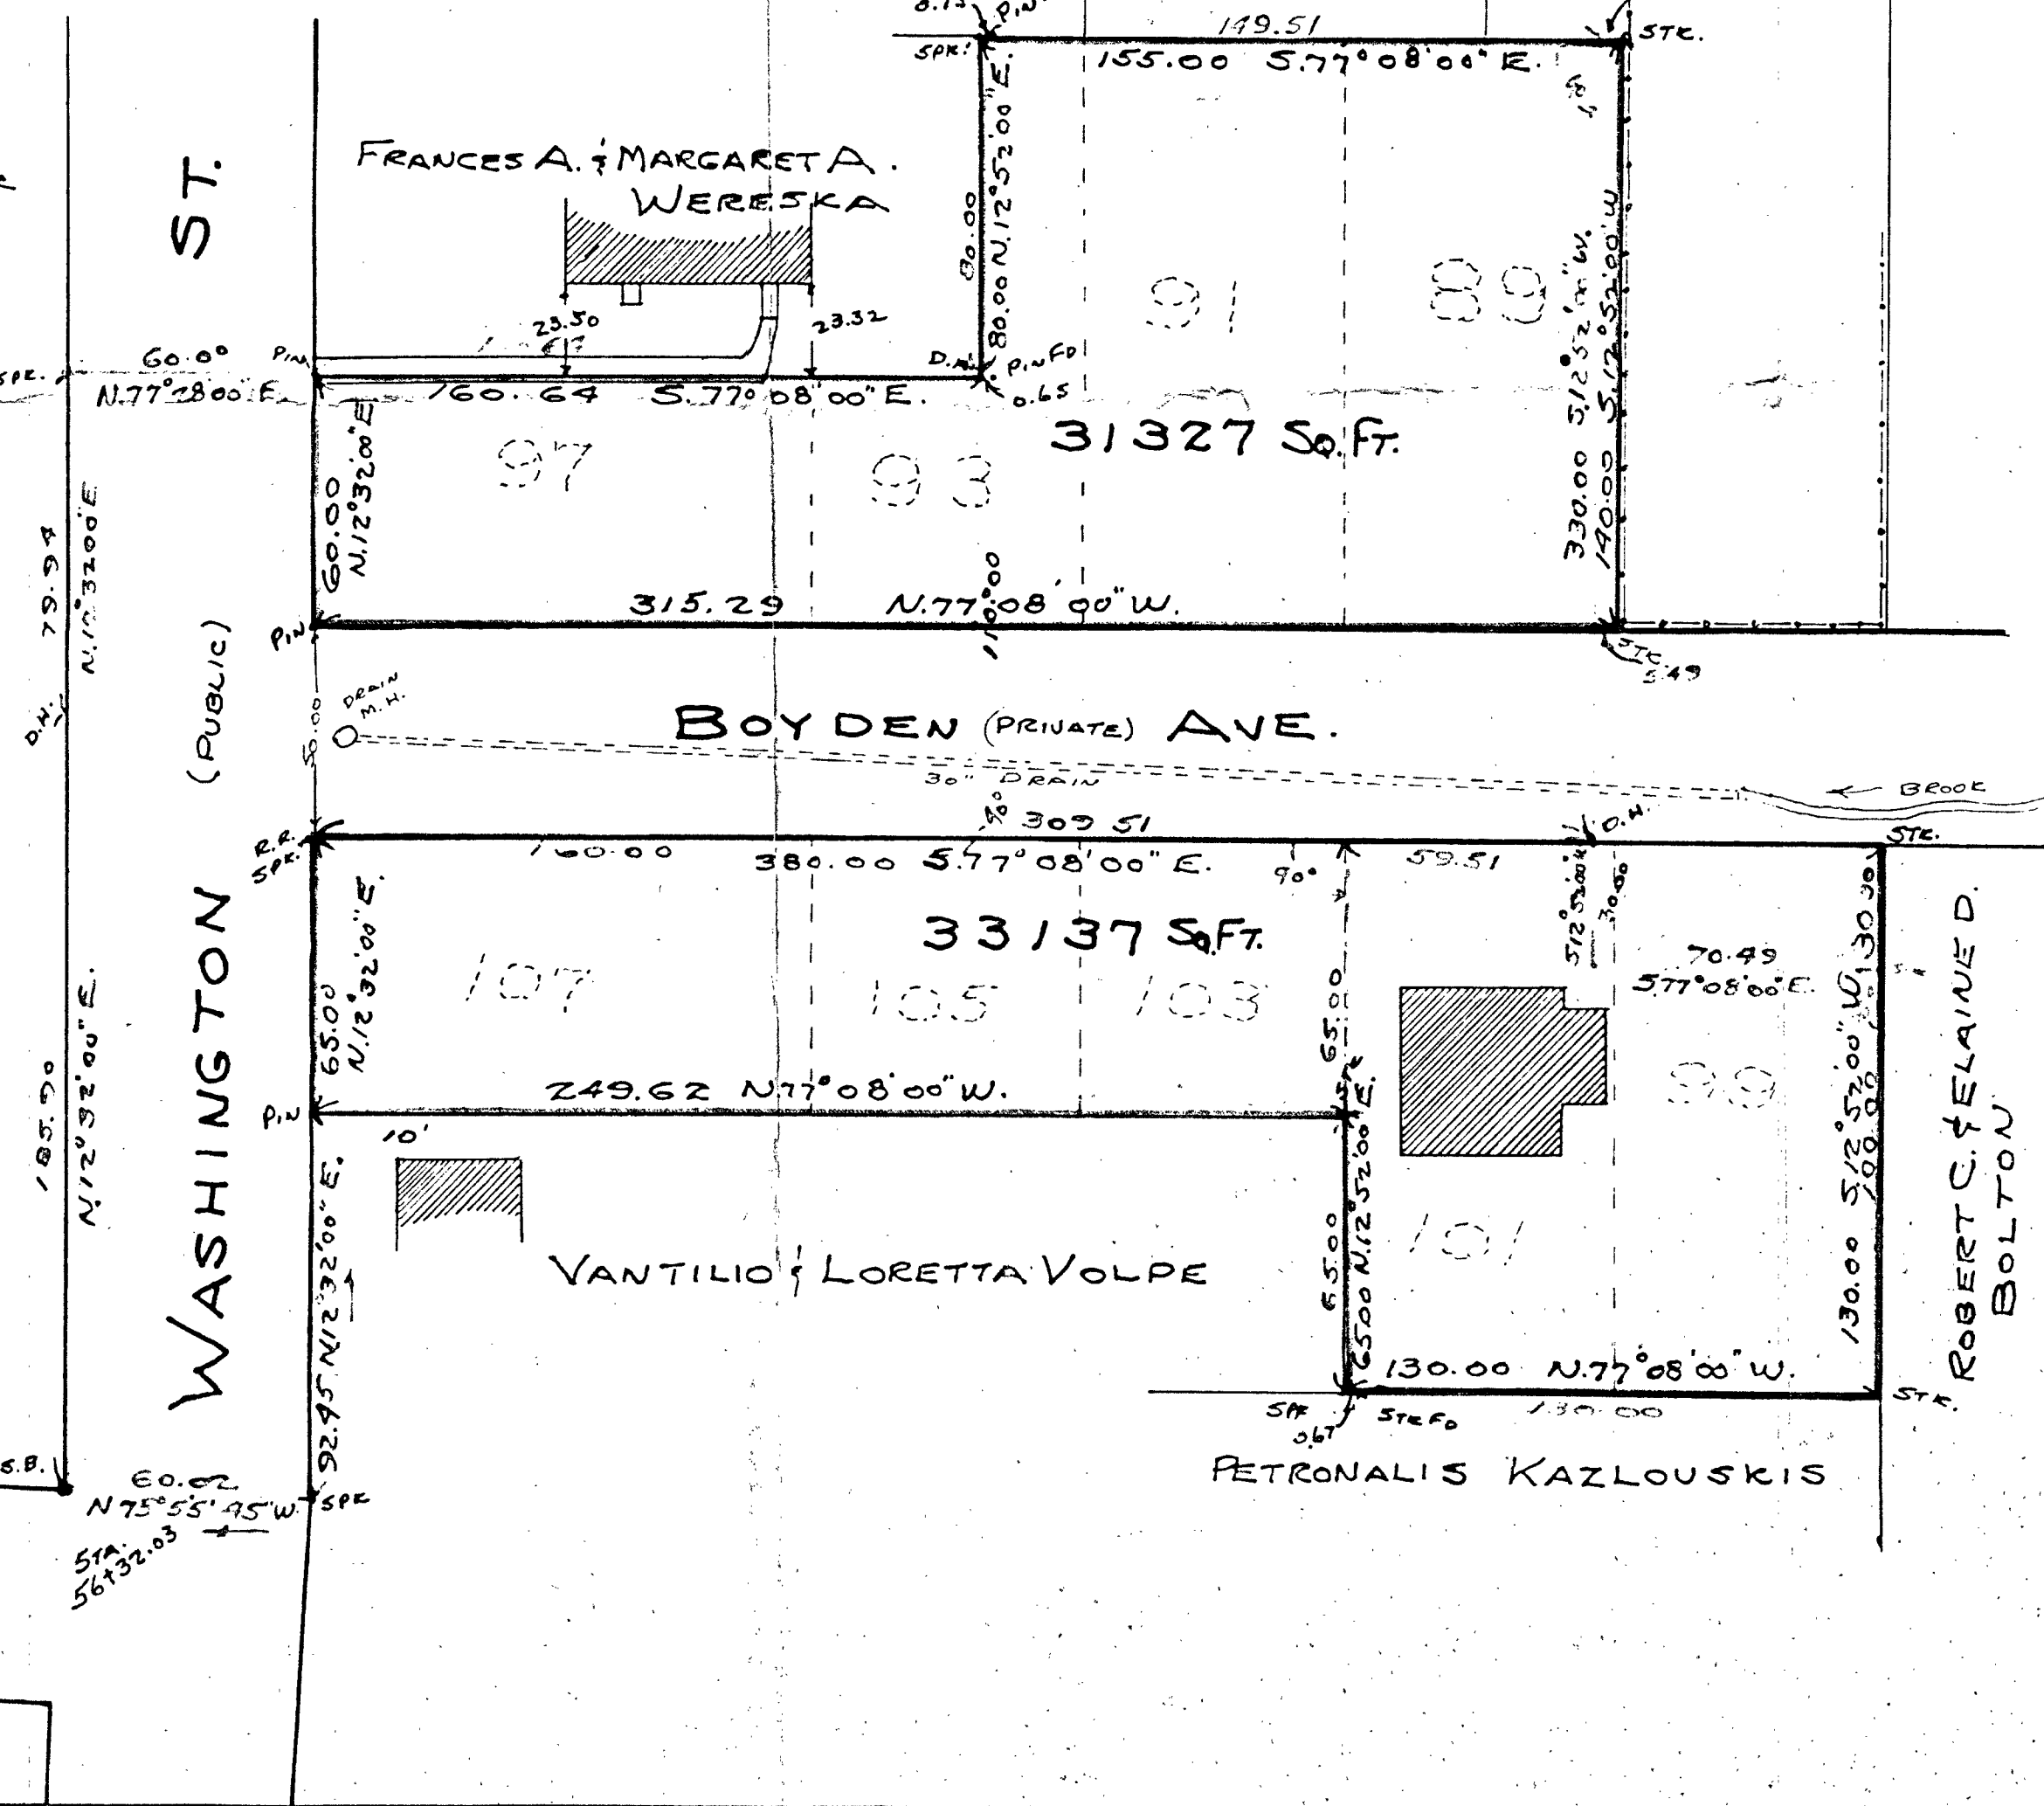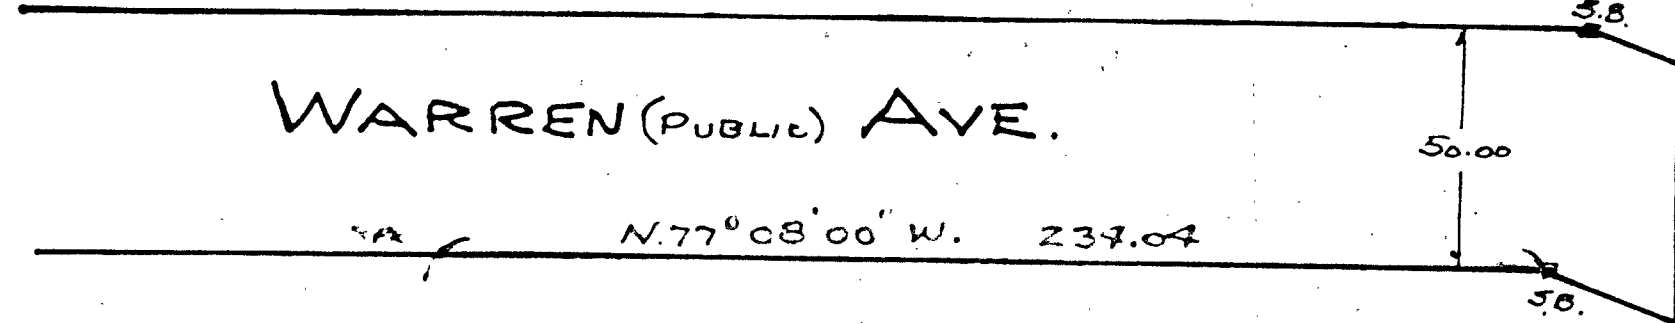

LOT NOS. FROM PLAN 668/1892
PLAN BOOK 15 NORFOLK
REGISTRY OF DEEDS.

ROBERT C. BELAINE D.
BOLTON