

Stone Bound Detail





L.C. Plan 27000A

L.C. Plan 22057A

8-44-55
58-15-26
49-30-31

N 57-22-28 E
N 3-36-08 E
53-46-20
179-55-60
126-13-40

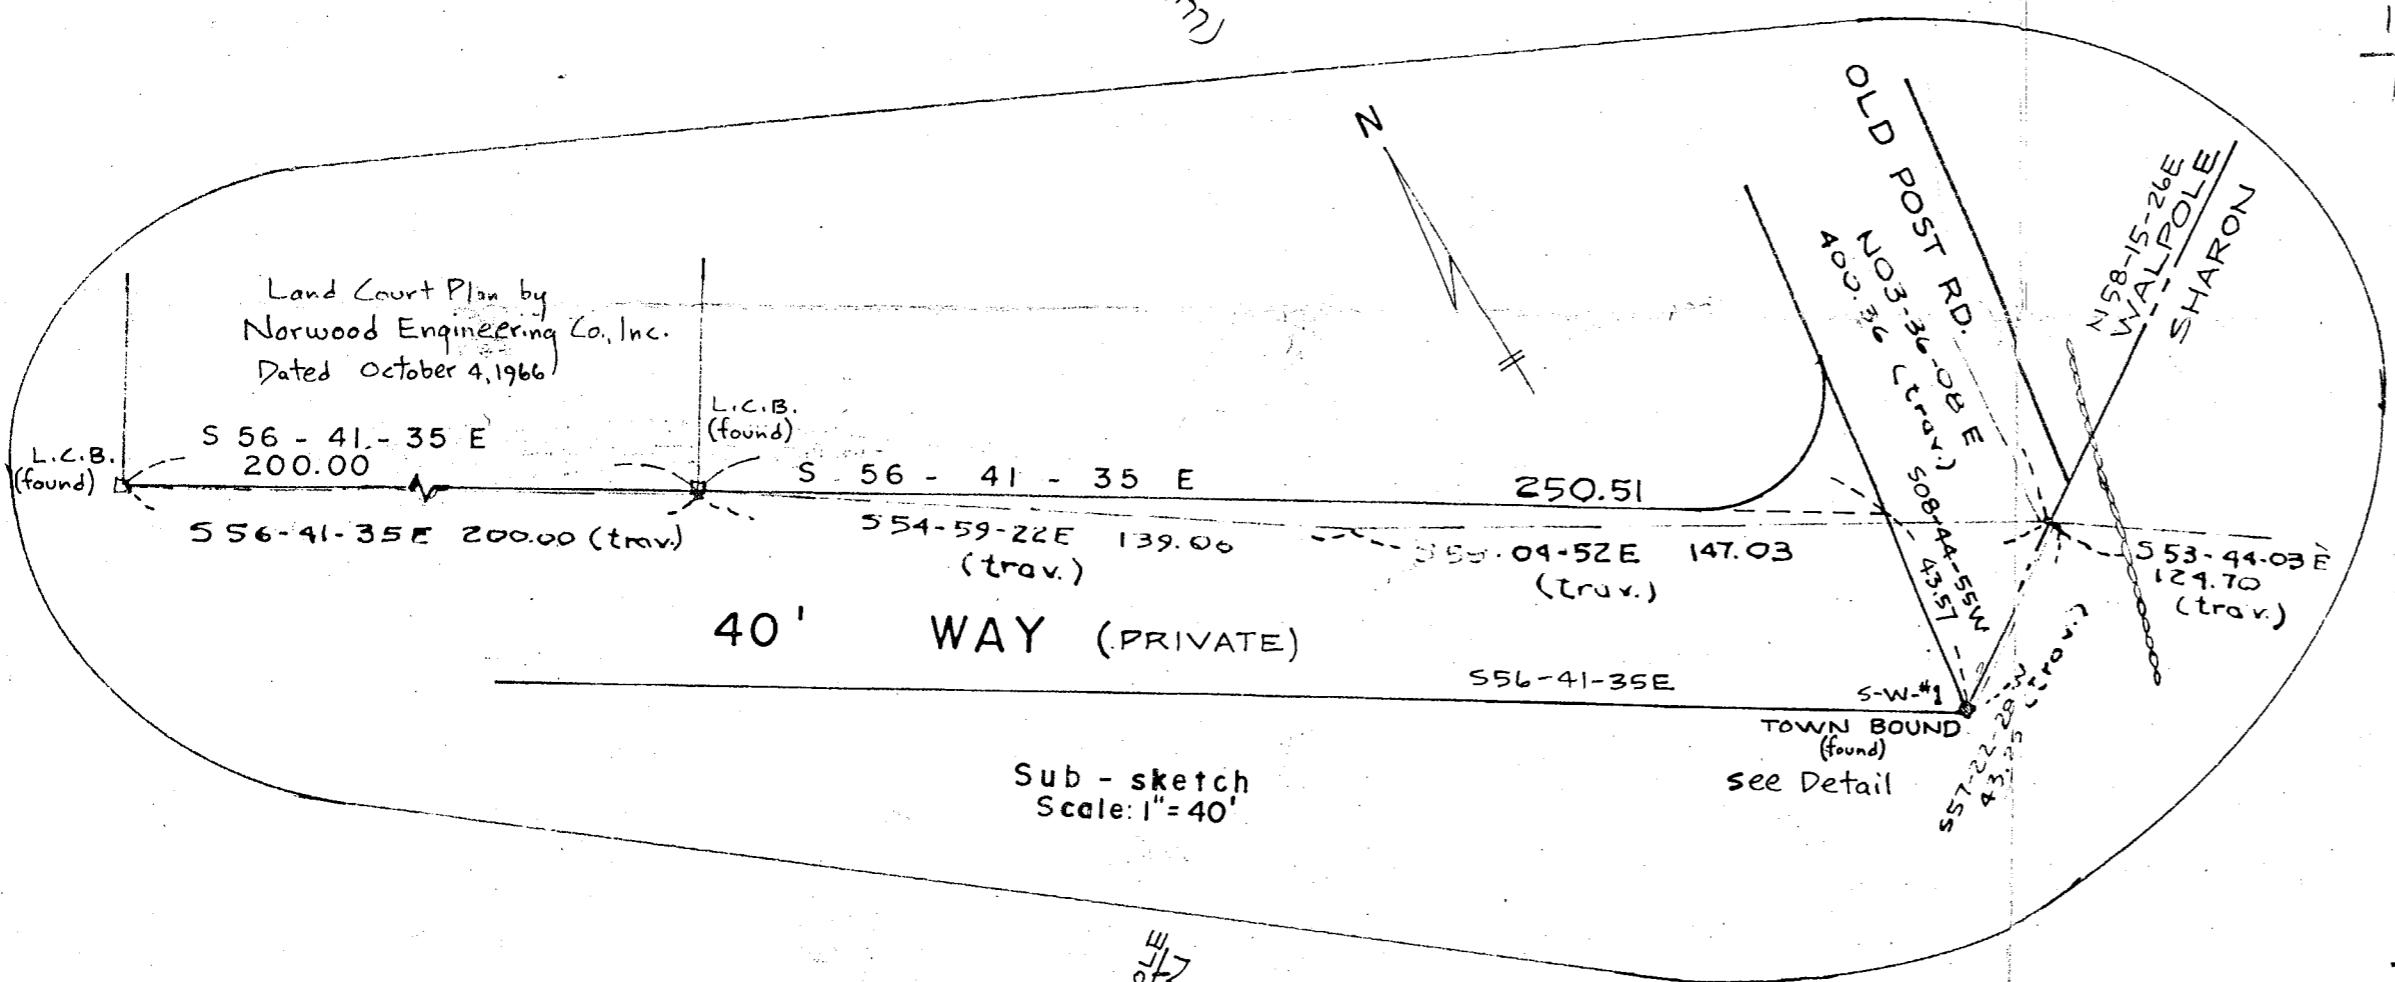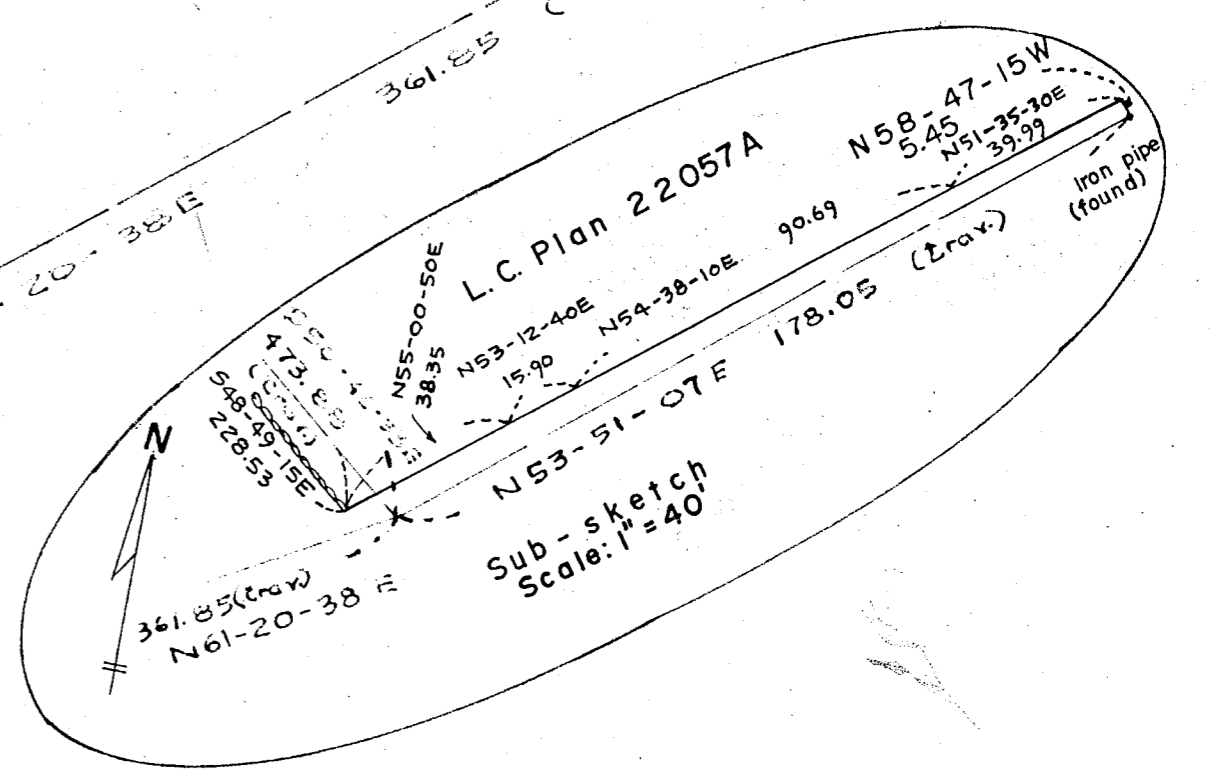

I certify that this actual survey was made on the ground in accordance with the Land Court Instructions of 1959 on or between Dec. 2, 1967 and Mar. 15, 1968
Date: Aug 26, 1968
Louis K. ...
Registered Land Surveyor


PLAN OF LAND IN SHARON AND WALPOLE, MASS.

SCALE: 1" = 40'
AUG 26, 1968
NORWOOD ENGINEERING CO. INC.
CIVIL ENGINEERS
NORWOOD, MASS.



I certify that this plan shows the property lines that are the lines of existing ownerships, and the lines of streets and ways shown are those of public or private streets and ways already established, and that no new lines for division of existing ownership or for new ways are shown.
Date: Aug 26, 1968
Louis K. ...
Registered Land Surveyor

12-34-08
03-36-08
08-58-00
179-40
02-51
171-02-00

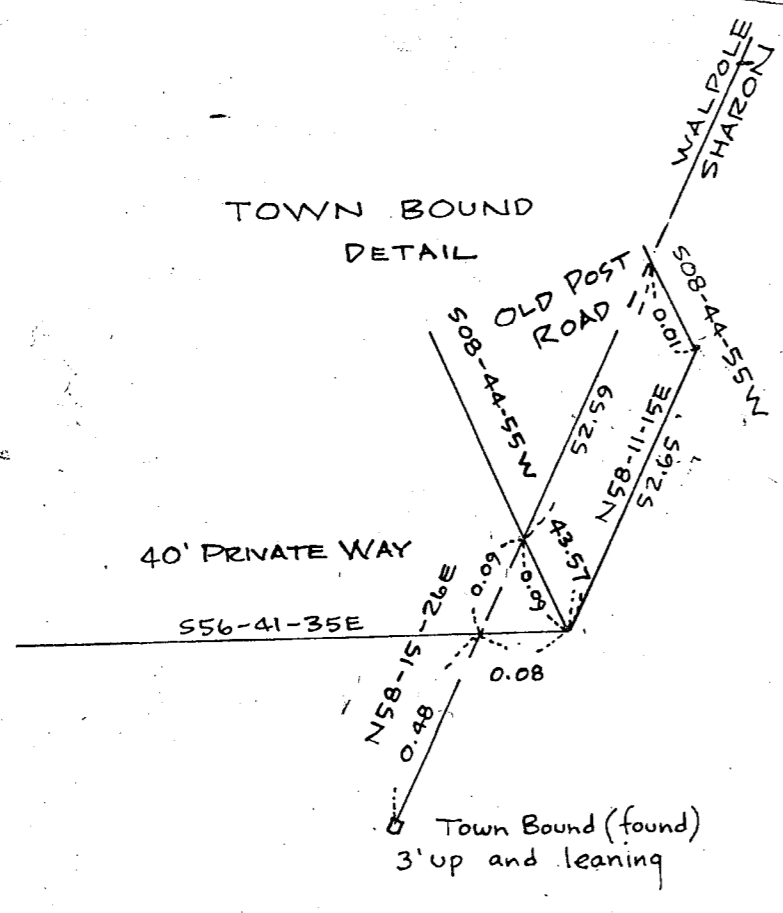

10' 59"
58' 11"
51' 59"
55' 25"
64-47-30
61-41
126-13-40 County
43.25
40.05