



36000A

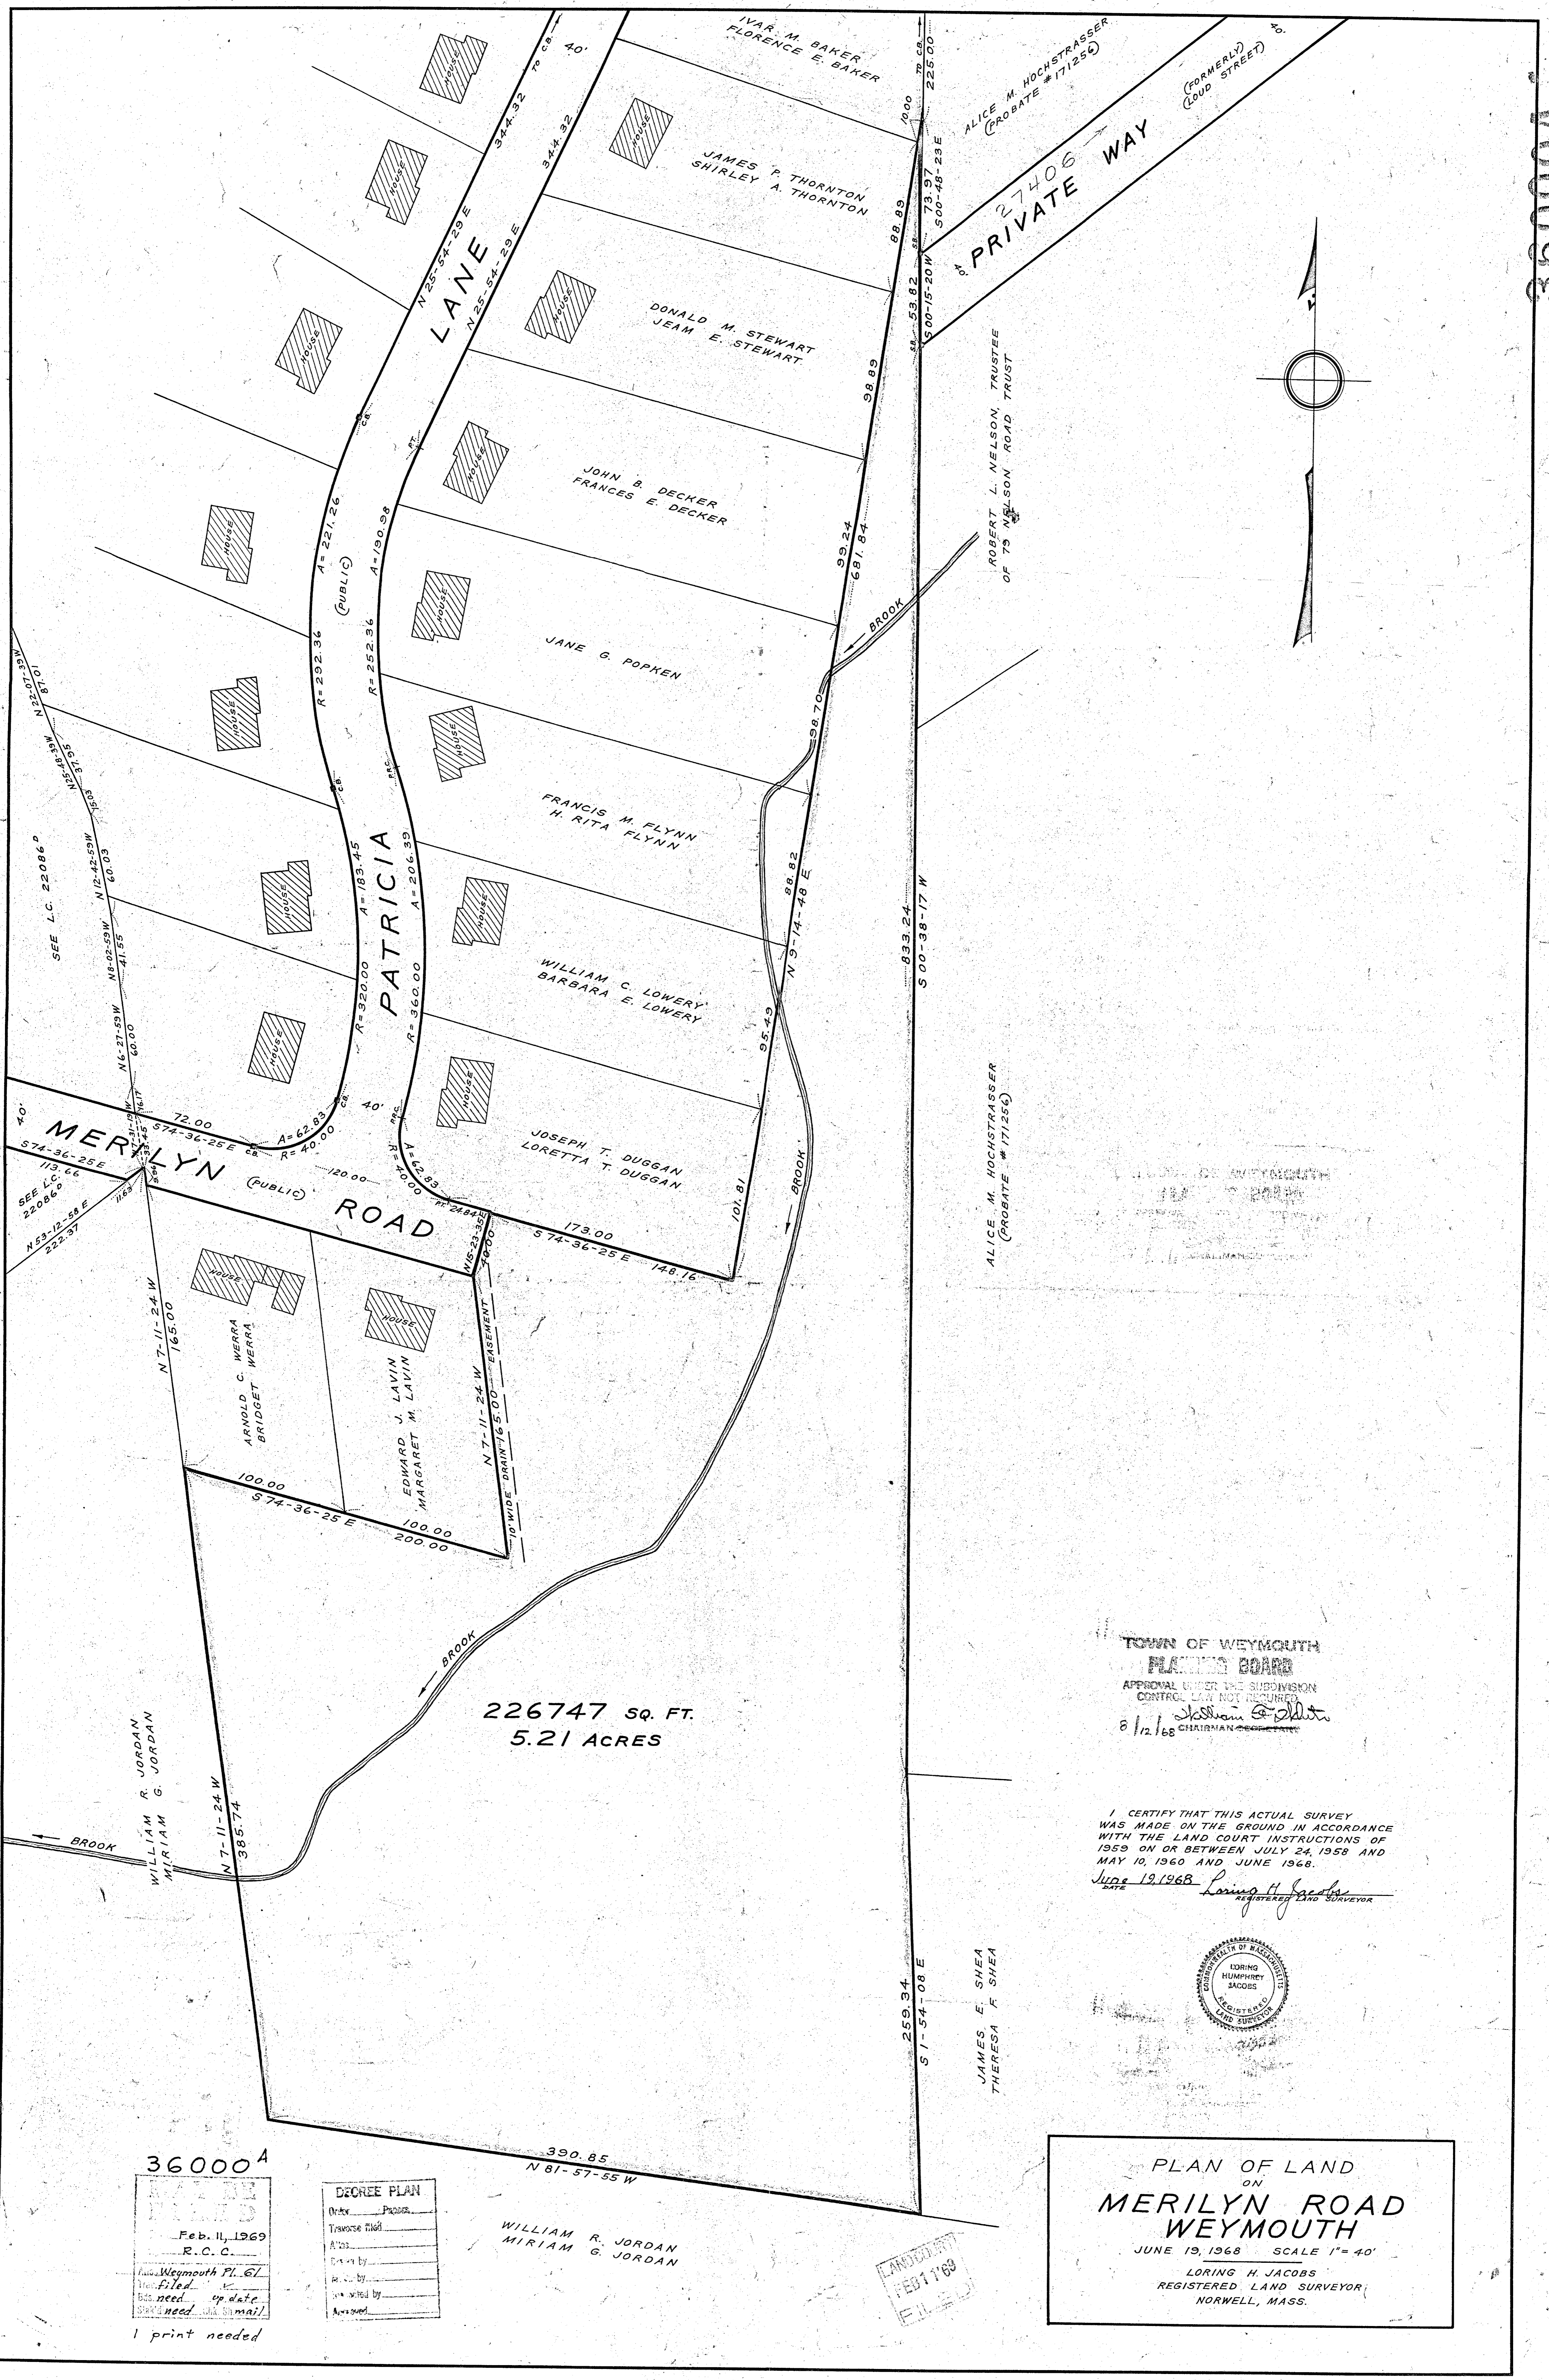

226747 SQ. FT.
5.21 ACRES

TOWN OF WEYMOUTH
PLANNING BOARD
APPROVAL UNDER THE SUBDIVISION
CONTROL LAW NOT REQUIRED
8/12/68
Chairman

I CERTIFY THAT THIS ACTUAL SURVEY
WAS MADE ON THE GROUND IN ACCORDANCE
WITH THE LAND COURT INSTRUCTIONS OF
1959 ON OR BETWEEN JULY 24, 1958 AND
MAY 10, 1960 AND JUNE 1968.
June 19, 1968
Loring H. Jacobs
REGISTERED LAND SURVEYOR

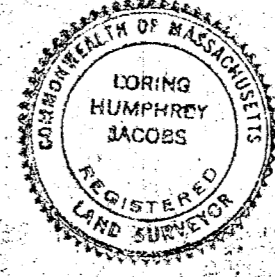

PLAN OF LAND
ON
MERILYN ROAD
WEYMOUTH
JUNE 19, 1968 SCALE 1" = 40'
LORING H. JACOBS
REGISTERED LAND SURVEYOR
NORWELL, MASS.

36000A

Weymouth Pl. 61
Filed
Bds. need up date
Send need via mail

DEED PLAN
Order Processed
Traverse Filed
A.C.C.
Drawn by
Checked by
Witnessed by
Approved

WILLIAM R. JORDAN
MIRIAM G. JORDAN

RECORDED
FEB 17 1969

1 print needed