


N.

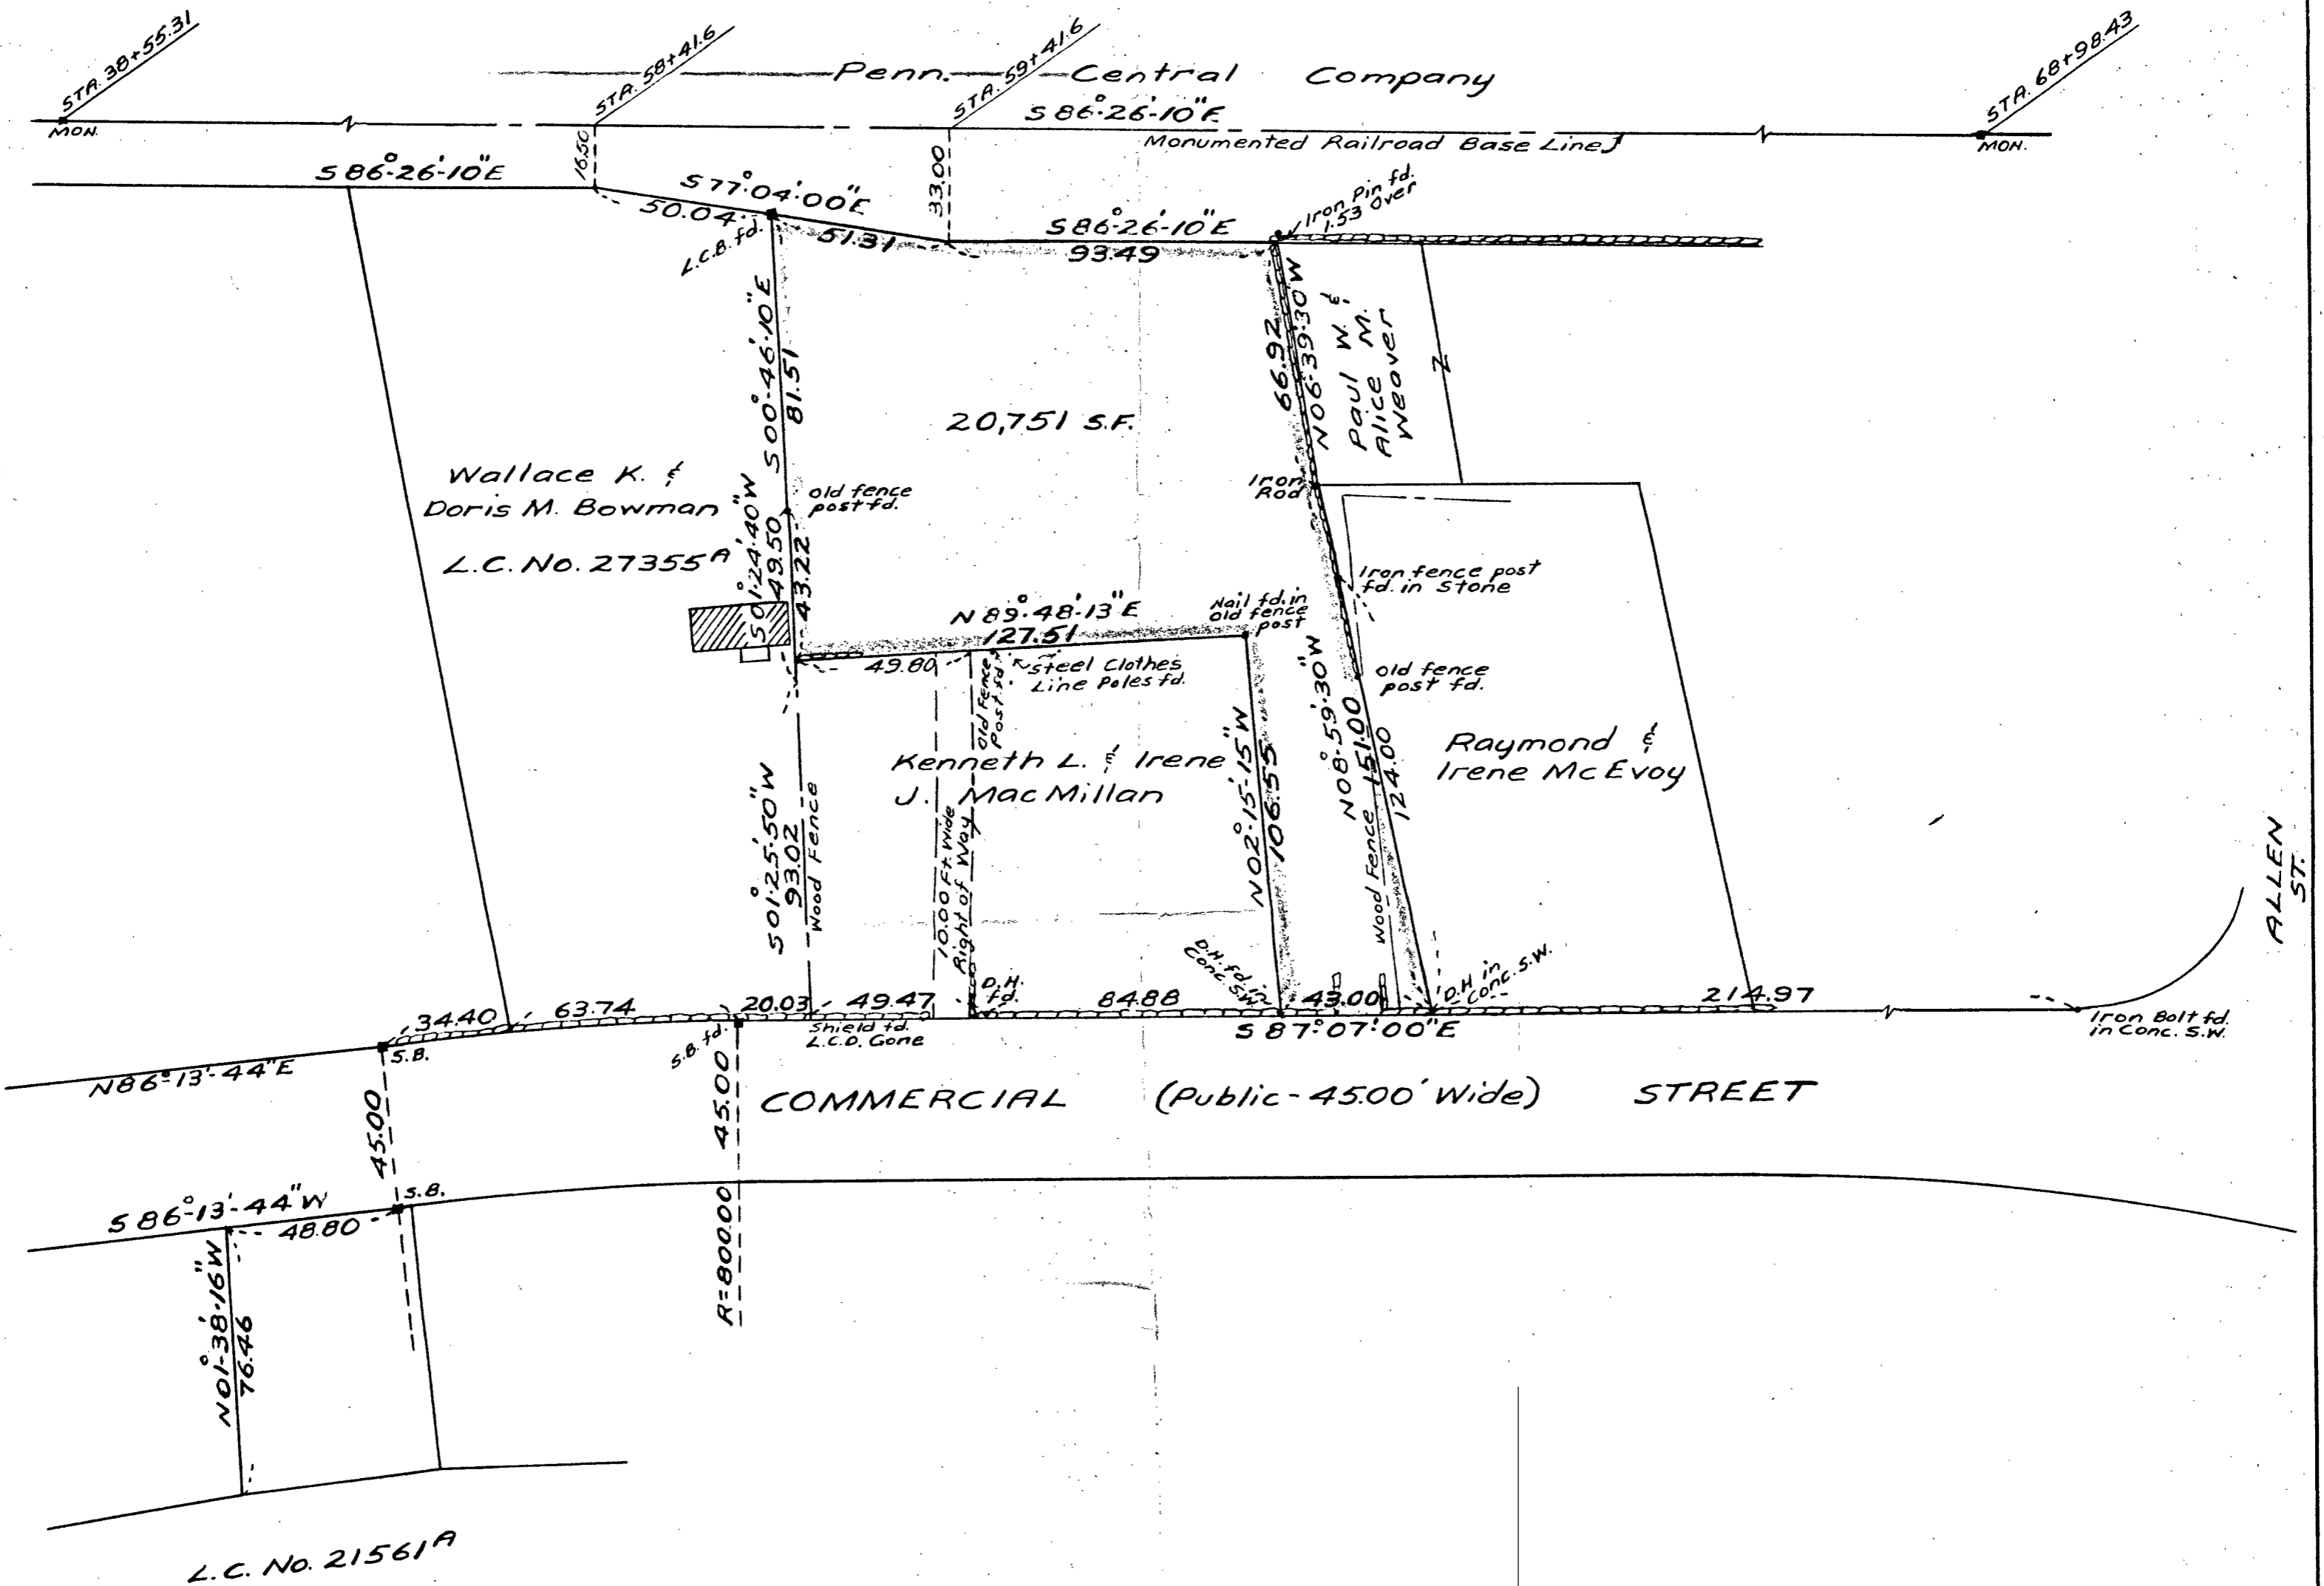

APPROVAL UNDER THE  
 SUBDIVISION CONTROL LAW  
 NOT REQUIRED Feb. 19, 1969  
*Joseph M. Magaedi*  
 REGISTERED SURVEYOR FOR  
 PLANNING BOARD - TOWN OF BRAINTREE

See N.B. 151 Pg. 120-127  
 " L.O. Plan 98B of Plot in v. v. v."

Plan of Land in Braintree, Mass.  
 Scale 40 feet to an inch  
 February 18, 1969  
 Ernest W. Branch Inc., Civil Engineers  
 Adams Building, 1354 Hancock St., Quincy

I certify that this actual survey was made on  
 the ground in accordance with the Land Court  
 Instructions of 1959 on Feb. 8, 1969.

Feb. 18, 1969: Robert S. Booth Jr., Engineer

