
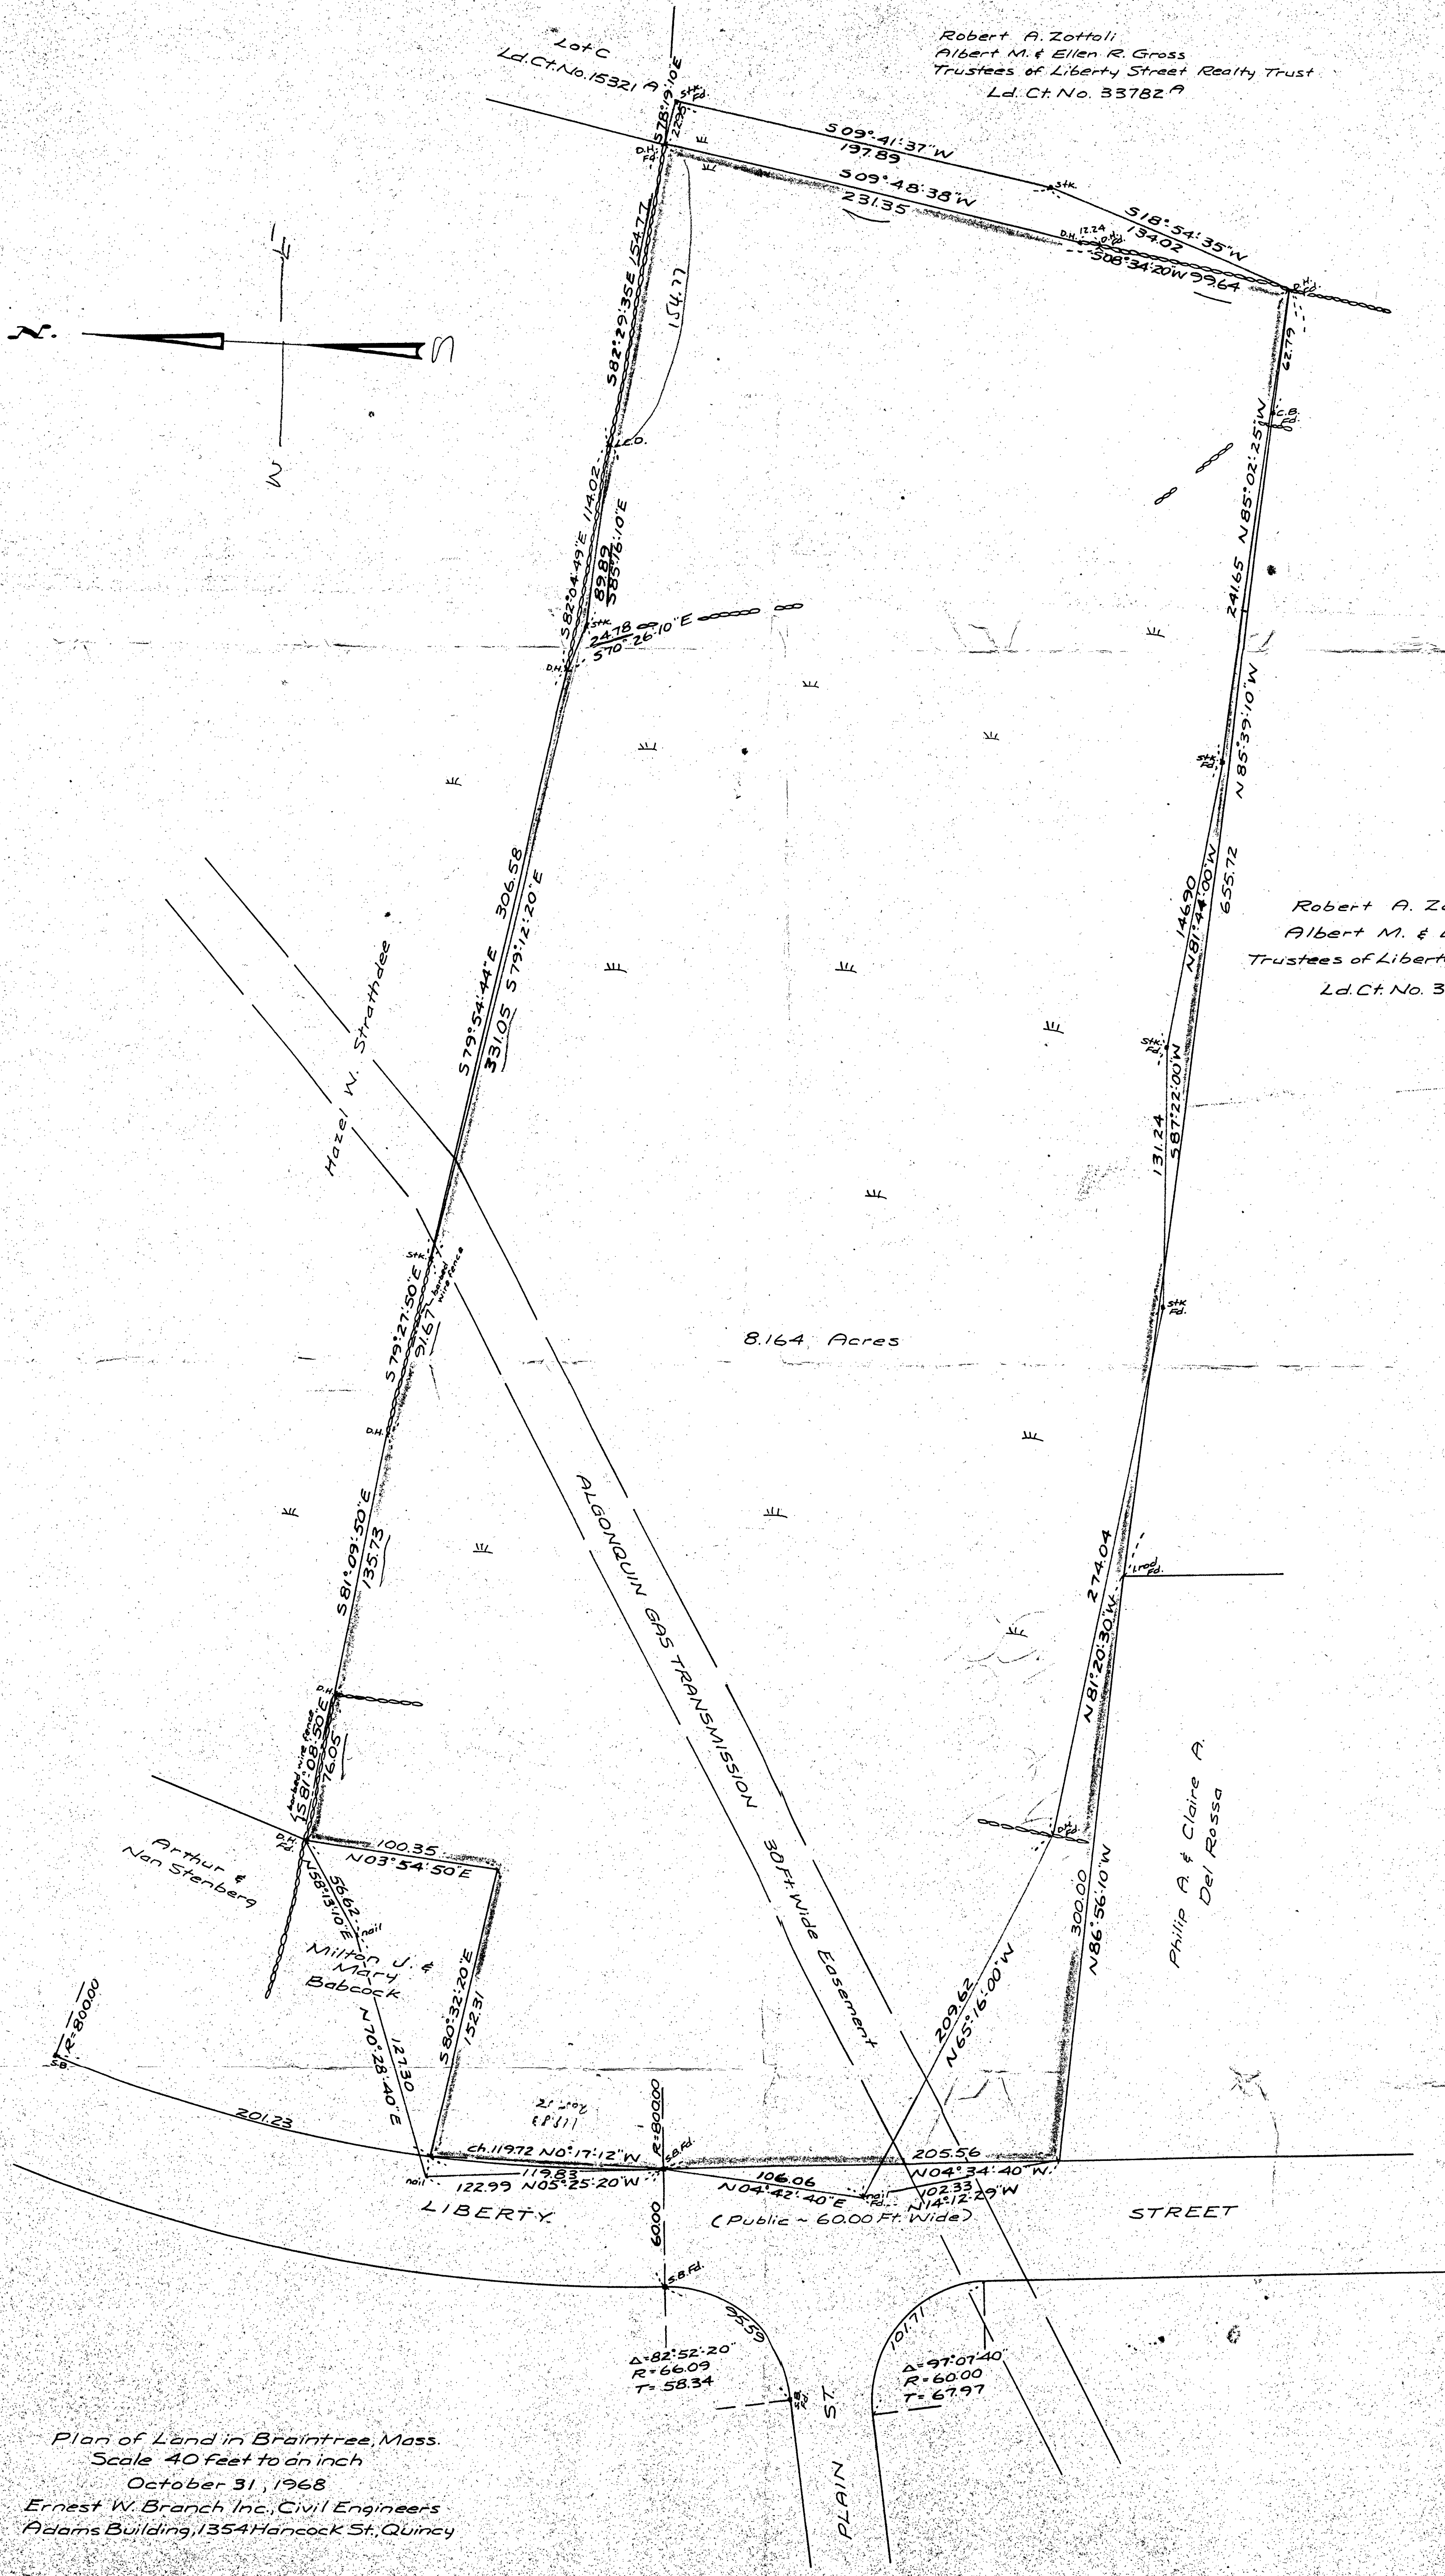


Robert A. Zottoli
 Albert M. & Ellen R. Gross
 Trustees of Liberty Street Realty Trust
 Ld. Ct. No. 33782 A

Robert A. Zottoli
 Albert M. & Ellen R. Gross
 Trustees of Liberty Street Realty Trust
 Ld. Ct. No. 33782 A

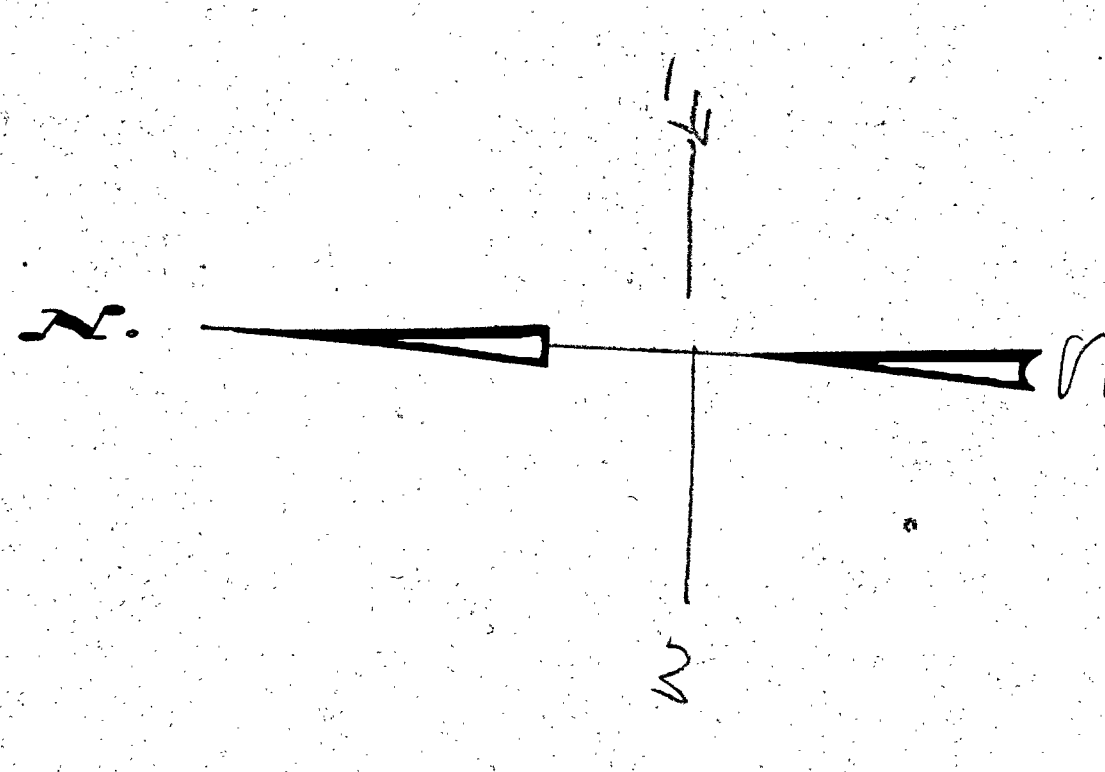

8.164 Acres

ALGONQUIN GAS TRANSMISSION
 30 FT. Wide Easement

Arthur & Nan Stenberg

Milton J. & Mary Babcock

Philip A. & Claire A. Del Rossa

Plan of Land in Braintree, Mass.
 Scale 40 feet to an inch
 October 31, 1968
 Ernest W. Branch, Inc., Civil Engineers
 Adams Building, 1354 Hancock St., Quincy

I certify that this actual survey was made on the ground in accordance with the Land Court Instructions of 1959.
 Oct. 31, 1968 Robert S. Branch, C.E.

Approval Under Subdivision Control Law Not Required.
 Date: Oct. 31, 1968
 Frank M. Magaldi
 Planning Board
 Town of Braintree

