

PLAN OF LAND
AVON - MASS.

SCALE: 1" = 100' MAY 8, 1969

DECA ENGINEERING, INC.
LAND SURVEYORS
41 HIGHLAND AVE., RANDOLPH

Property Owner:
GEORGE HOEG
RANDOLPH, MASS.


I certify that this actual survey was made
on the ground in accordance with the Land Court
Instructions of 1959 on or between May 1, and
May 5, 1963.

May 8, 1969, *Fleming Carey*

Planning Board Approval not received
Under the Sub Division Control Law.

John J. Pellmar Chairman
Charles F. Burlyefe
Walter A. Surtelle Clerk

Date: 8 May 1969

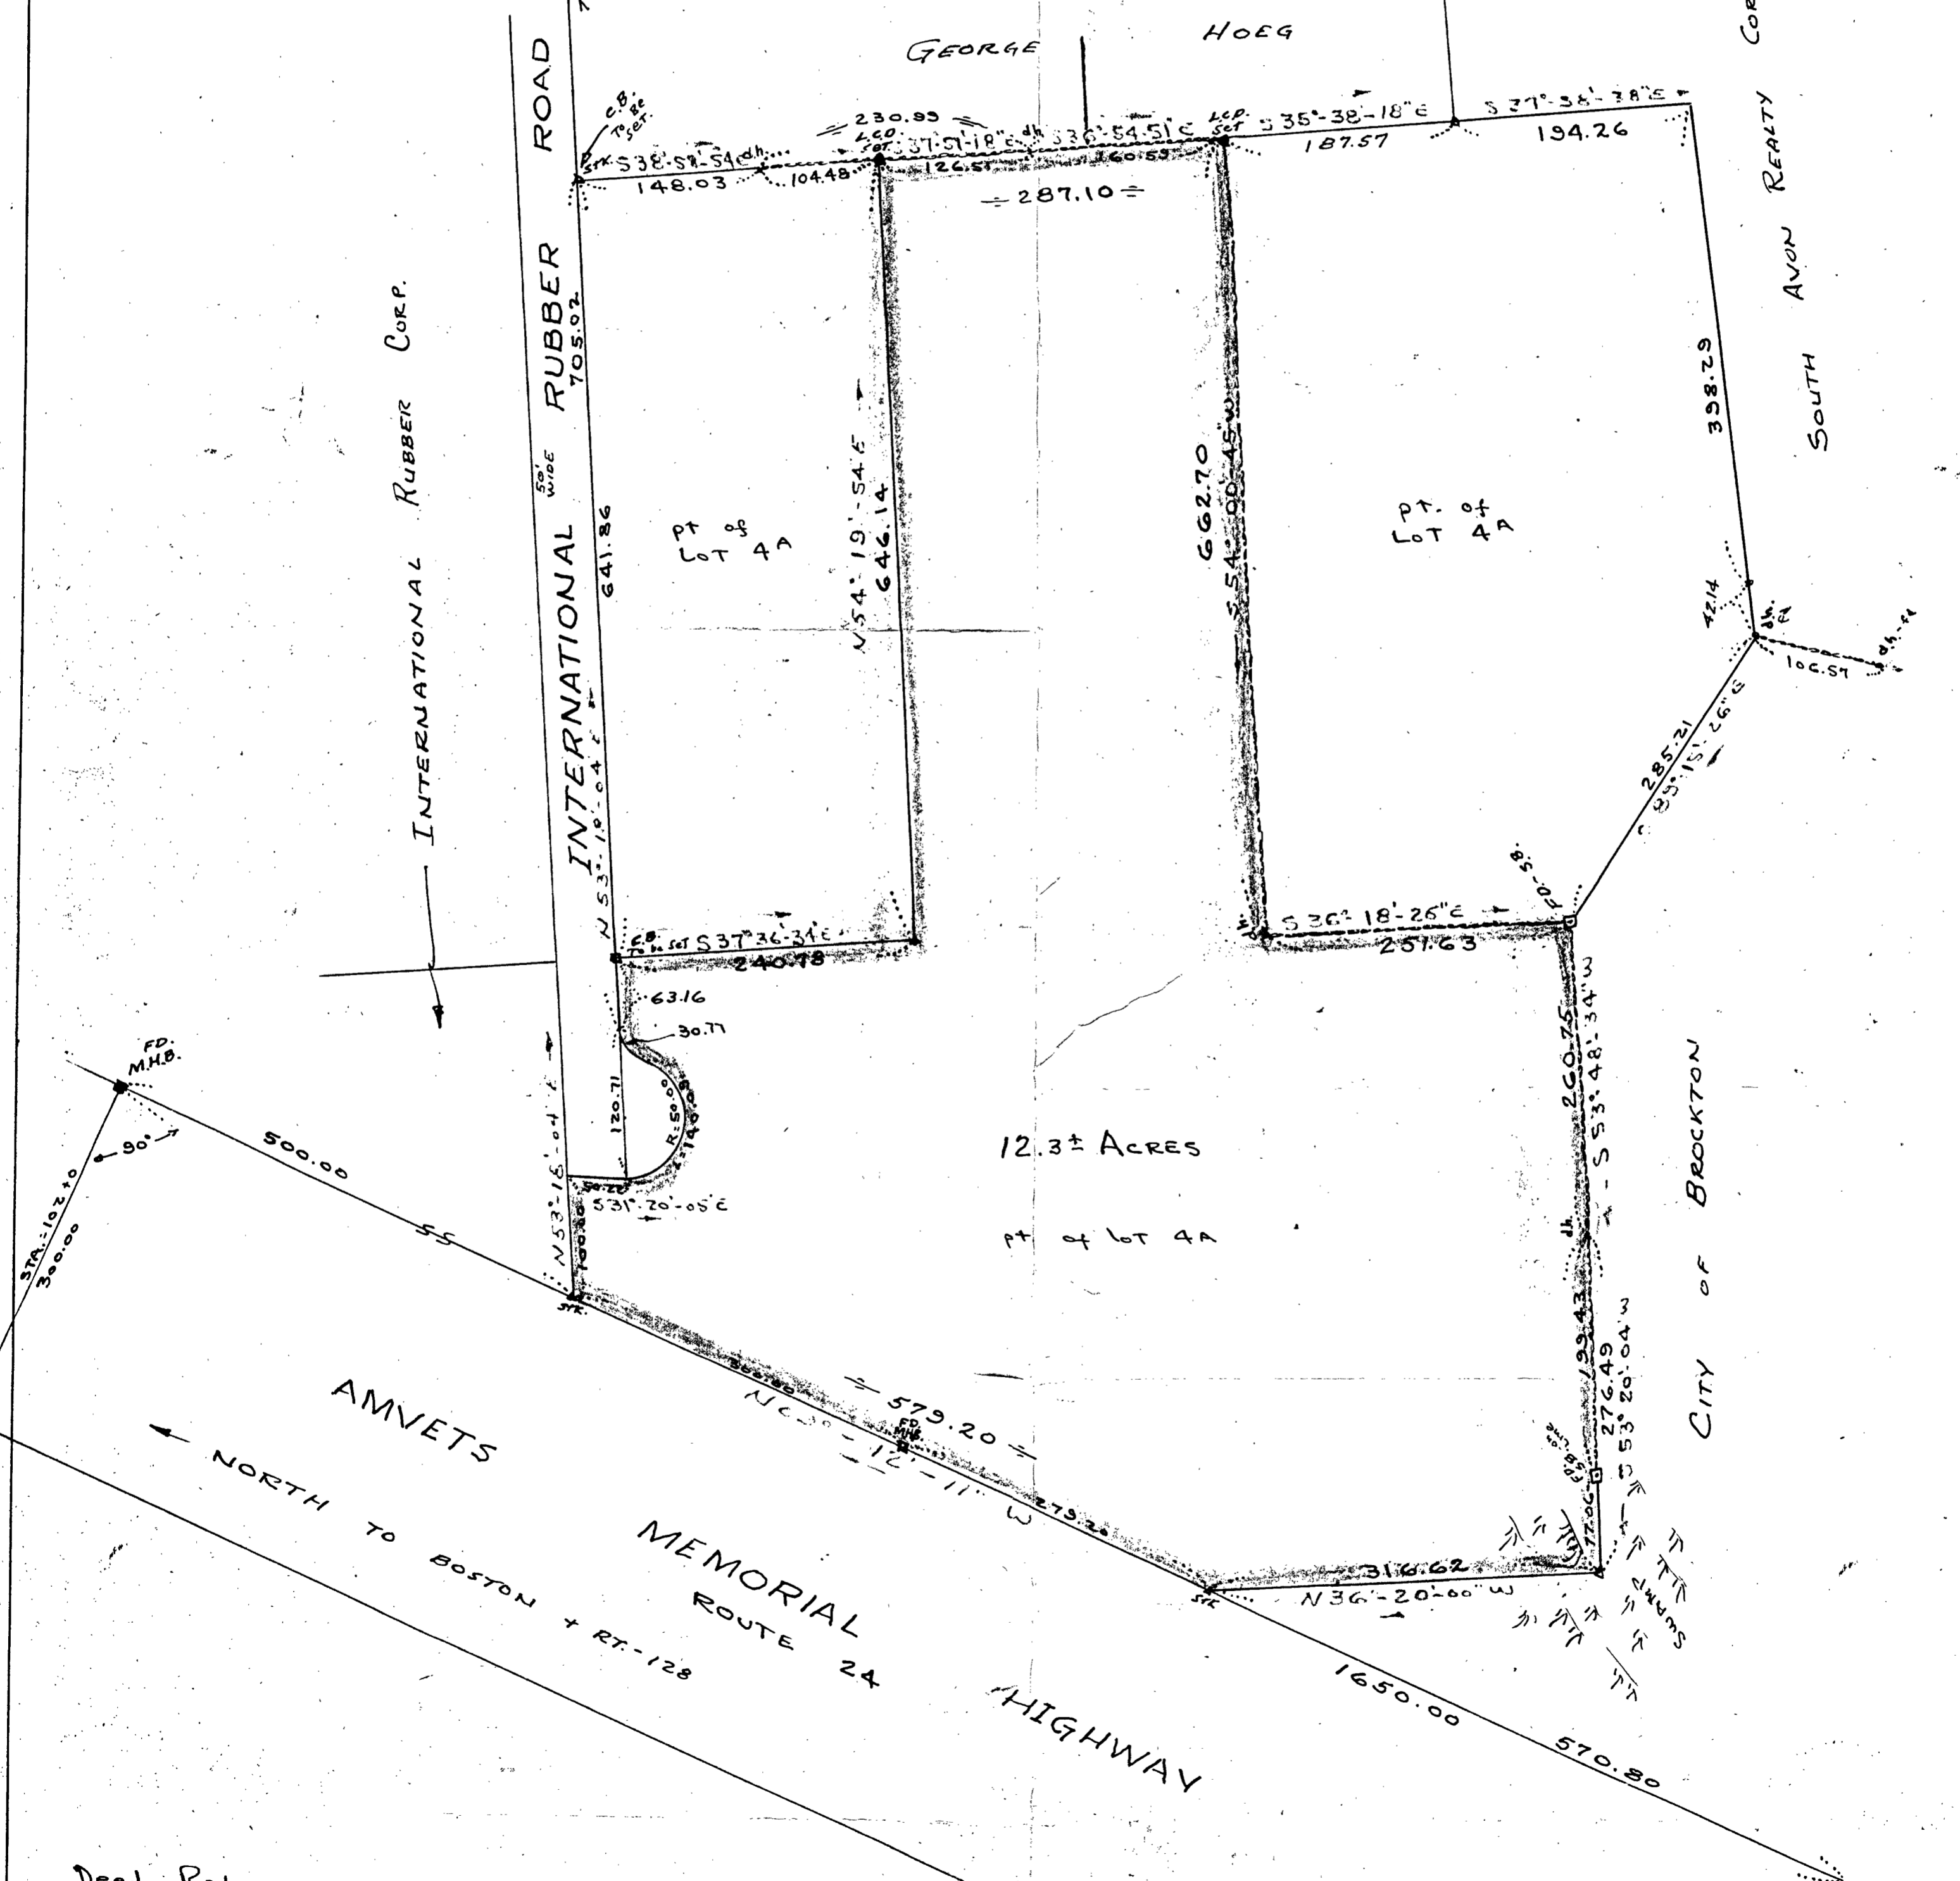

12.3± ACRES

Pt of Lot 4A

Deed Reference
BK - 496
Pg - 262 - 263