


36182A

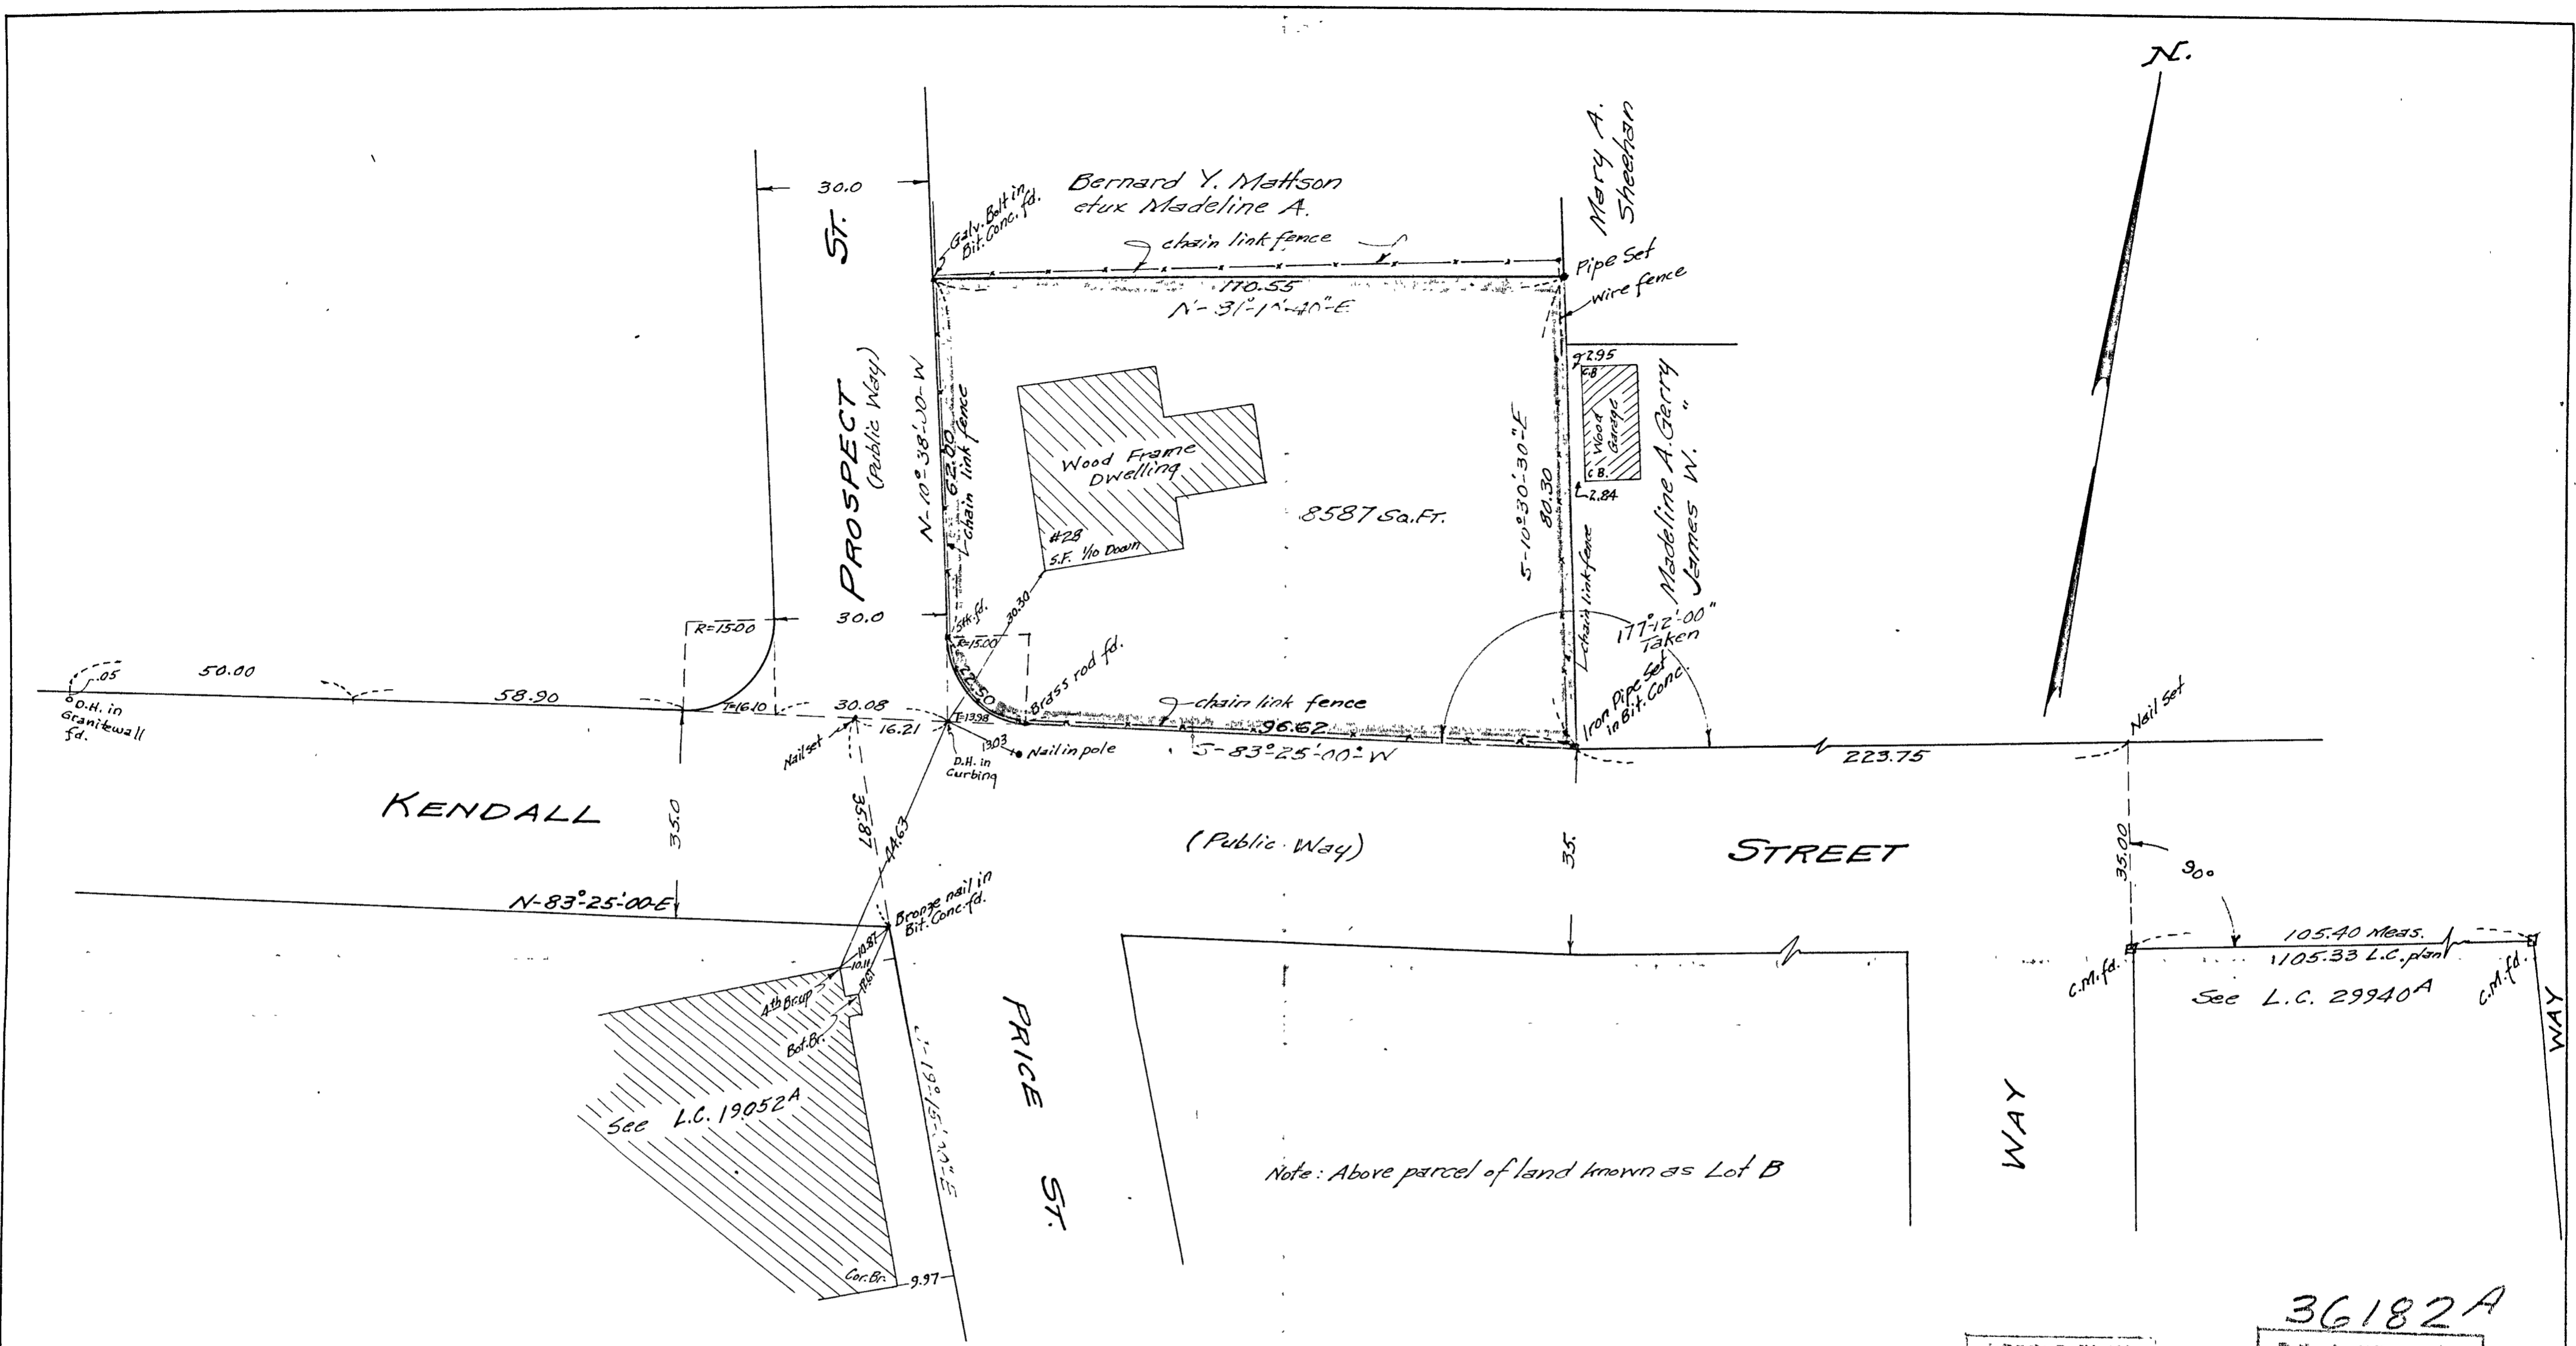

PLAN OF LAND IN QUINCY
 SCALE: 1"=20' APRIL 1969
 GEORGE BAROUD R.L.S.
 24 CHASE ST. QUINCY-MASS.

RECORD PLAN
 FILED
 DATE
 BY

36182A
MAY BE FILED
 Date: July 17, 1969
 By: G. Silva
 After Quipay Pl. Co.
 Traced On Plan
 Staked Check Sh.
 Points needed One

Approval under Subdivision
 Control Law not required.

Date: April 10, 1969

Jeffrey A. Rowland
 Planning Director

	BEARING	SIN	COS	DIST.	N	S	E	W
	N-10-38-00-W	.18452317	.98282816	75.98	74.675			14.020
	N-81-10-40-E	.98816897	.15336911	110.55	16.955		109.242	
	S-10-30-30-E	.18237853	.98322839	80.30		78.953	14.645	
	S-83-25-00-W	.99340616	.11464819	110.60		12.680	109.871	
					91.630	91.633	123.887	123.891

I certify that this actual survey was made on the ground in accordance with the Land Court Instructions of 1959 between February 8th & April 5th 1969



George Baroud
 Surveyor