

RATCHFORD (Public) ST.


CENTRAL AVE.

L.C. No. 3099A

BAY VIEW (Public)

(30.00 Feet Wide) AVE.

AVE.

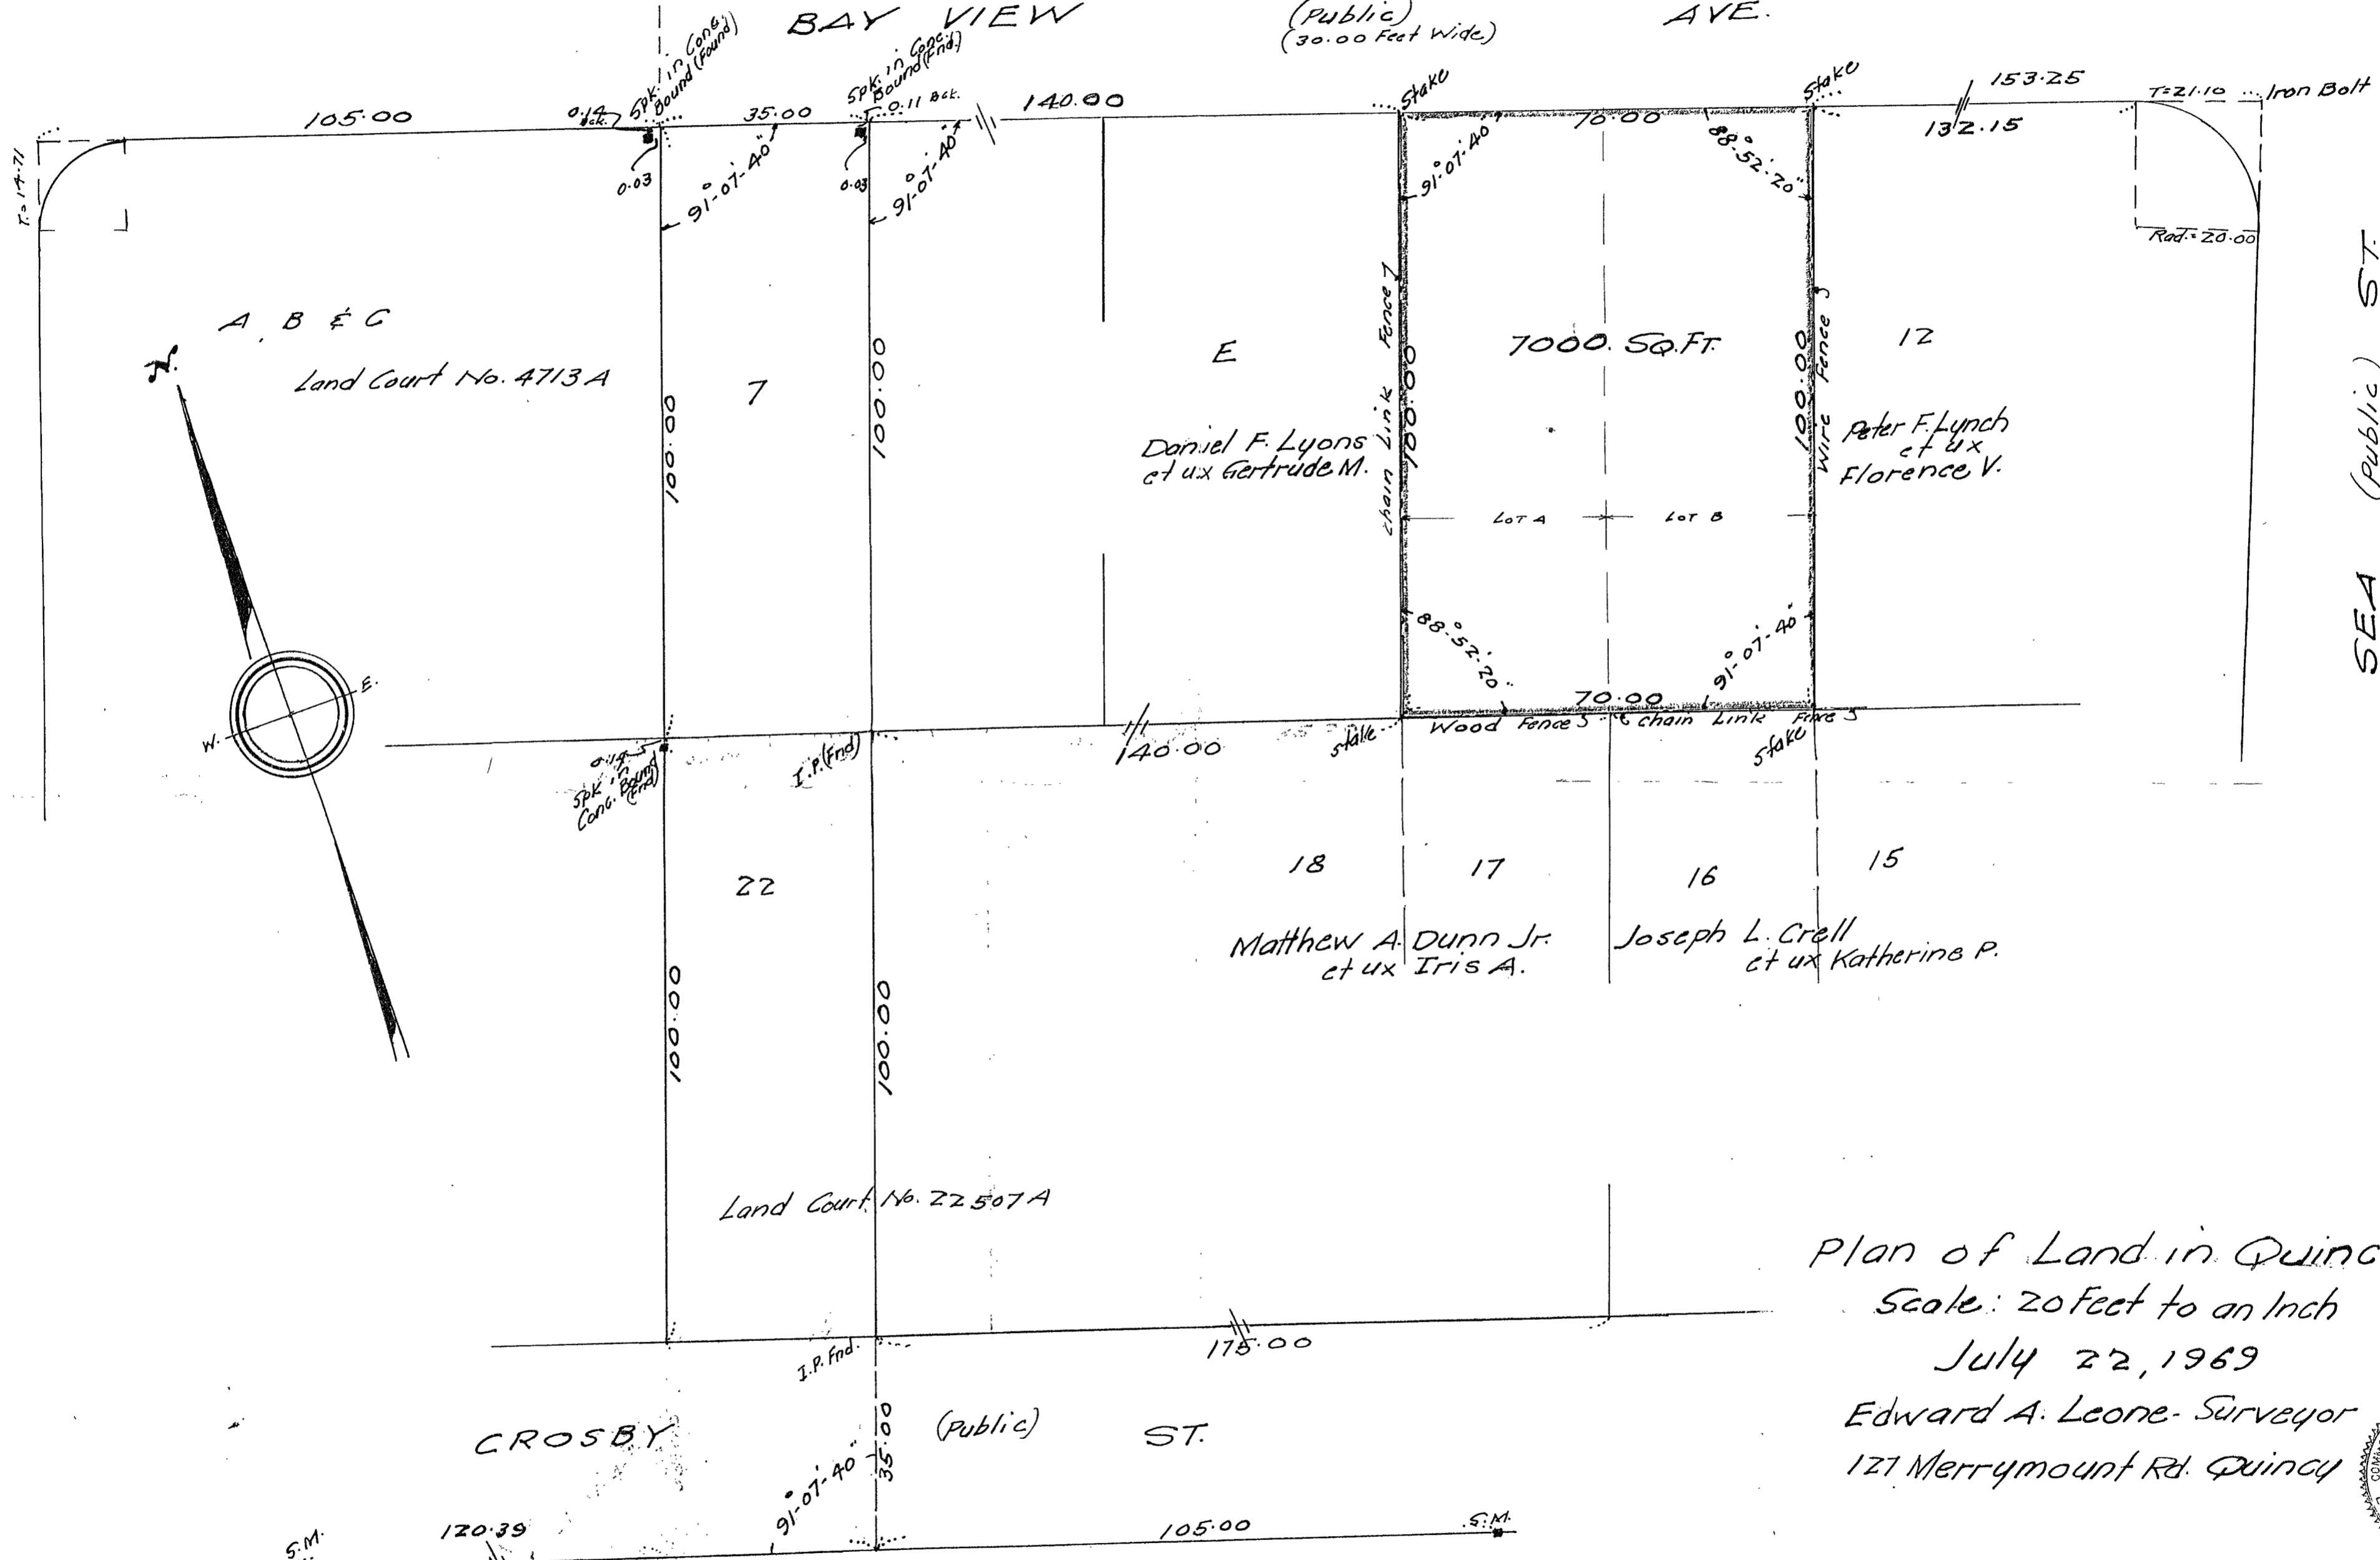

A, B & C

Land Court No. 4713 A

7

E

7000 SQ. FT.

12

Daniel F. Lyons et ux Gertrude M.

Peter F. Lynch et ux Florence V.

LOT A LOT B

22

18

17

16

15

Matthew A. Dunn Jr. et ux Iris A.

Joseph L. Crell et ux Katherine P.

Land Court No. 22507 A


Plan of Land in Quincy

Scale: 20 Feet to an Inch

July 22, 1969

Edward A. Leone - Surveyor

127 Merrymount Rd. Quincy

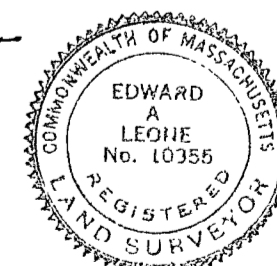

I certify that this actual survey was made on the ground in accordance with Land Court Instructions of 1959, on July 12 and July 19, 1969.

Edward A. Leone, Surveyor

approval under subdivision control Law not required.

Date: July 31, 1969

Judith A. Davidson Director of Planning