



FIELD WORK

Scale: 1" = 300'

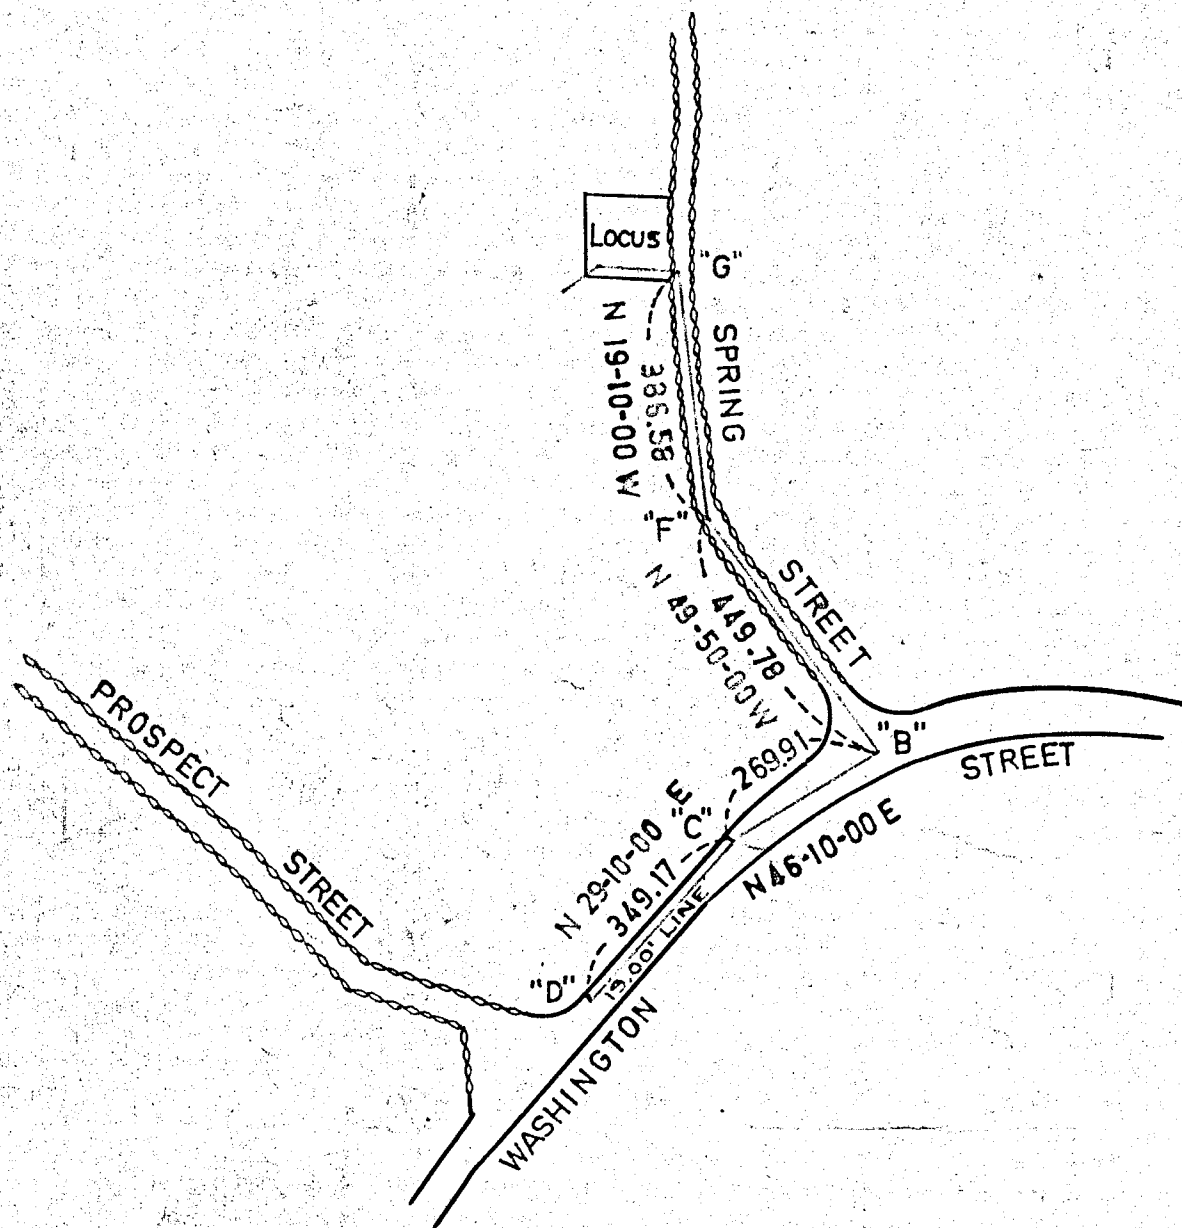


LOCUS PLAN

Scale: 1" = 30'

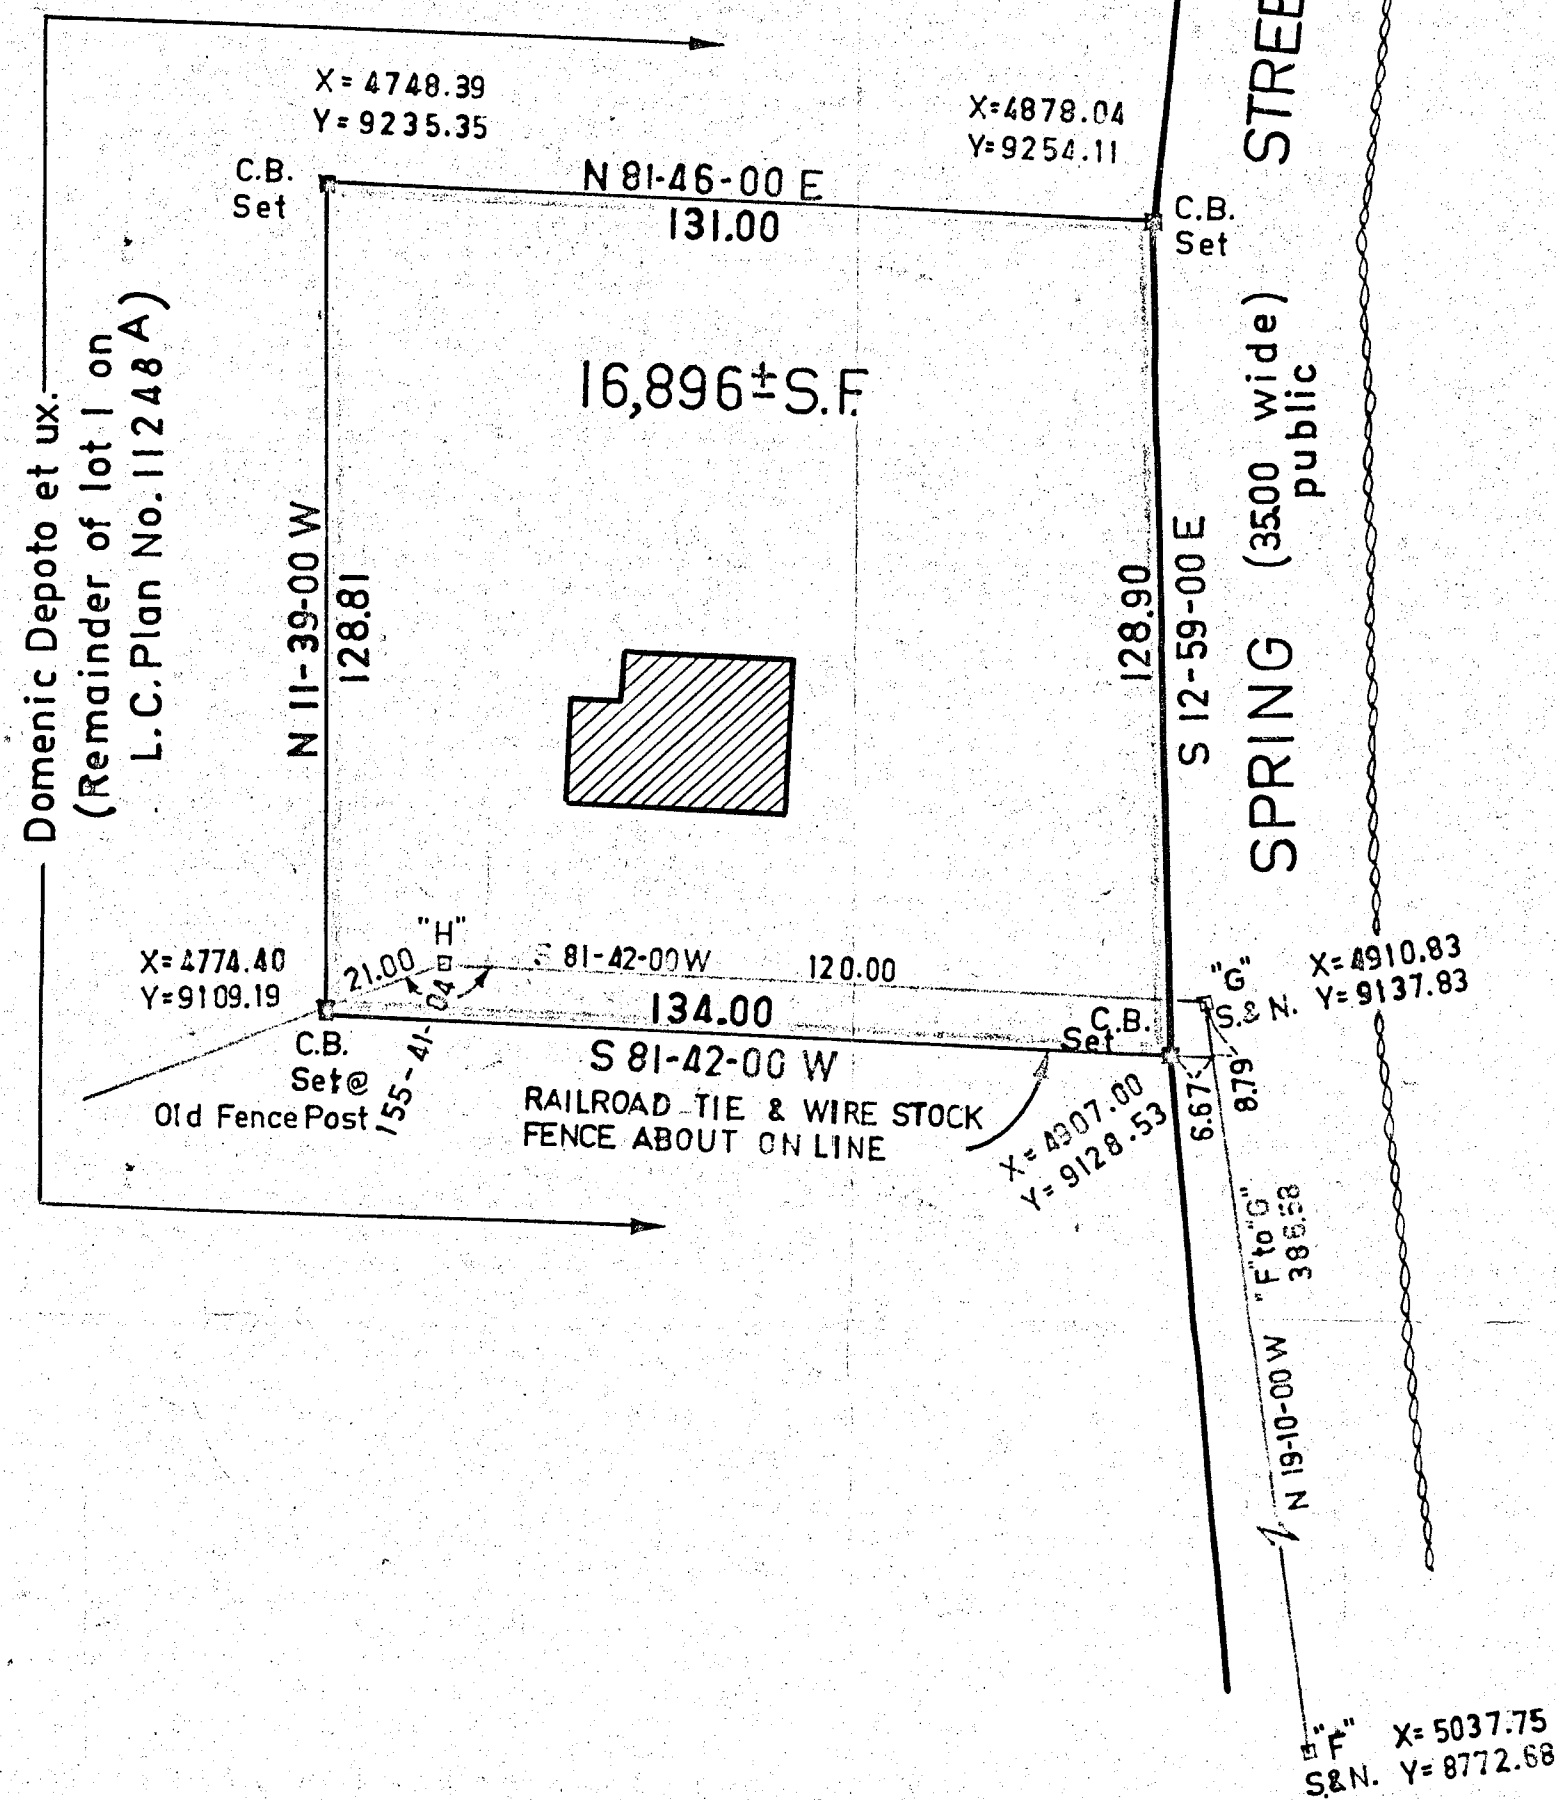

RECORD PLAN


Scale 1" = 300'

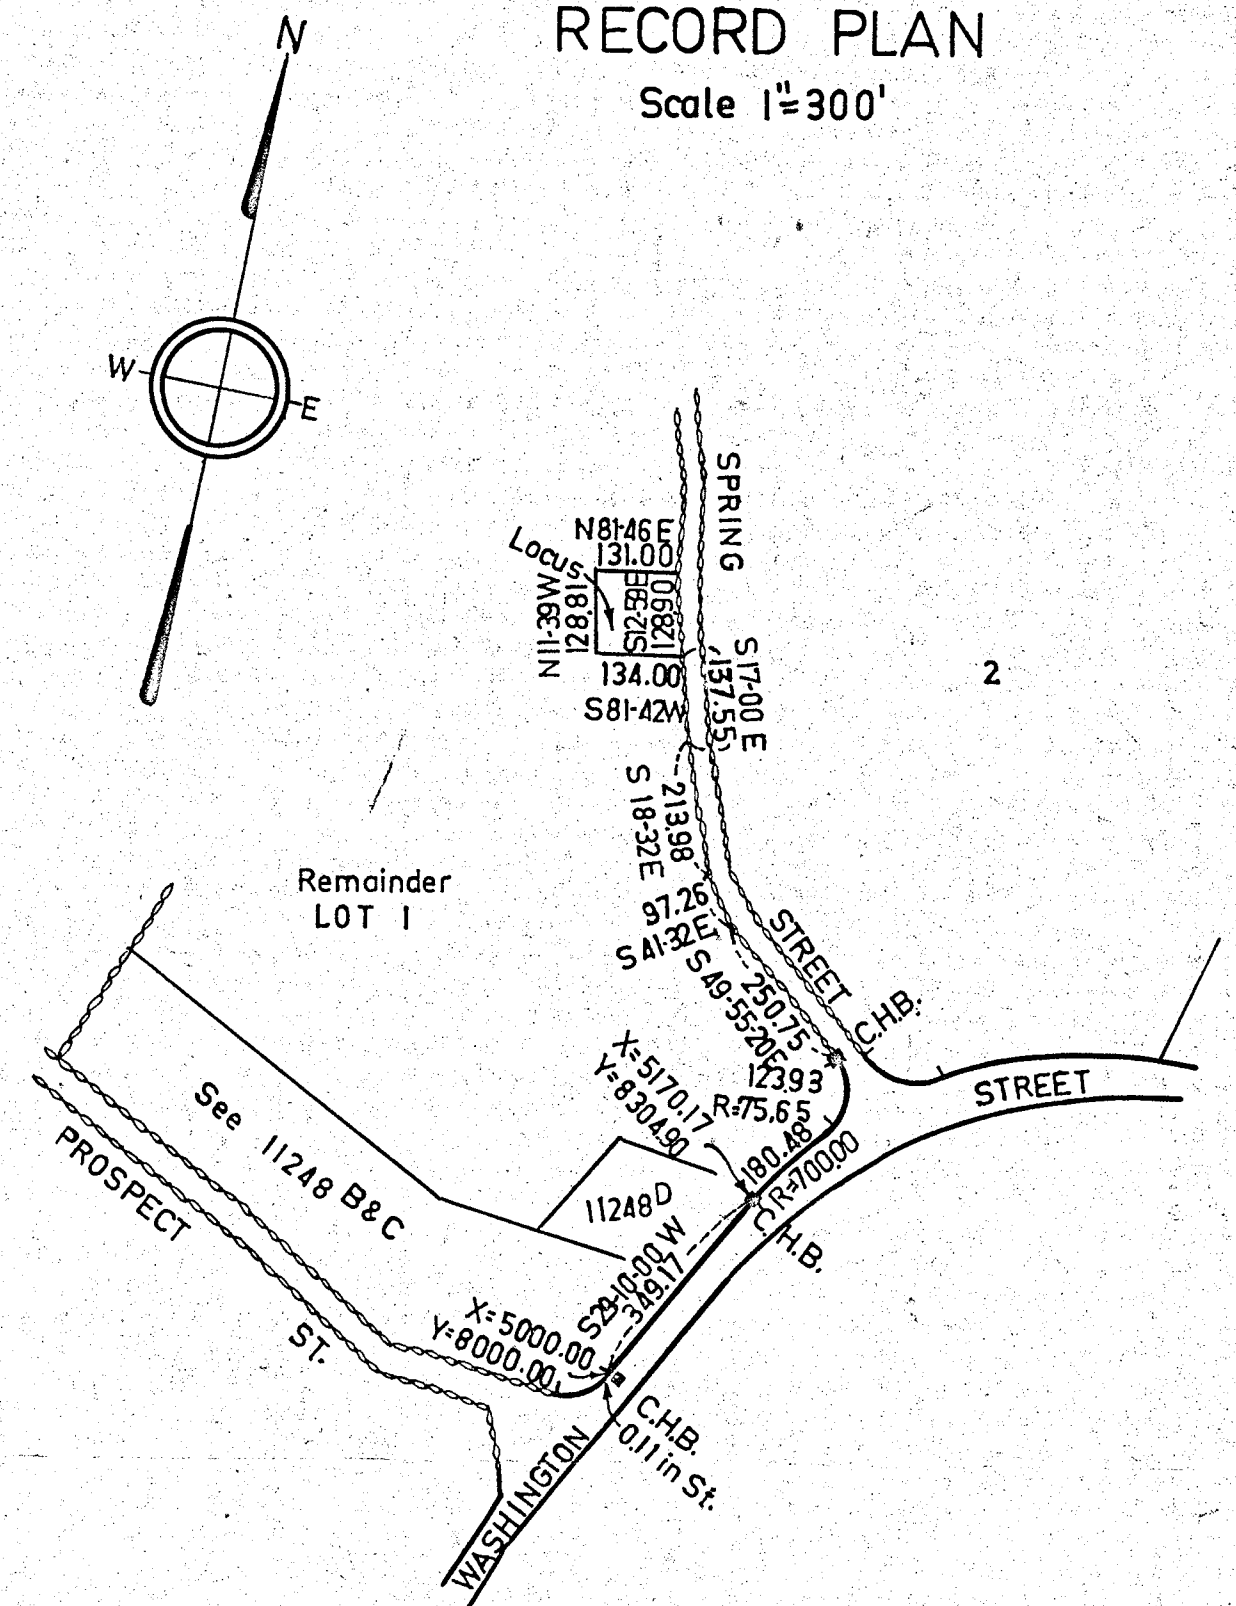

Bearing	Distance	E	W	N	S
S 81-42-00 W	134.00		132.60	19.34	
N 11-39-00 W	128.81		26.01	126.16	
N 81-46-00 E	131.00	129.65		18.76	
S 12-59-00 E	128.90	28.96			125.60
		158.61	158.61	144.92	144.94

PLAN OF LAND
IN
FRANKLIN, MASS.

SCALE 1" = 30' JUNE 1969
GEORGE H. POOR MANSFIELD, MASS.

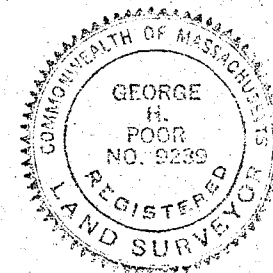

I hereby certify that the property lines shown on this plan are the lines dividing existing ownerships, and the lines of the streets and ways shown are those of public or private streets or ways already established, and that no new lines for division of existing ownership or for new ways are shown.

George H. Poor
Registered Land Surveyor
Date: June 9, 1969
O.S. 1970 *George H. Poor*

I certify that this plan was made from an actual survey made on the ground from December 7, 1963 to December 14, 1963 and inspected on May 31, 1969.

George H. Poor
Date: June 9, 1969

NOTE: Angles turned 4 times and distances measured twice.

enc. R.C.C.
exc. up date
11/6/70