


NEPONSET RESERVOIR


Neponset Reservoir Co., % BIRD & SON, E. WALPOLE, MASS.

7.0531 ACRES

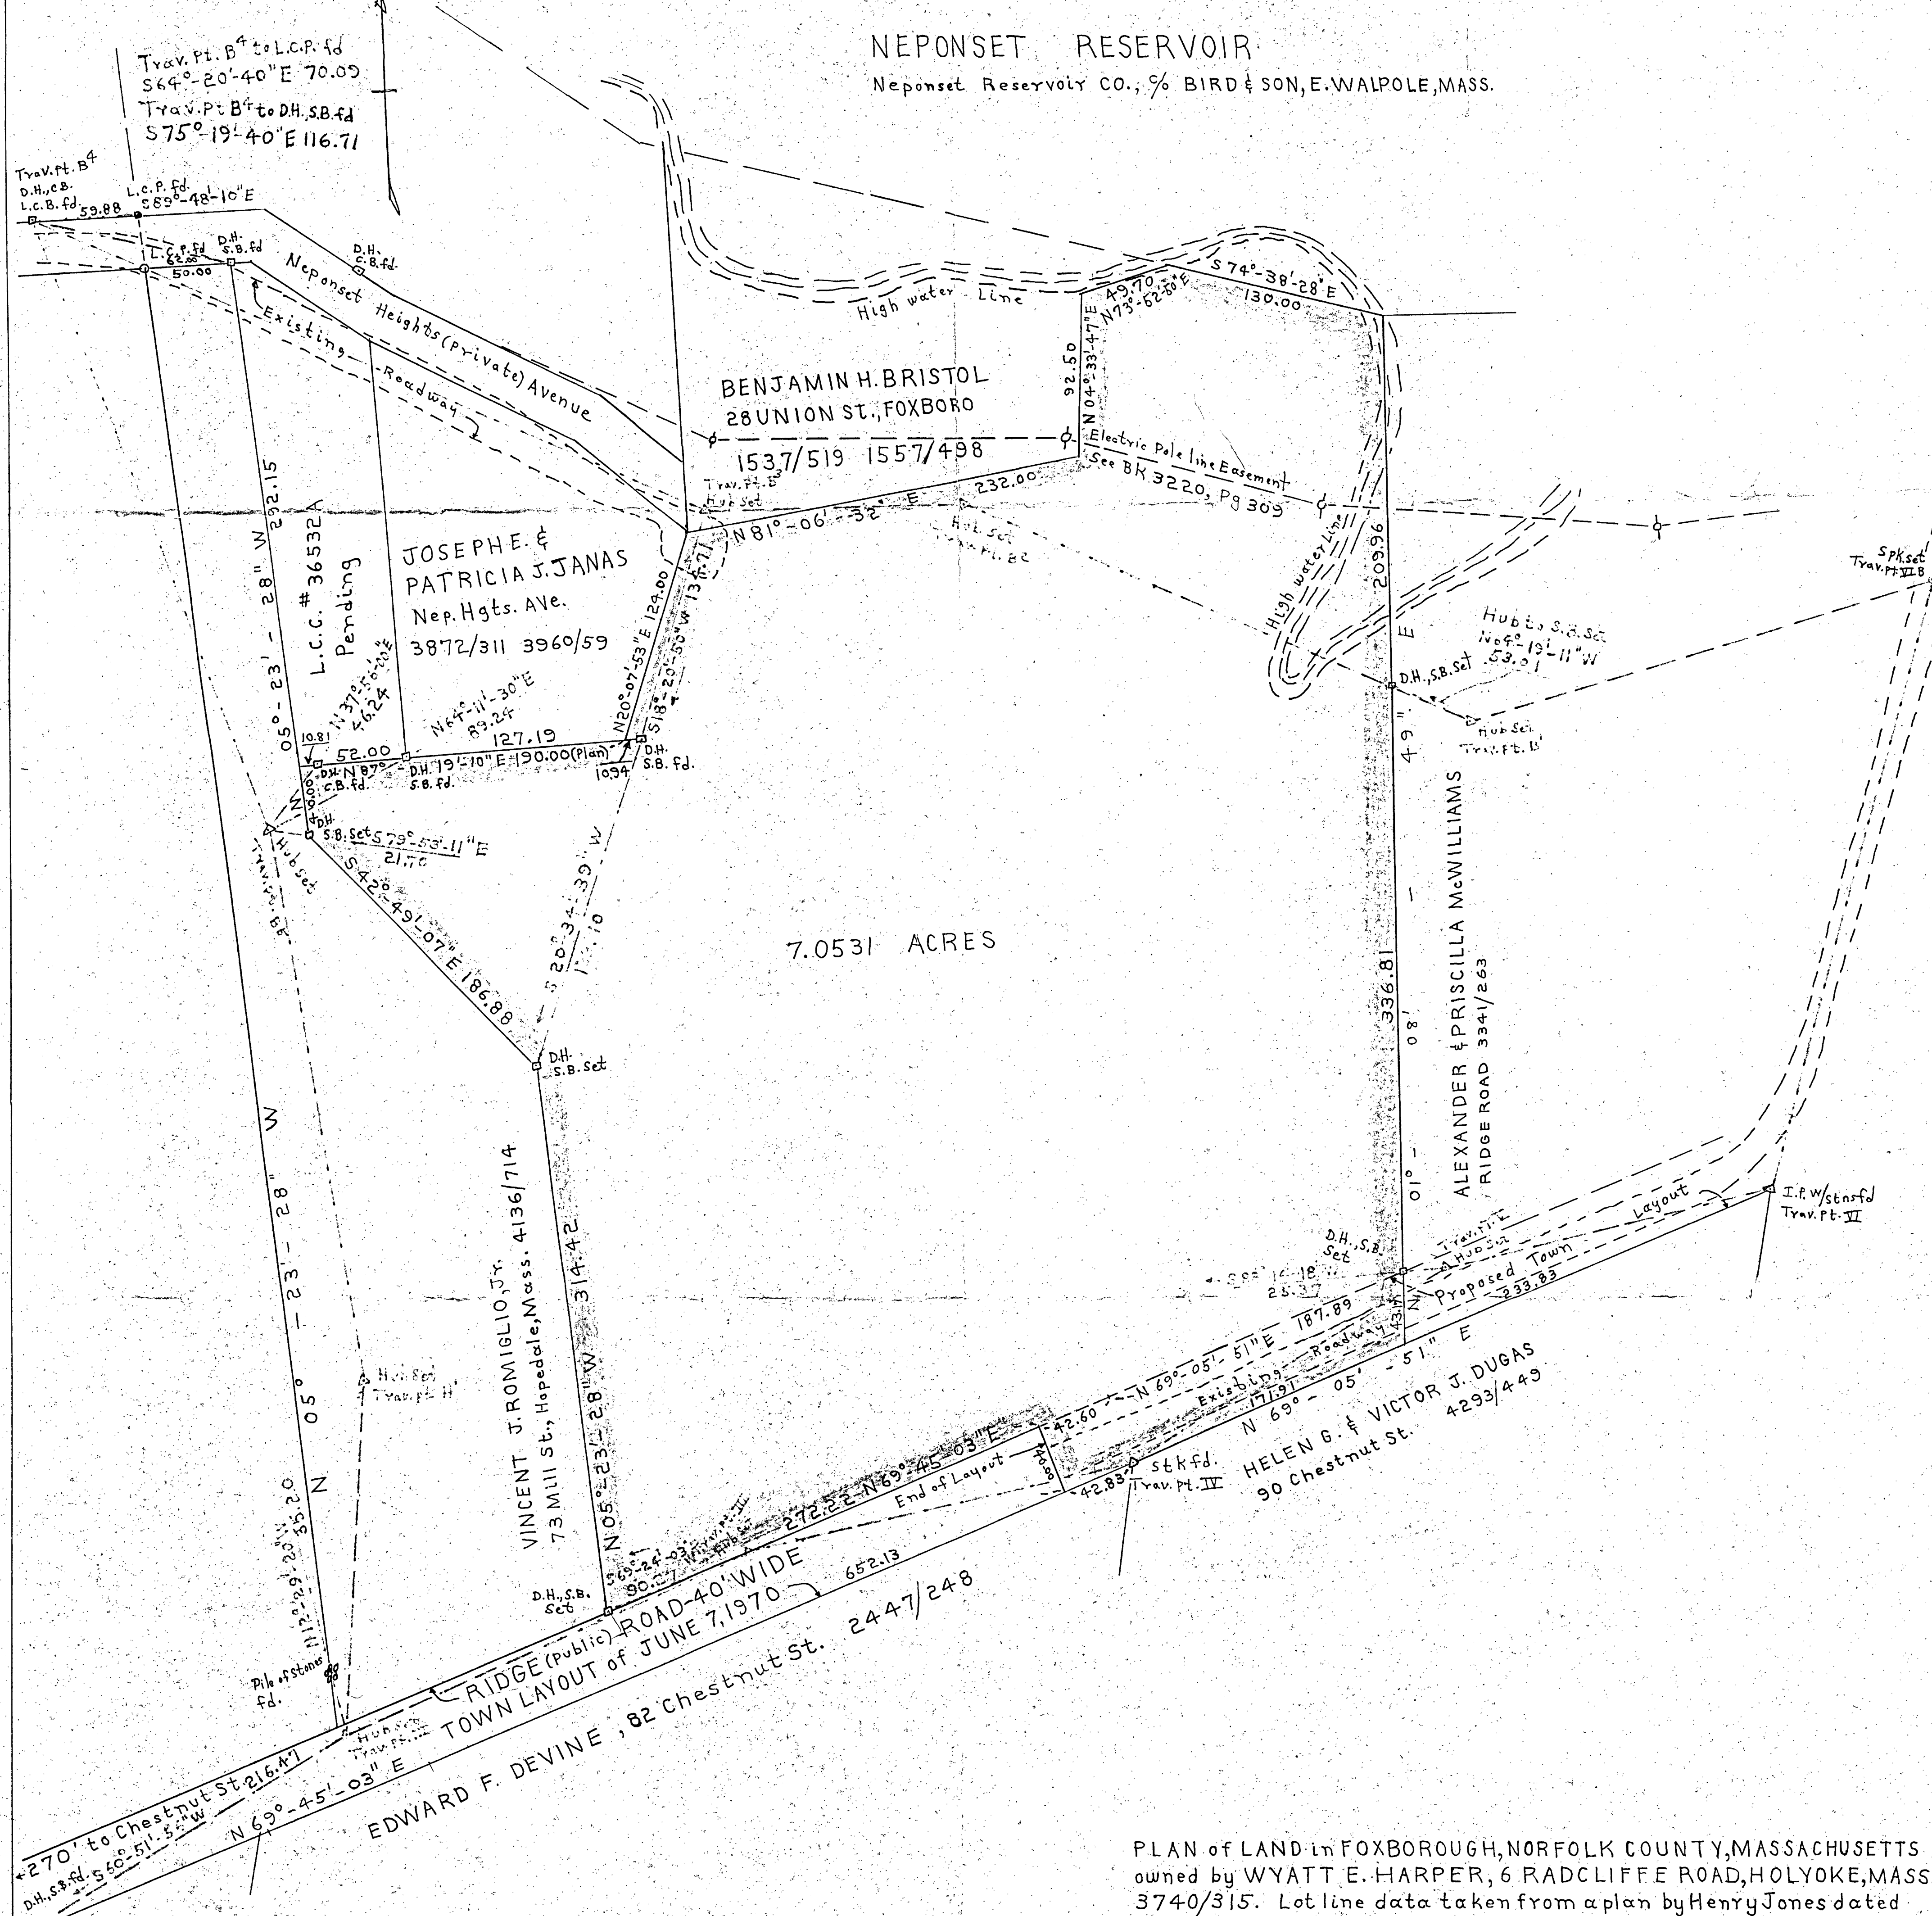

PLAN of LAND in FOXBOROUGH, NORFOLK COUNTY, MASSACHUSETTS owned by WYATT E. HARPER, 6 RADCLIFFE ROAD, HOLYOKE, MASS. 3740/315. Lot line data taken from a plan by Henry Jones dated August, 1919 recorded in Book 1450, Pg 319 Scale 1" = 50' January 22, 1971 Francis V. Lombardi, R.L.S. Foxboro, Mass.

I hereby certify that the property lines shown are lines dividing existing ownerships, and the lines of streets and ways shown are those of public or private streets or ways already established, and that no new lines for division of existing ownership or for new ways are shown.
January 22, 1971 Francis V. Lombardi

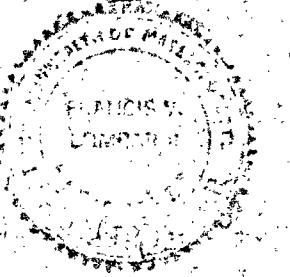

I certify that this actual survey was made on the ground in accordance with the Land Court instructions of 1959 between May 1, 1970 and January 7, 1971
January 22, 1971 Francis V. Lombardi