


NEPONSET RESERVOIR

Neponset Reservoir CO., % BIRD & SON, E. WALPOLE, MASS.

JOSEPH E. & PATRICIA J. JANAS
NE P. HGT. AVE., Foxboro
4366/297

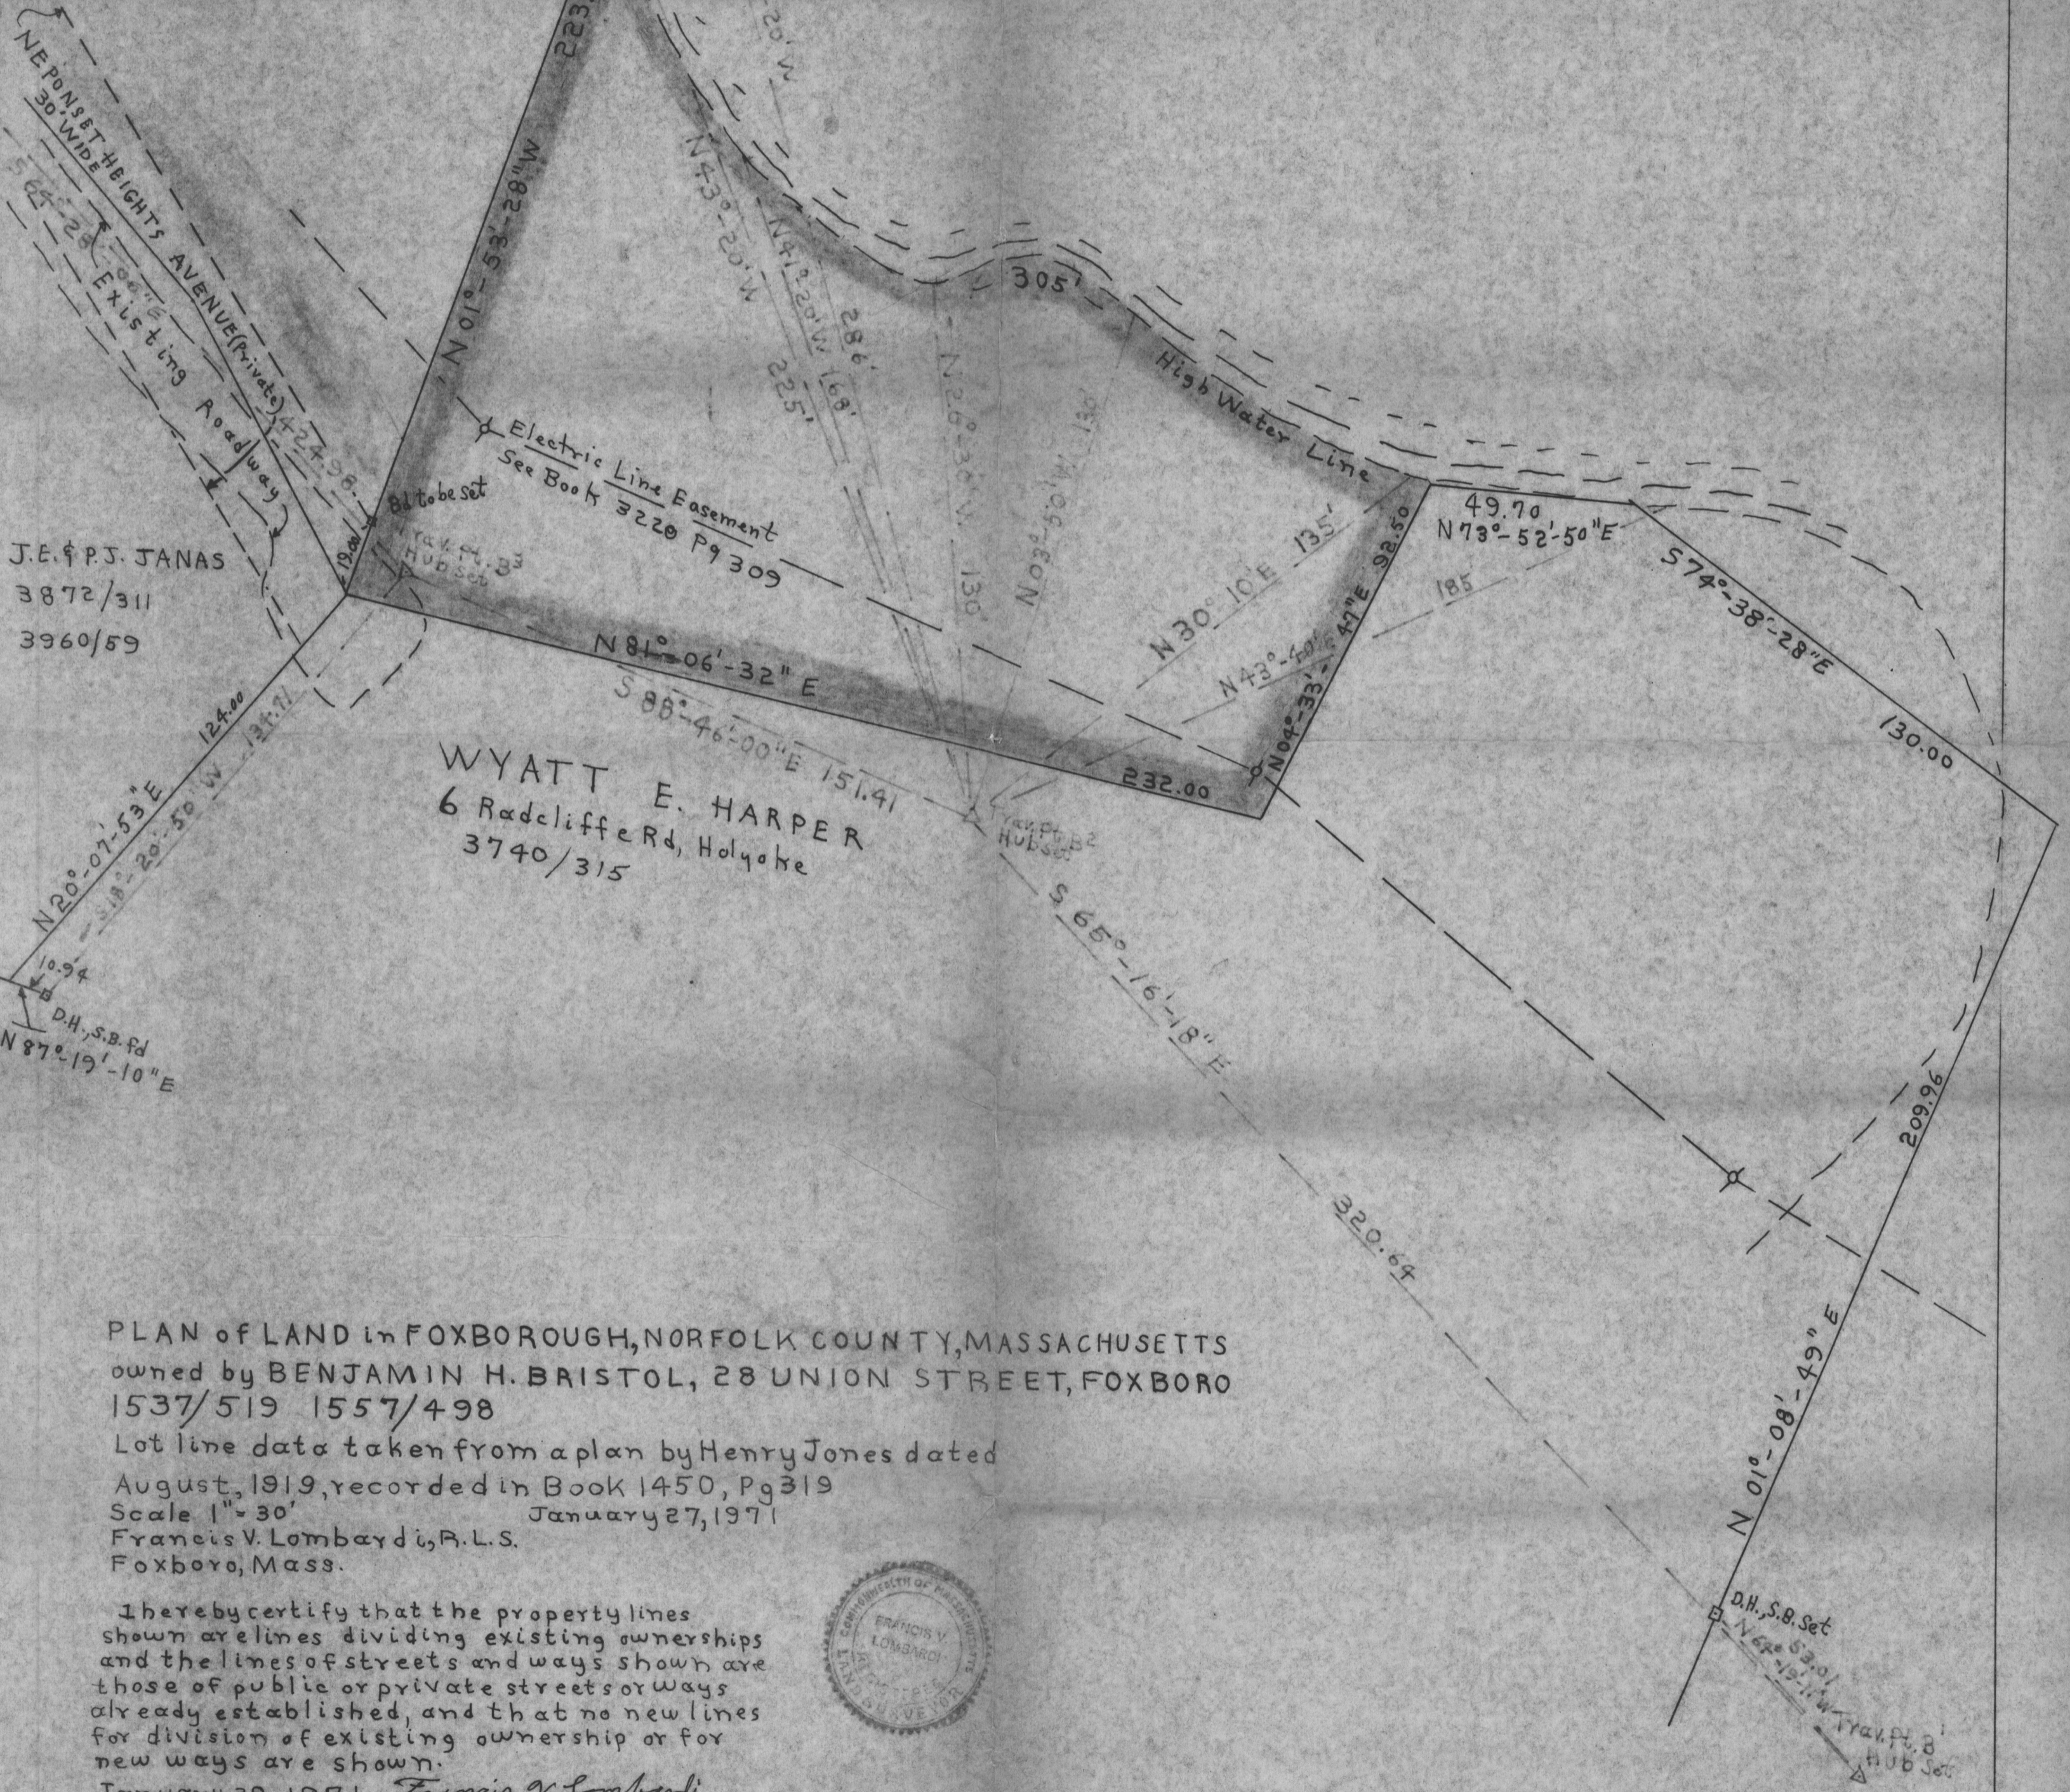

PLAN of LAND in FOXBOROUGH, NORFOLK COUNTY, MASSACHUSETTS
owned by BENJAMIN H. BRISTOL, 28 UNION STREET, FOXBORO
1537/519 1557/498

Lot line data taken from a plan by Henry Jones dated
August, 1919, recorded in Book 1450, Pg 319
Scale 1" = 30' January 27, 1971
Francis V. Lombardi, P.L.S.
Foxboro, Mass.

I hereby certify that the property lines
shown are lines dividing existing ownerships
and the lines of streets and ways shown are
those of public or private streets or ways
already established, and that no new lines
for division of existing ownership or for
new ways are shown.

January 28, 1971 *Francis V. Lombardi*



I certify that this actual survey was made on the ground
in accordance with the Land Court instructions of 1959
between May 1, 1970 and January 7, 1971

January 28, 1971 *Francis V. Lombardi*

NOTE: For traverse data, see Land Court Plan dated January 22, 1971,
Plan of Land owned by Wyatt E. Harper, (Book 3740, Page 315)