

# PLAN OF LAND IN FOXBOROUGH, NORFOLK CO., MASS.

SCALE: 1"=40'

JAN 7, 1971.

ROY C. ANDERSON, JR., SURVEYOR  
800 HIGH STREET  
HANSON, MASS.

### Chapter 41, Section 24 X


I certify that this plan shows the property lines that are the lines of existing ownerships, and the lines of streets and ways shown are those of public or private streets or ways already established, and that no new lines for divisions of existing ownership or for new ways are shown.

*Roy C. Anderson, Jr.*

I CERTIFY THAT THIS ACTUAL SURVEY WAS MADE ON THE GROUND IN ACCORDANCE WITH THE LAND COURT INSTRUCTIONS OF 1959 ON NOV. 18 & 24, 1970.

JAN. 12, 1971

*Roy C. Anderson, Jr.*

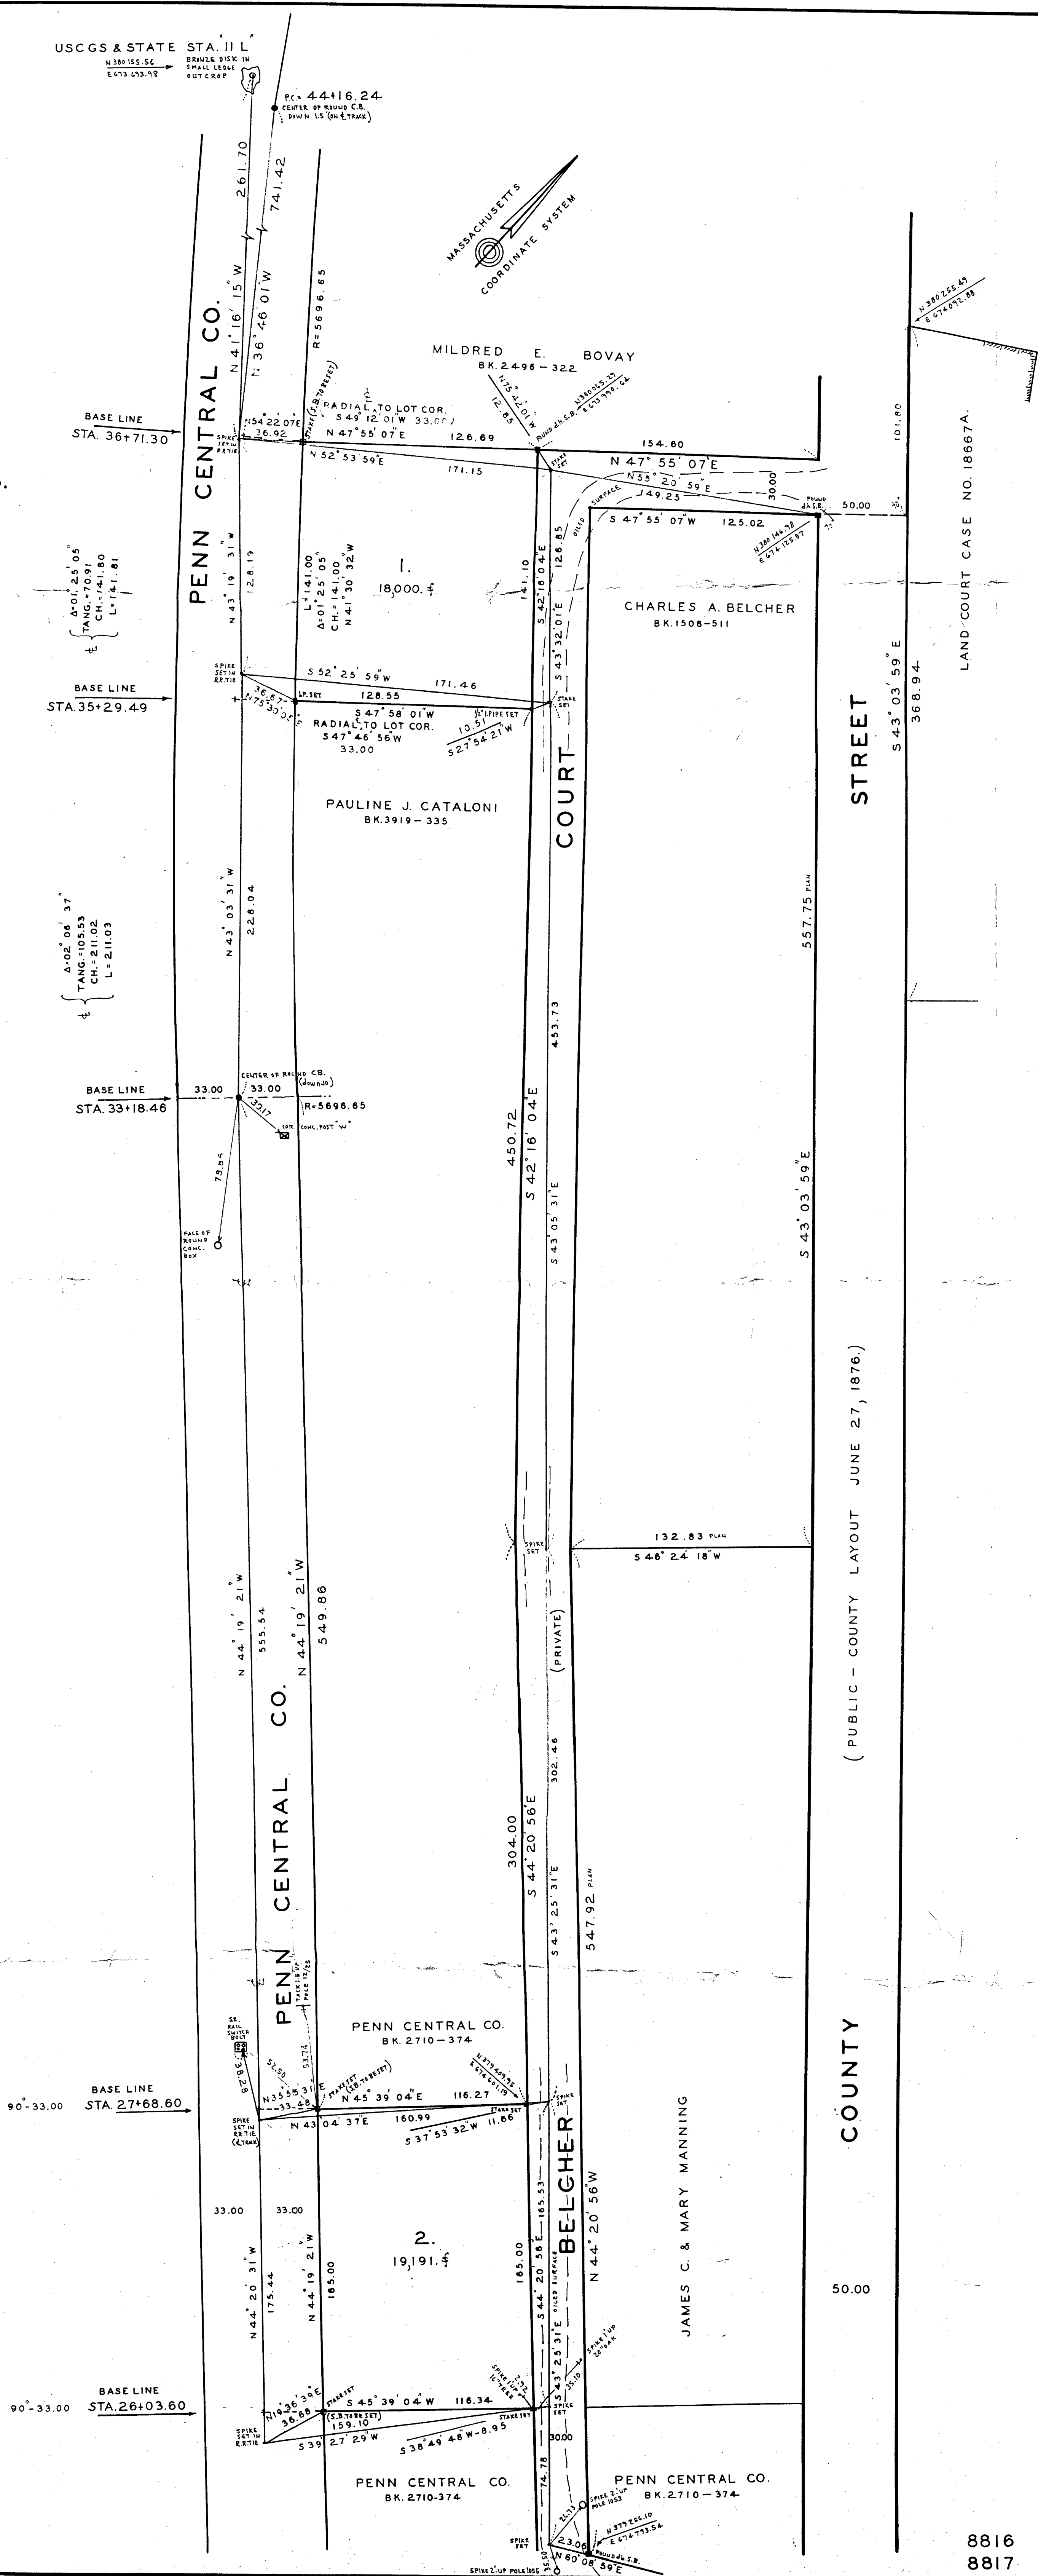

(PUBLIC - COUNTY LAYOUT JUNE 27, 1876.)

COUNTY

50.00

STREET

368.94

101.00

LAND-COURT CASE NO. 18667A.