



37085A

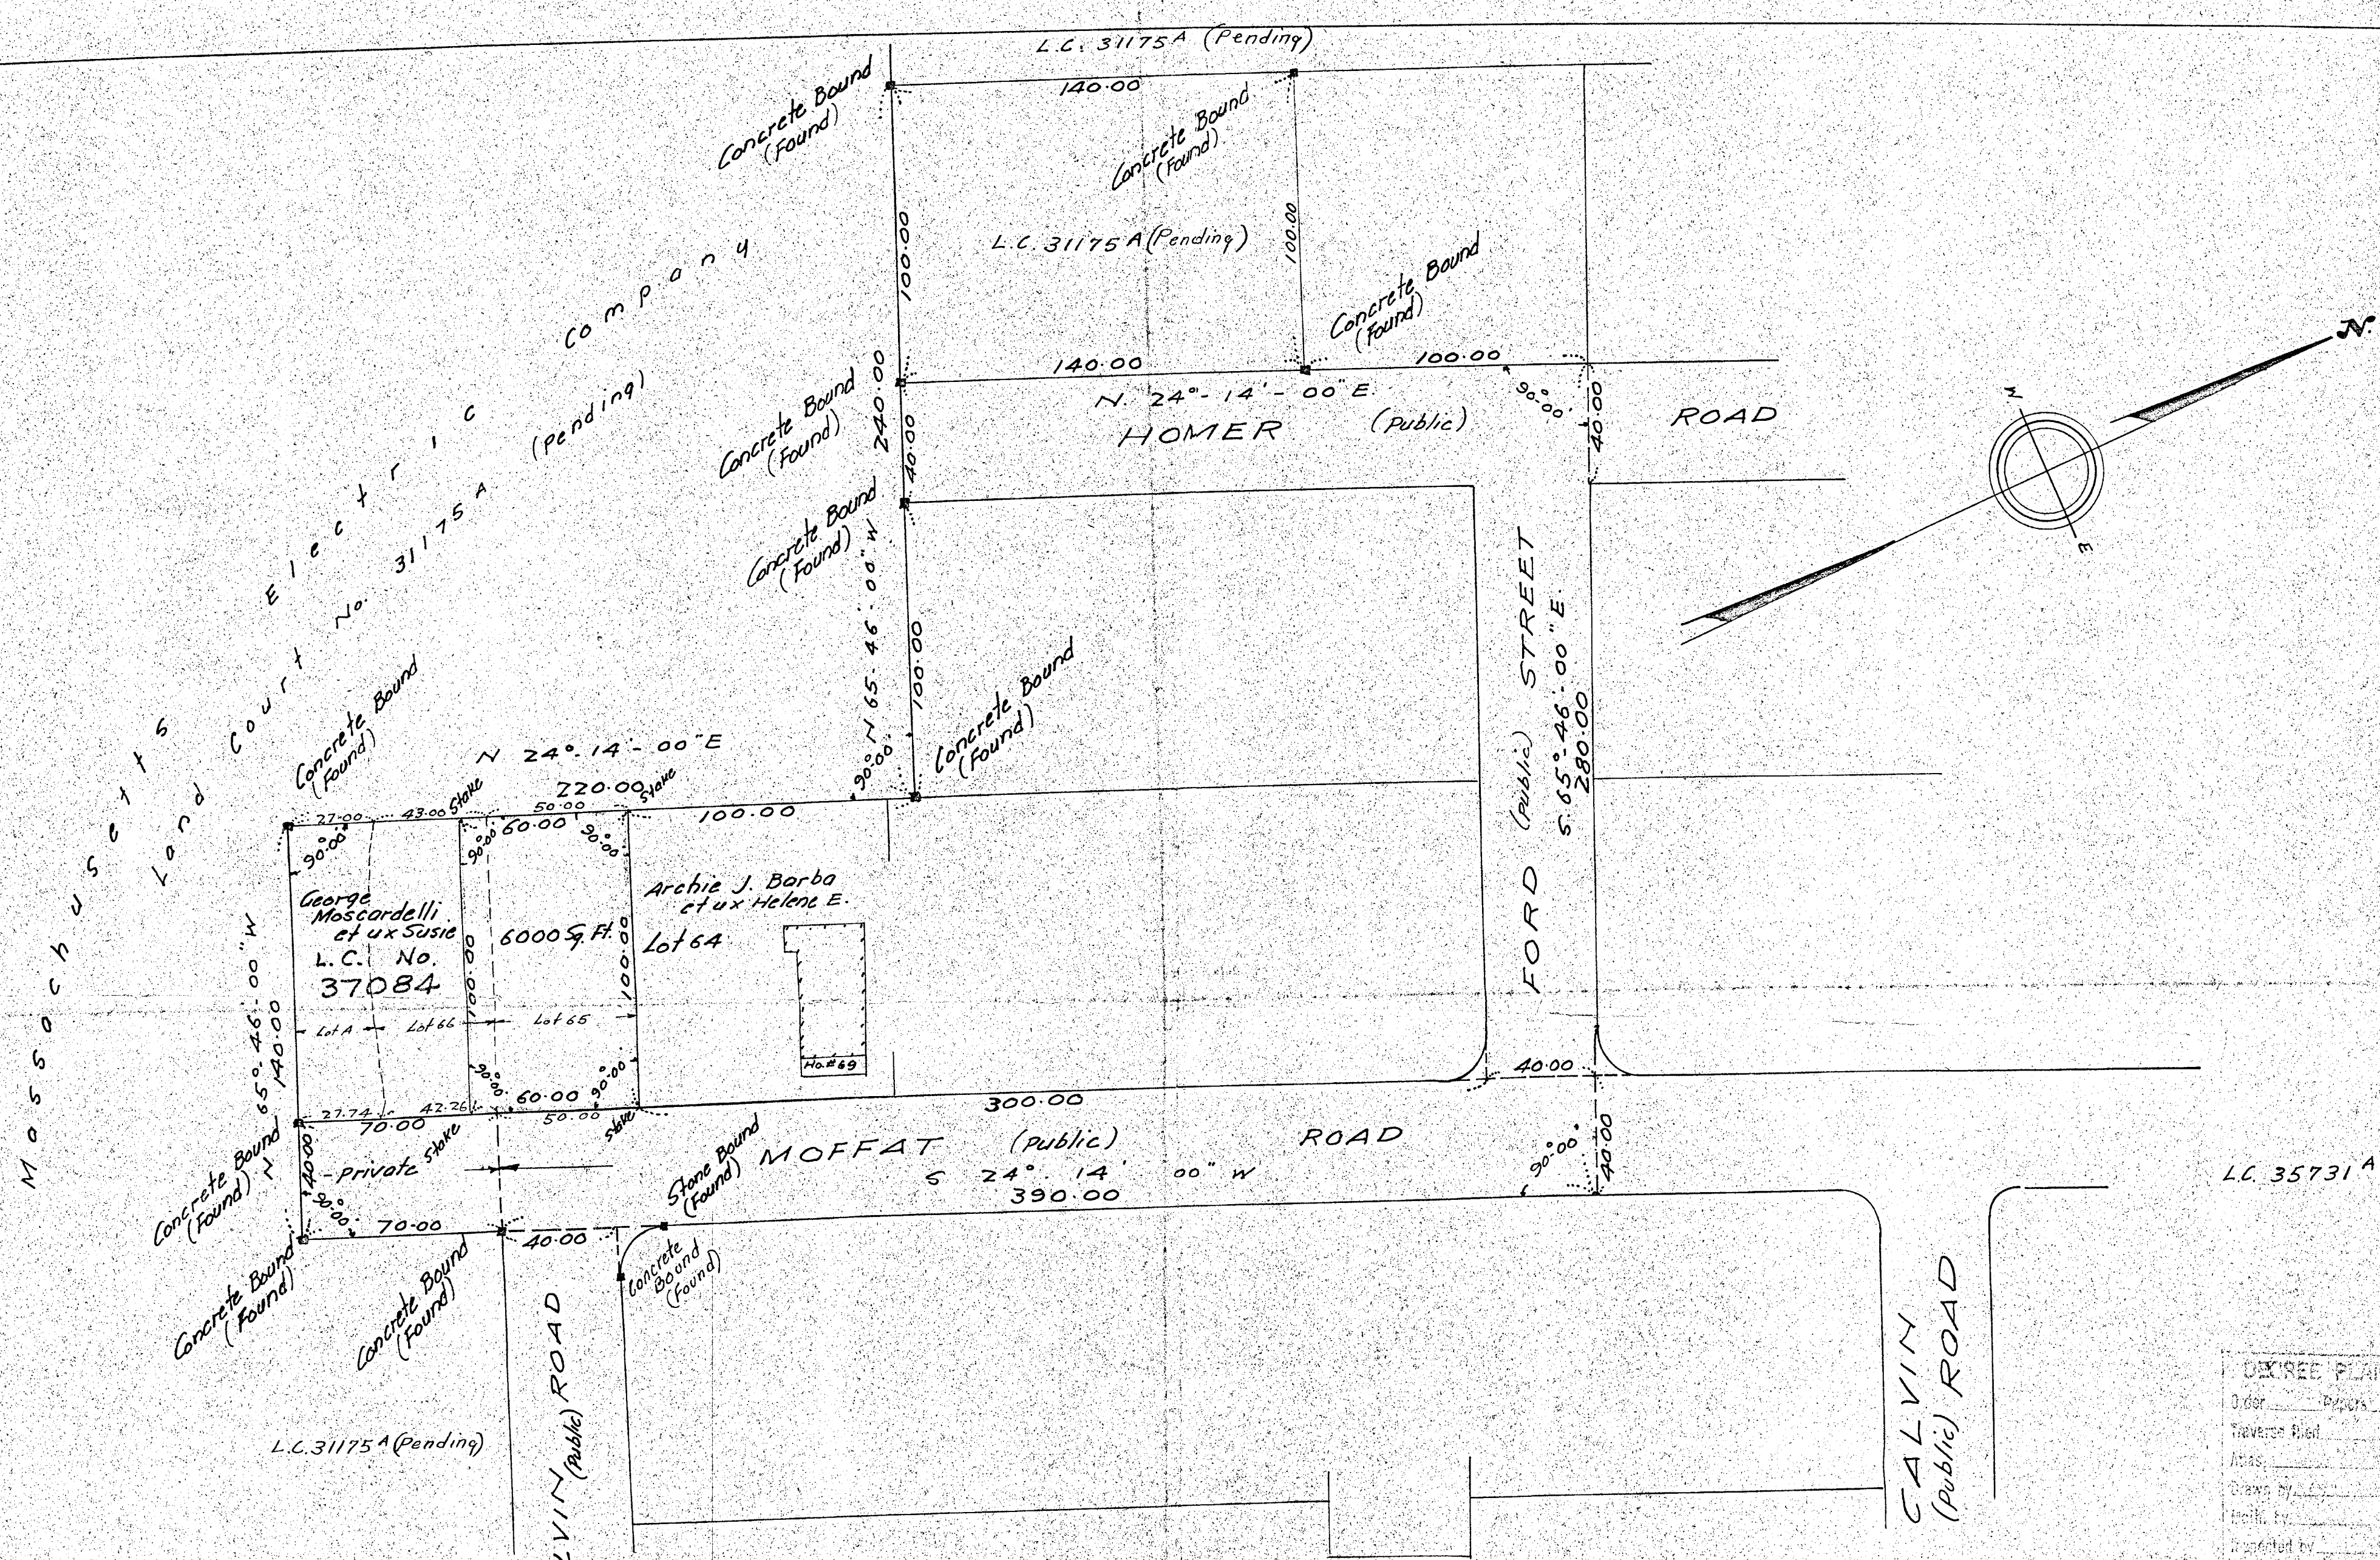

Moscardelli
Land Court
Electrical
No. 31175A
(Pending)

ORDER PLAN
Order _____
Traverse Plan
Area _____
Drawn by _____
Made by _____
Reported by _____
Approved _____

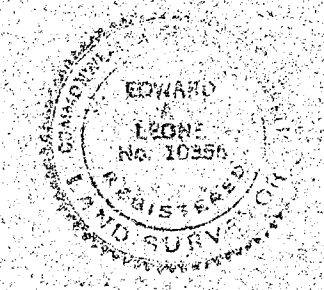

Approval under subdivision
Control Law not required.
Date: May 10, 1971

John A. Deakson
Director of Planning



I hereby certify that the conditions
on the ground are the same today
as they were when surveyed.
May 22, 1971 *Victor F. Coletti*
Surveyor

Plan of Land in Quincy 37085A
Scale: One Inch = Forty Feet
June 10, 1970
Edward A. Leone - Surveyor
127 Merrymount Rd. Quincy

MAILED
JUNE 7, 1971
R.C.C.
QUINCY SH. 25
1
2
two

I hereby certify that this actual survey was made
on the ground in accordance with Land Court
Instructions of 1959 between May 22, 1970 and
June 10, 1970.
Edward A. Leone - Surveyor

37085A