


TOWN of WALPOLE - CONSERVATION COMMISSION

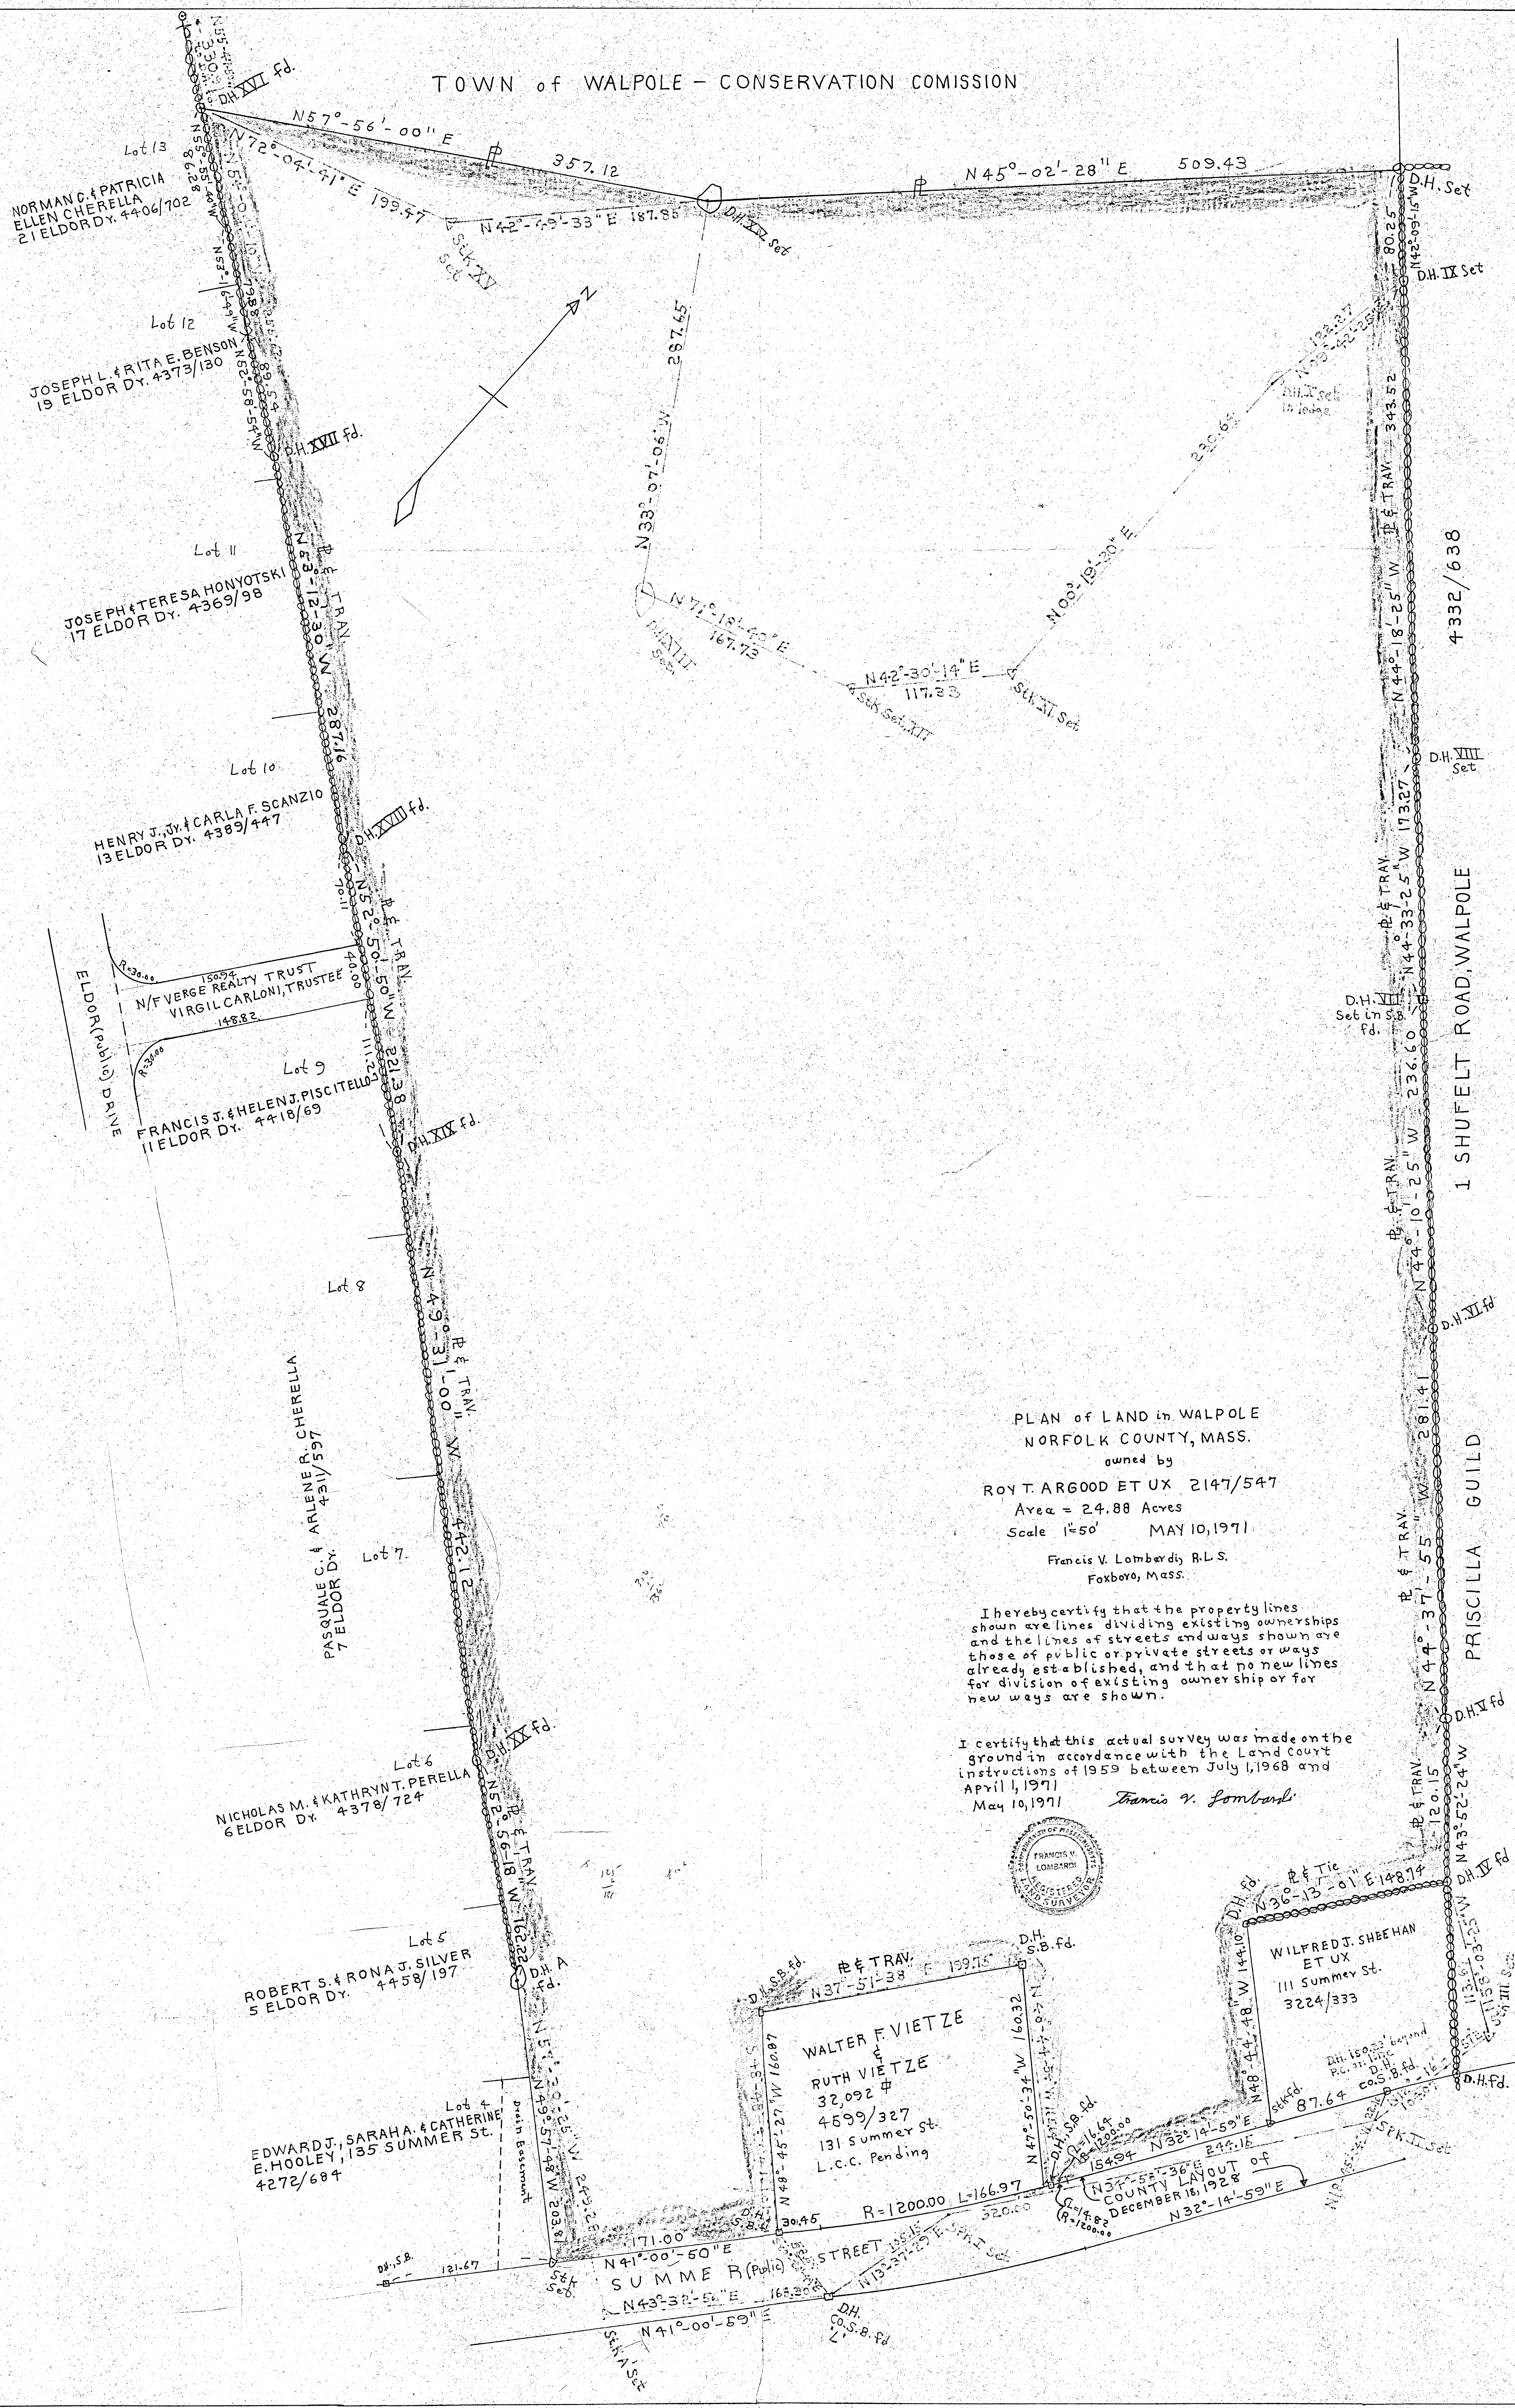

PLAN of LAND in WALPOLE
NORFOLK COUNTY, MASS.

owned by
ROY T. ARGOOD ET UX 2147/547
Area = 24.88 Acres
Scale 1"=50' MAY 10, 1971
Francis V. Lombardi R.L.S.
Foxboro, Mass.

I hereby certify that the property lines shown are lines dividing existing ownerships and the lines of streets and ways shown are those of public or private streets or ways already established, and that no new lines for division of existing ownership or for new ways are shown.

I certify that this actual survey was made on the ground in accordance with the Land Court instructions of 1959 between July 1, 1968 and April 1, 1971
May 10, 1971 *Francis V. Lombardi*



37130

1 SHUFELT ROAD, WALPOLE

PRISCILLA GUILD

WALTER F. VIETZE
RUTH VIETZE
32,092 #
4599/327
131 Summer St.
L.C.C. Pending

WILFRED J. SHEEHAN
ET UX
111 Summer St.
3224/333

ROBERT S. & RONAJ SILVER
5 ELDOR DY. 4458/197

EDWARD J., SARAH A. & CATHERINE E. HOOLEY,
135 SUMMER ST.
4272/684

NICHOLAS M. & KATHRYN T. PERELLA
6 ELDOR DY. 4378/724

PASQUALE C. & ARLENE R. CHERELLA
7 ELDOR DY. 4311/597

HENRY J. & CARLA F. SCANZIO
13 ELDOR DY. 4389/447

JOSEPH & TERESA HONYOTSKI
17 ELDOR DY. 4369/98

NORMAN C. & PATRICIA ELLEN CHERELLA
21 ELDOR DY. 4406/702

JOSEPH L. & RITA E. BENSON
19 ELDOR DY. 4373/130