


1/4 Town of Sharon

INTERLAKEN PARK TOWN OF SHARON

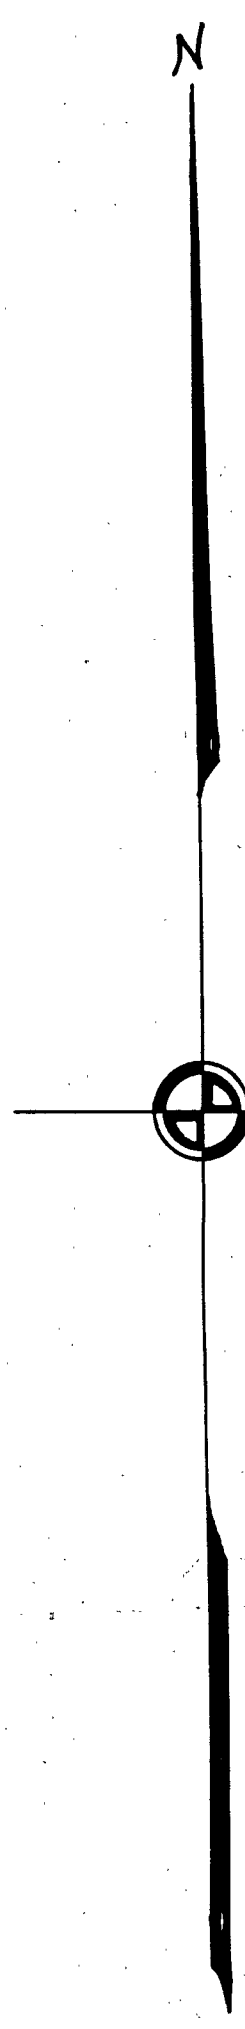

Parcel "B" - 338.01 Acres

L.C.C. 27676

PARCEL "B"

BEARING	DIST.	LATITUDE		DEPARTURE	
		North	South	East	West
N 14-58-57W	316.11	305.34			81.72
N 5-3-20W	1624.20	1617.62			166.55
N 1-05-00W	335.10	335.04			6.34
N 3-43-20E	1082.90	1080.62		70.30	
N 7-27-52W	411.29	407.81			53.43
N 71-28-59E	25.87		48.21	24.51	
N 41-19-50E	1217.79	825.38		895.41	
N 37-43-37W	487.63	385.68			298.39
S 45-06-02W	1016.86		717.77		720.29
N 47-17-46W	233.64	158.45			166.37
N 37-02-42W	376.17	210.42			110.12
S 60-52-55W	126.67		61.36		115.32
N 36-48-10W	192.51	154.14			37.28
N 38-25-24W	59.98	46.99			
N 41-37-41E	700.00	471.76		519.15	
N 41-33-29W	40.00	44.92			39.89
S 47-37-41W	700.00		471.76		519.15
N 49-49-48W	241.54	155.01			184.57
N 56-22-20W	205.56	113.84			171.16
N 55-14-48E	86.65	61.02			61.54
N 55-01-30E	251.04	43.60			180.04
N 53-51-19E	211.56	124.78			200.77
N 54-01-54E	248.04	145.70			200.17
N 49-37-24E	448.99	303.81			357.28
N 43-21-18E	571.68	408.41			385.00
N 44-02-42W	681.17		521.44		442.94
N 54-57-59E	210.56	120.87			308.59
N 55-05-36E	373.03	208.29			308.59
N 55-39-47E	373.84	210.87			308.59
N 59-54-29E	250.30	140.27			207.31
N 54-05-21E	211.58	157.29			232.62
S 37-29-22E	1885.90		1258.36		965.10
N 54-16-22E	648.71	371.30			556.16
N 54-23-55E	204.36	113.09			170.21
N 57-10-46E	247.11	144.78			224.47
S 35-35-23E	321.41		346.74		245.10
S 37-35-45E	447.90		359.09		274.29
S 89-34-47E	426.35		3.13		426.35
S 5-50-02W	403.94		401.75		41.05
S 52-54-34W	157.11		94.48		125.39
S 53-41-02W	241.01		150.13		215.15
S 52-33-00W	246.23		159.29		203.04
S 52-19-18W	55.42		31.53		45.57
S 54-31-58W	192.10		111.46		156.46
S 54-20-44W	402.38		234.54		324.55
S 54-13-31W	164.05		98.77		133.60
S 72-59-43E	119.37		34.94		114.14
S 37-31-36E	1220.69		368.02		743.45
S 72-32-00W	134.92		40.47		128.71
S 56-33-55W	210.41		114.71		176.49
S 50-17-54W	230.79		160.10		192.76
S 40-52-24W	454.76		293.08		347.72
S 61-01-05E	292.49		141.72		255.07
S 61-19-43E	987.78		473.92		866.66
S 61-05-16E	362.72		175.12		317.07
S 2-32-23W	395.73		394.85		17.51
S 52-01-05W	460.75		404.51		520.91
N 37-46-48W	408.86	323.15			250.48
N 35-12-48W	110.54	90.31			63.74
N 38-14-47W	104.47	82.65			64.67
N 37-54-35W	181.00	416.19			473.86
S 21-42-46W	345.38		319.94		177.40
S 21-26-12W	242.48		225.71		88.62
S 22-35-43W	143.07		137.65		57.29
S 22-02-04W	83.17		77.10		31.26
N 82-08-19W	151.84	20.90			151.40
S 21-30-15W	626.47		582.87		228.62
S 18-40-07W	506.86		480.19		162.24
S 74-05-13W	143.29		40.88		143.38
S 57-37-43W	215.04		133.29		148.47
	3942895	1054483	1054483	9130.62	9130.62

PARCEL "A"

BEARING	DIST.	LATITUDE		DEPARTURE	
		North	South	East	West
N 5-03-20W	721.483	717.625			74.624
N 3-43-20E	857.647	855.838		53.678	
S 43-16-10W	276.913		200.172		188.434
S 20-44-40W	226.010		211.358		80.053
S 11-13-30E	312.330		309.298	61.383	
S 27-26-40W	448.327		397.871		204.629
S 20-04-00E	244.387		139.843	224.376	
S 33-24-00E	377.889		314.717	201.470	
	3487366	1673.673	1673.673	549.127	549.140

Parcel "A" - 6.81 Acres

Mr Clifford P. Parcher, et ux

Mr Rice, Webster & Miller

Mr Oakes Ames, Est. Oliver & Amyas Ames, Trustees The Easton Co.

Mr Oakes Ames, Est. Oliver & Amyas Ames, Trustees The Easton Co. L.C.C. 3514-B

BRIGGS POND (Private)

I certify the conditions on the ground are the same now as of the time of the original survey... with the exception of the addition of L.C.C. 3514-B and L.C.C. 36186 - Eugene J. Mulligan

PLAN OF LAND IN SHARON, MASS.

Scale: 1"=200' Date: December 30, 1970 Eugene J. Mulligan, Surveyor

Note: U.S.C. & G.S. Plane Coordinate System Taken from Norfolk County L.O. Mountain Street - 1961

Approval under Subdivision Control Law not required: Sharon Planning Board.

I certify that this actual survey was made on the ground in accordance with the LAND COURT INSTRUCTIONS of 1859 between August 15, 1862 and January 15, 1864 Eugene J. Mulligan, Reg. L.S. 19 Perry St. Somerville, Mass. This Plan has been updated to Dec. 30, 1970