


KEY PLAN  
1"=1000'

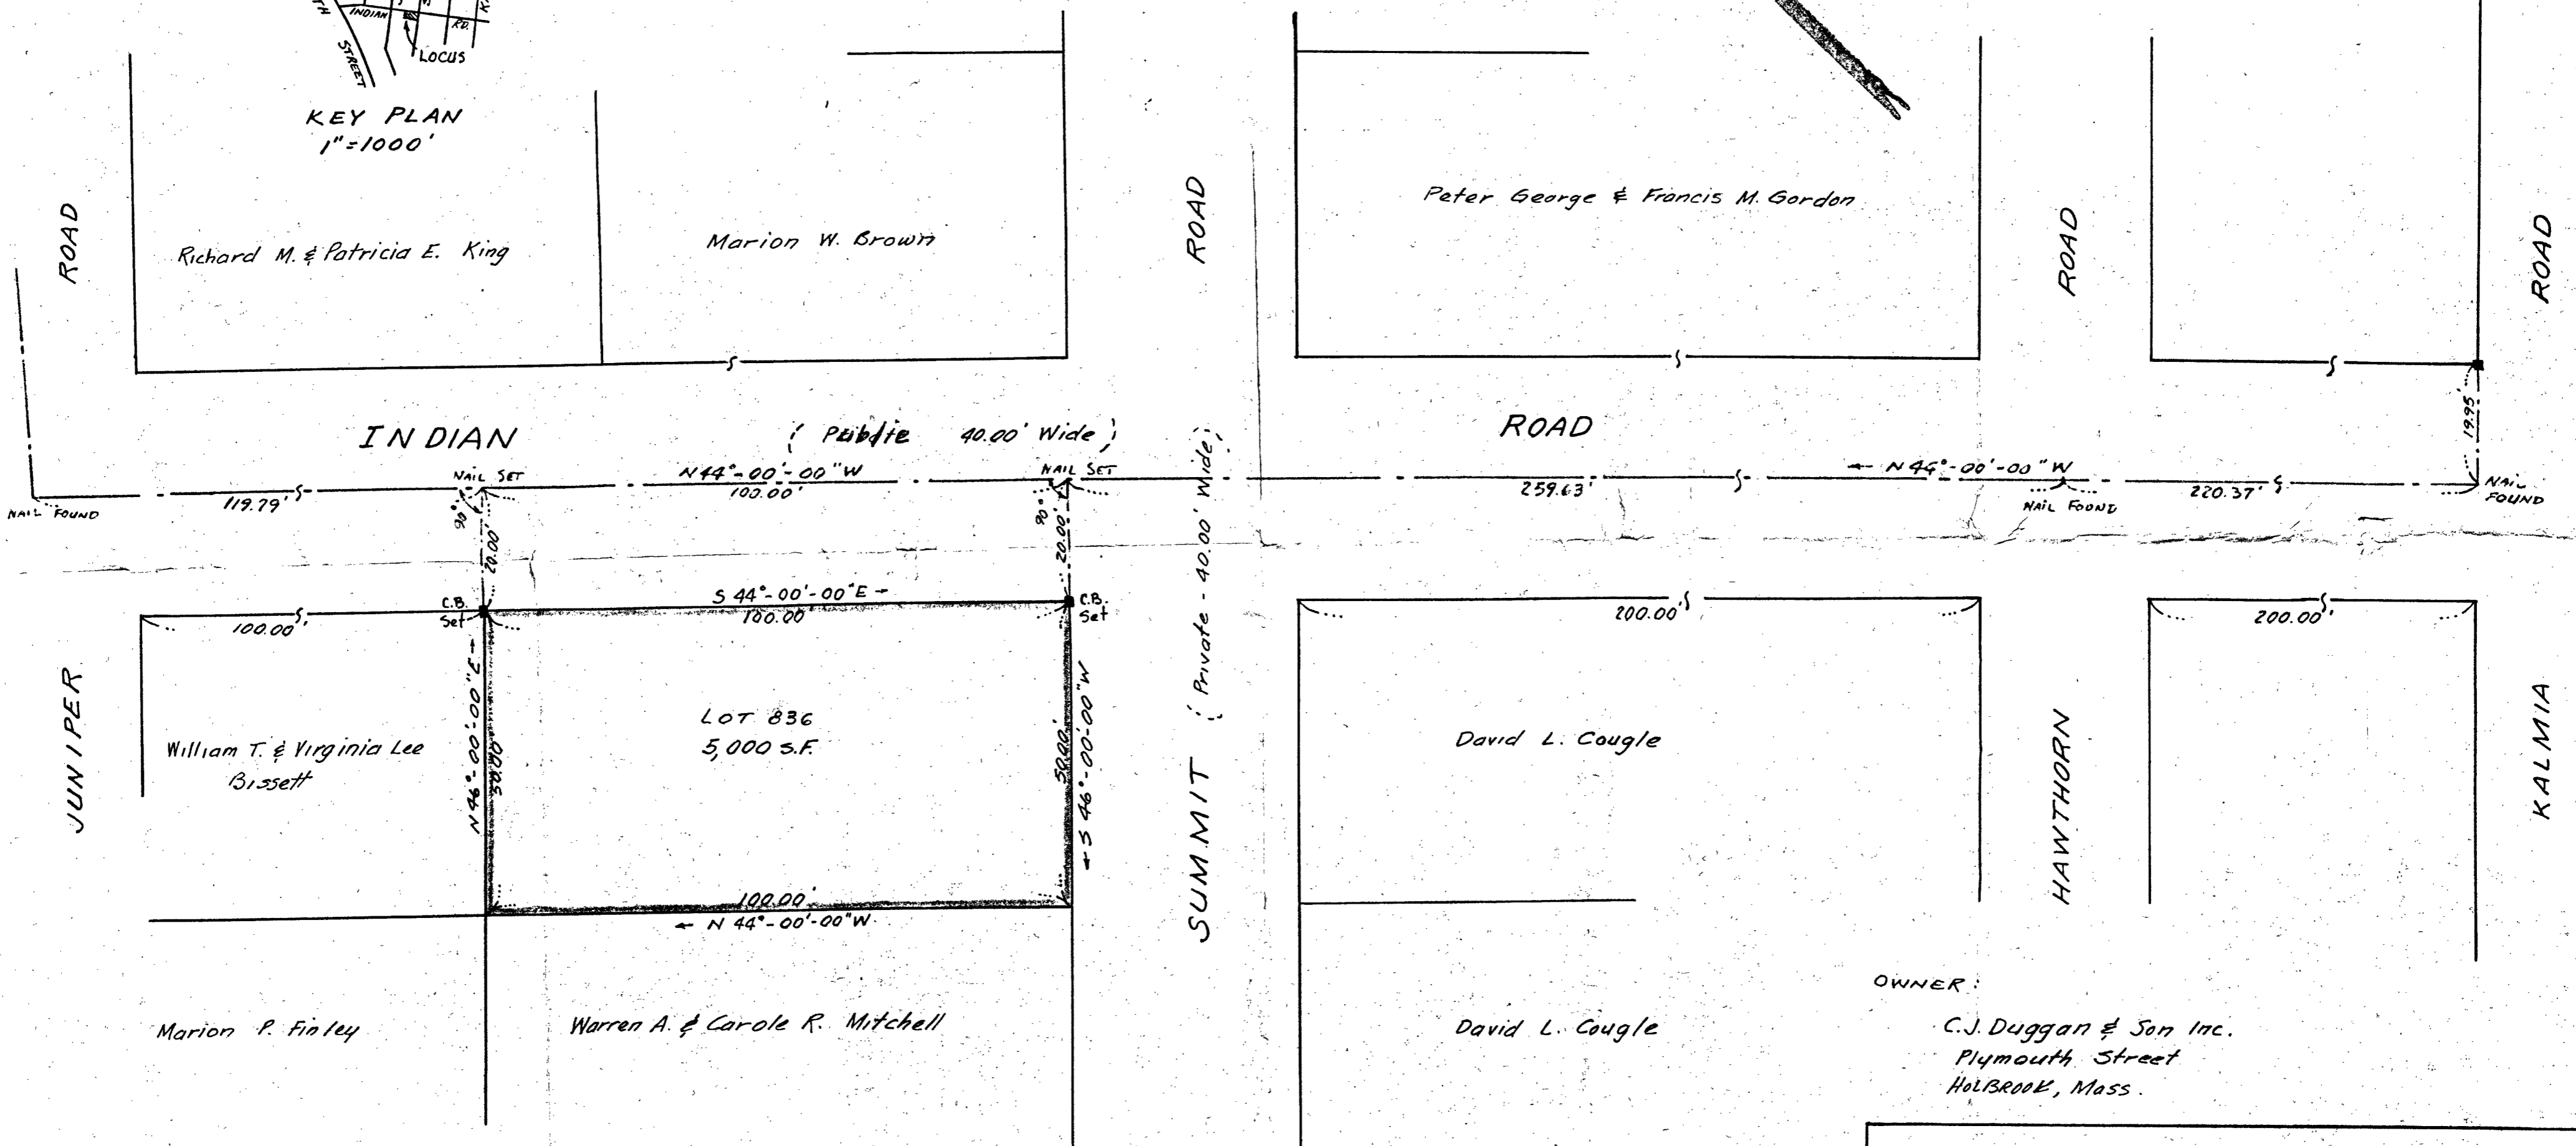

NOTE:  
For additional traverse information see Traverse Line Plan dated 5-19-71

"I certify that this actual survey was made on the ground in accordance with the Land Court Instructions of 1959, on 6-23-71."

DATE: 6-25-71

*John T. Yunits*  
John T. Yunits R.L.S.

"I hereby certify that the property lines shown on this plan are the lines dividing existing ownership, and the lines of the streets and ways shown are those of public or private streets or ways already established, and that no new lines for division of existing ownership or for new ways are shown."

DATE: 6-25-71

*John T. Yunits*  
John T. Yunits R.L.S.

OWNER:  
C.J. Duggan & Son Inc.  
Plymouth Street  
HOLBROOK, Mass.

PLAN OF LAND  
INDIAN ROAD, HOLBROOK  
NORFOLK COUNTY, MASS.

— PROPERTY LINE PLAN —

	SCALE	1"=20'	DATE	6-25-71	JOB NO.	5771
	DRAWN	SKN.	CH'RD	D.J.M.	APP'D	
YUNITS ENGINEERING CO., INC. CONSULTING ENGINEERS 11 TECHNICAL PARK DRIVE HOLBROOK, MASS. 02343						DWG. NO.
						1