


KEY PLAN
1" = 1000'

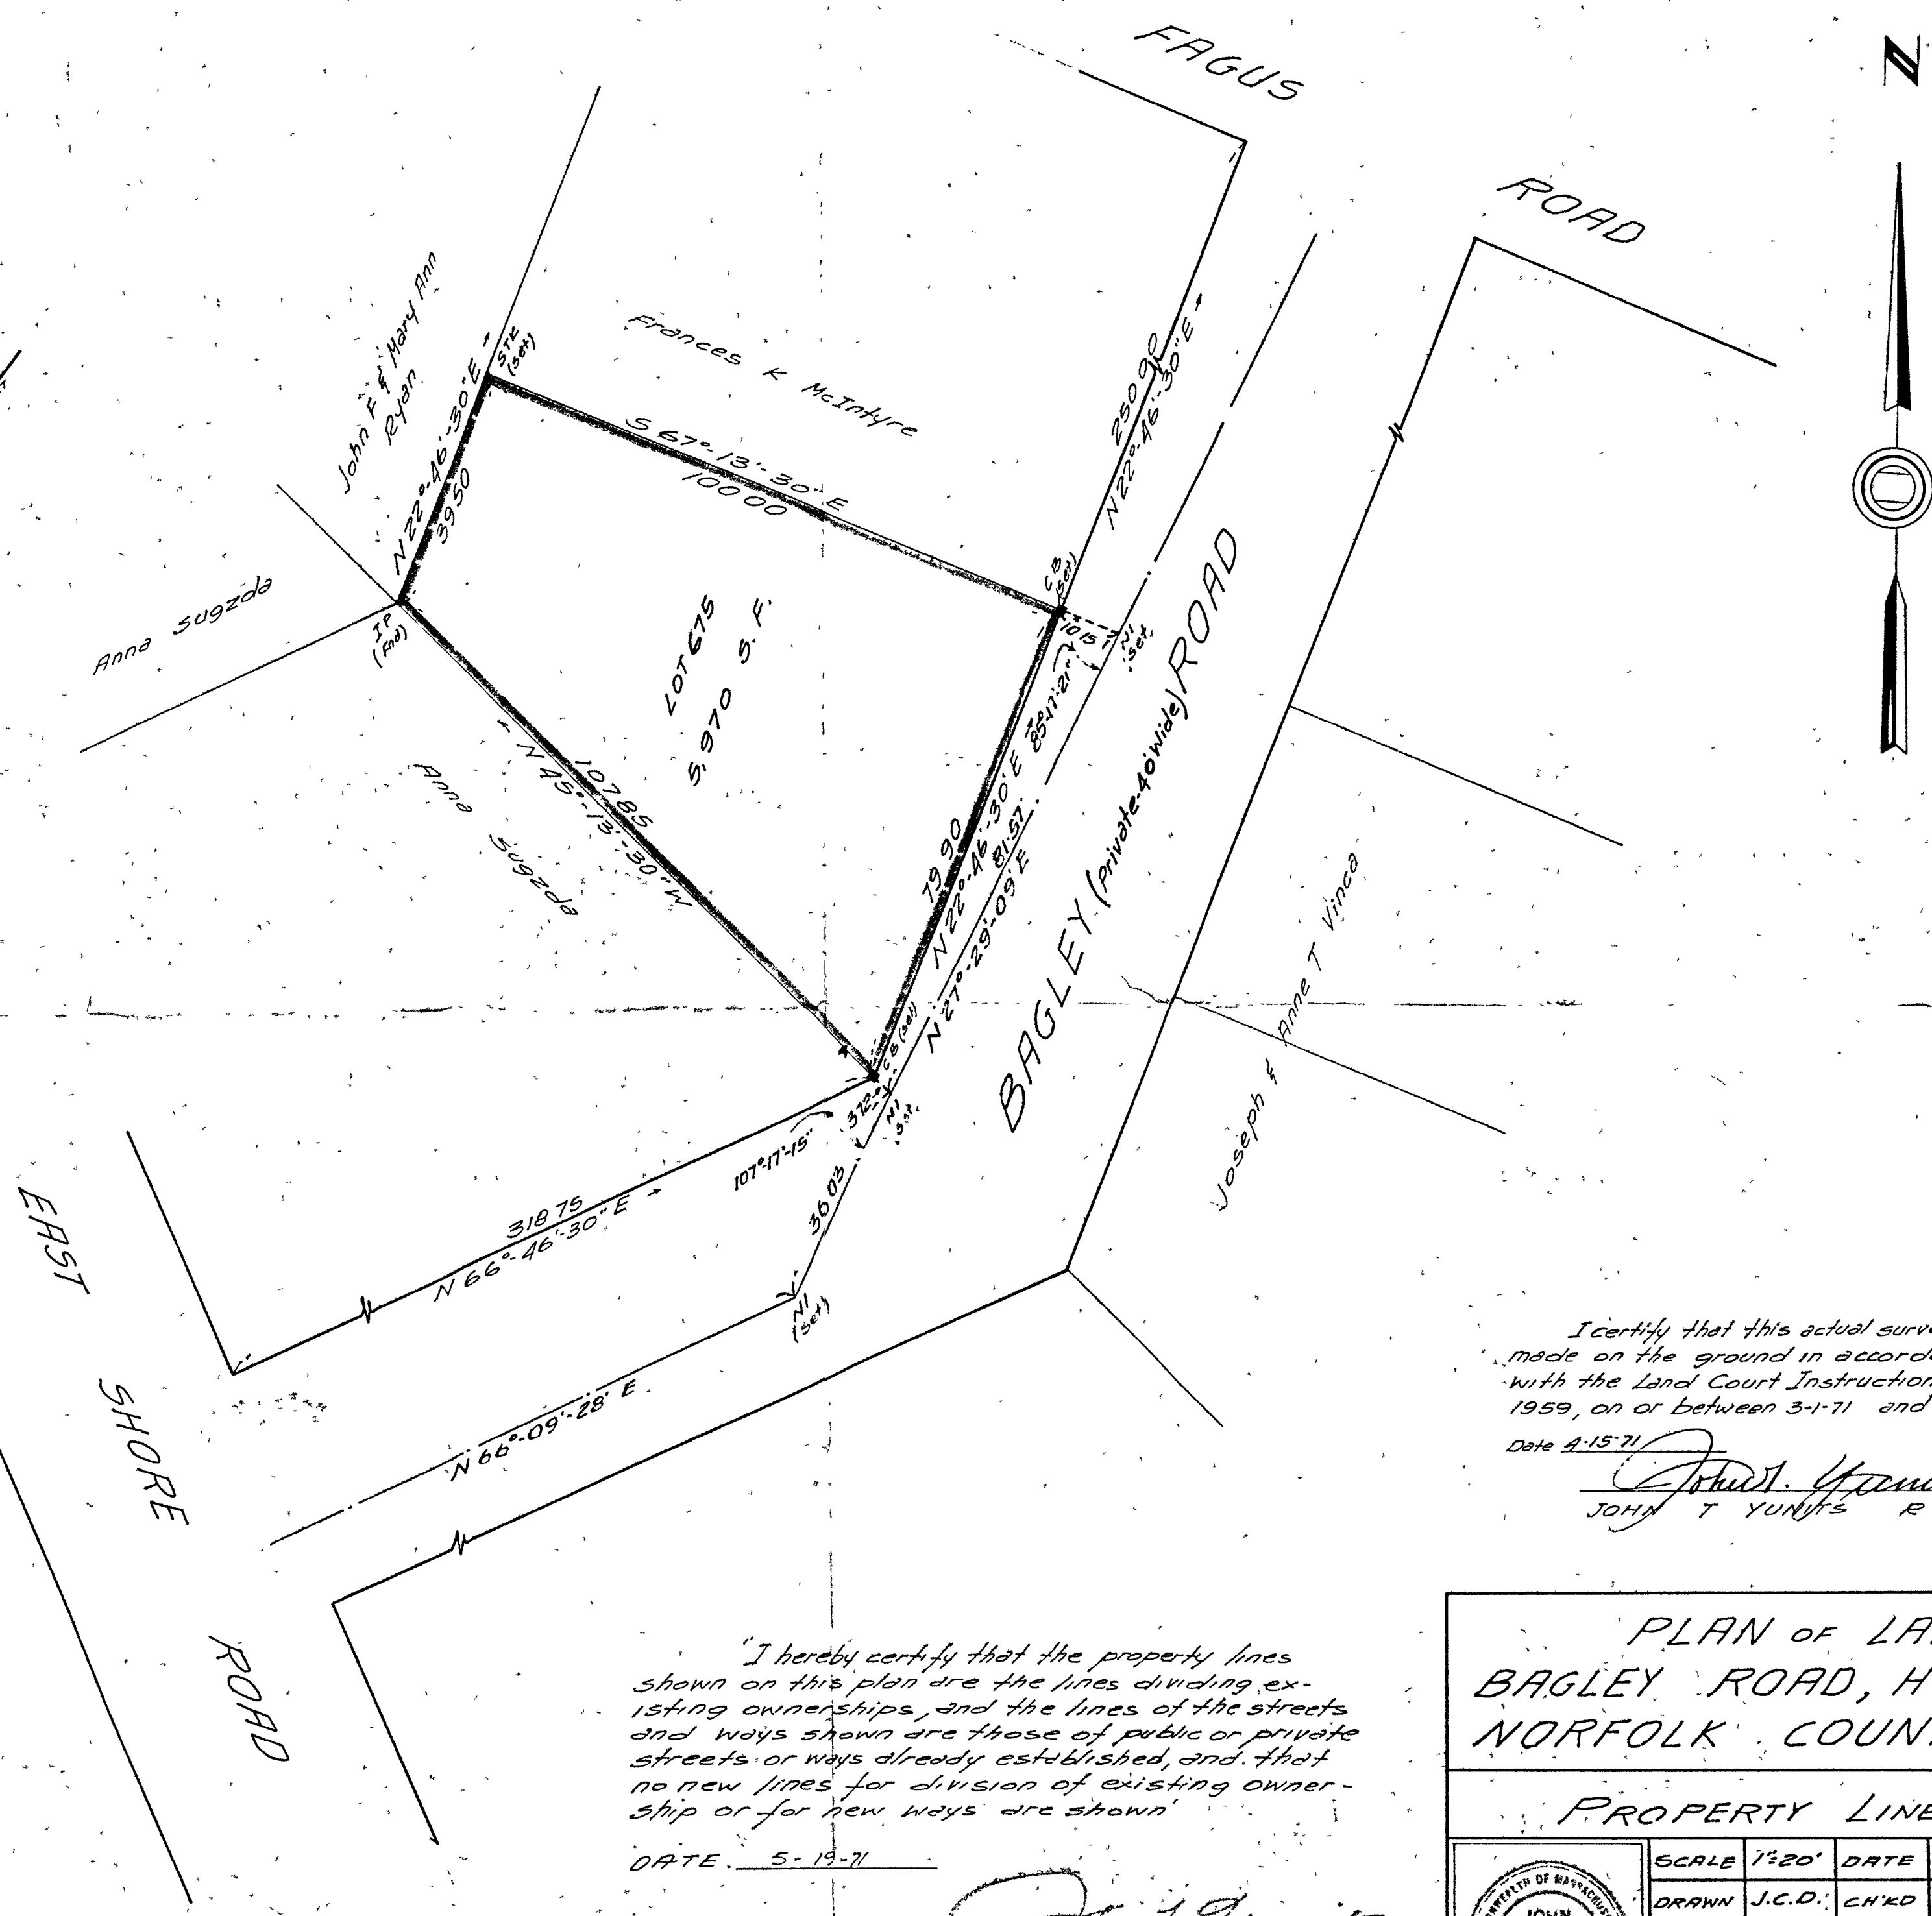

I certify that this actual survey was made on the ground in accordance with the Land Court Instructions of 1959, on or between 3-1-71 and 3-29-71
Date 4-15-71
John T. Yunits
JOHN T. YUNITS R.L.S.

"I hereby certify that the property lines shown on this plan are the lines dividing existing ownerships, and the lines of the streets and ways shown are those of public or private streets or ways already established, and that no new lines for division of existing ownership or for new ways are shown"
DATE 5-19-71

John T. Yunits
JOHN T. YUNITS R.L.S.

PLAN OF LAND
BAGLEY ROAD, HOLBROOK
NORFOLK COUNTY, MASS

PROPERTY LINE PLAN

	SCALE	1"=20'	DATE	4-15-71	JOB NO	1271
	DRAWN	J.C.D.	CHECKED	G.K.H.	APP'D	
	YUNITS ENGINEERING COMPANY INC CONSULTING ENGINEERS 11 TECHNICAL PARK DRIVE HOLBROOK, MASS. 02843					DWG NO.