


KEY PLAN
1" = 1000'

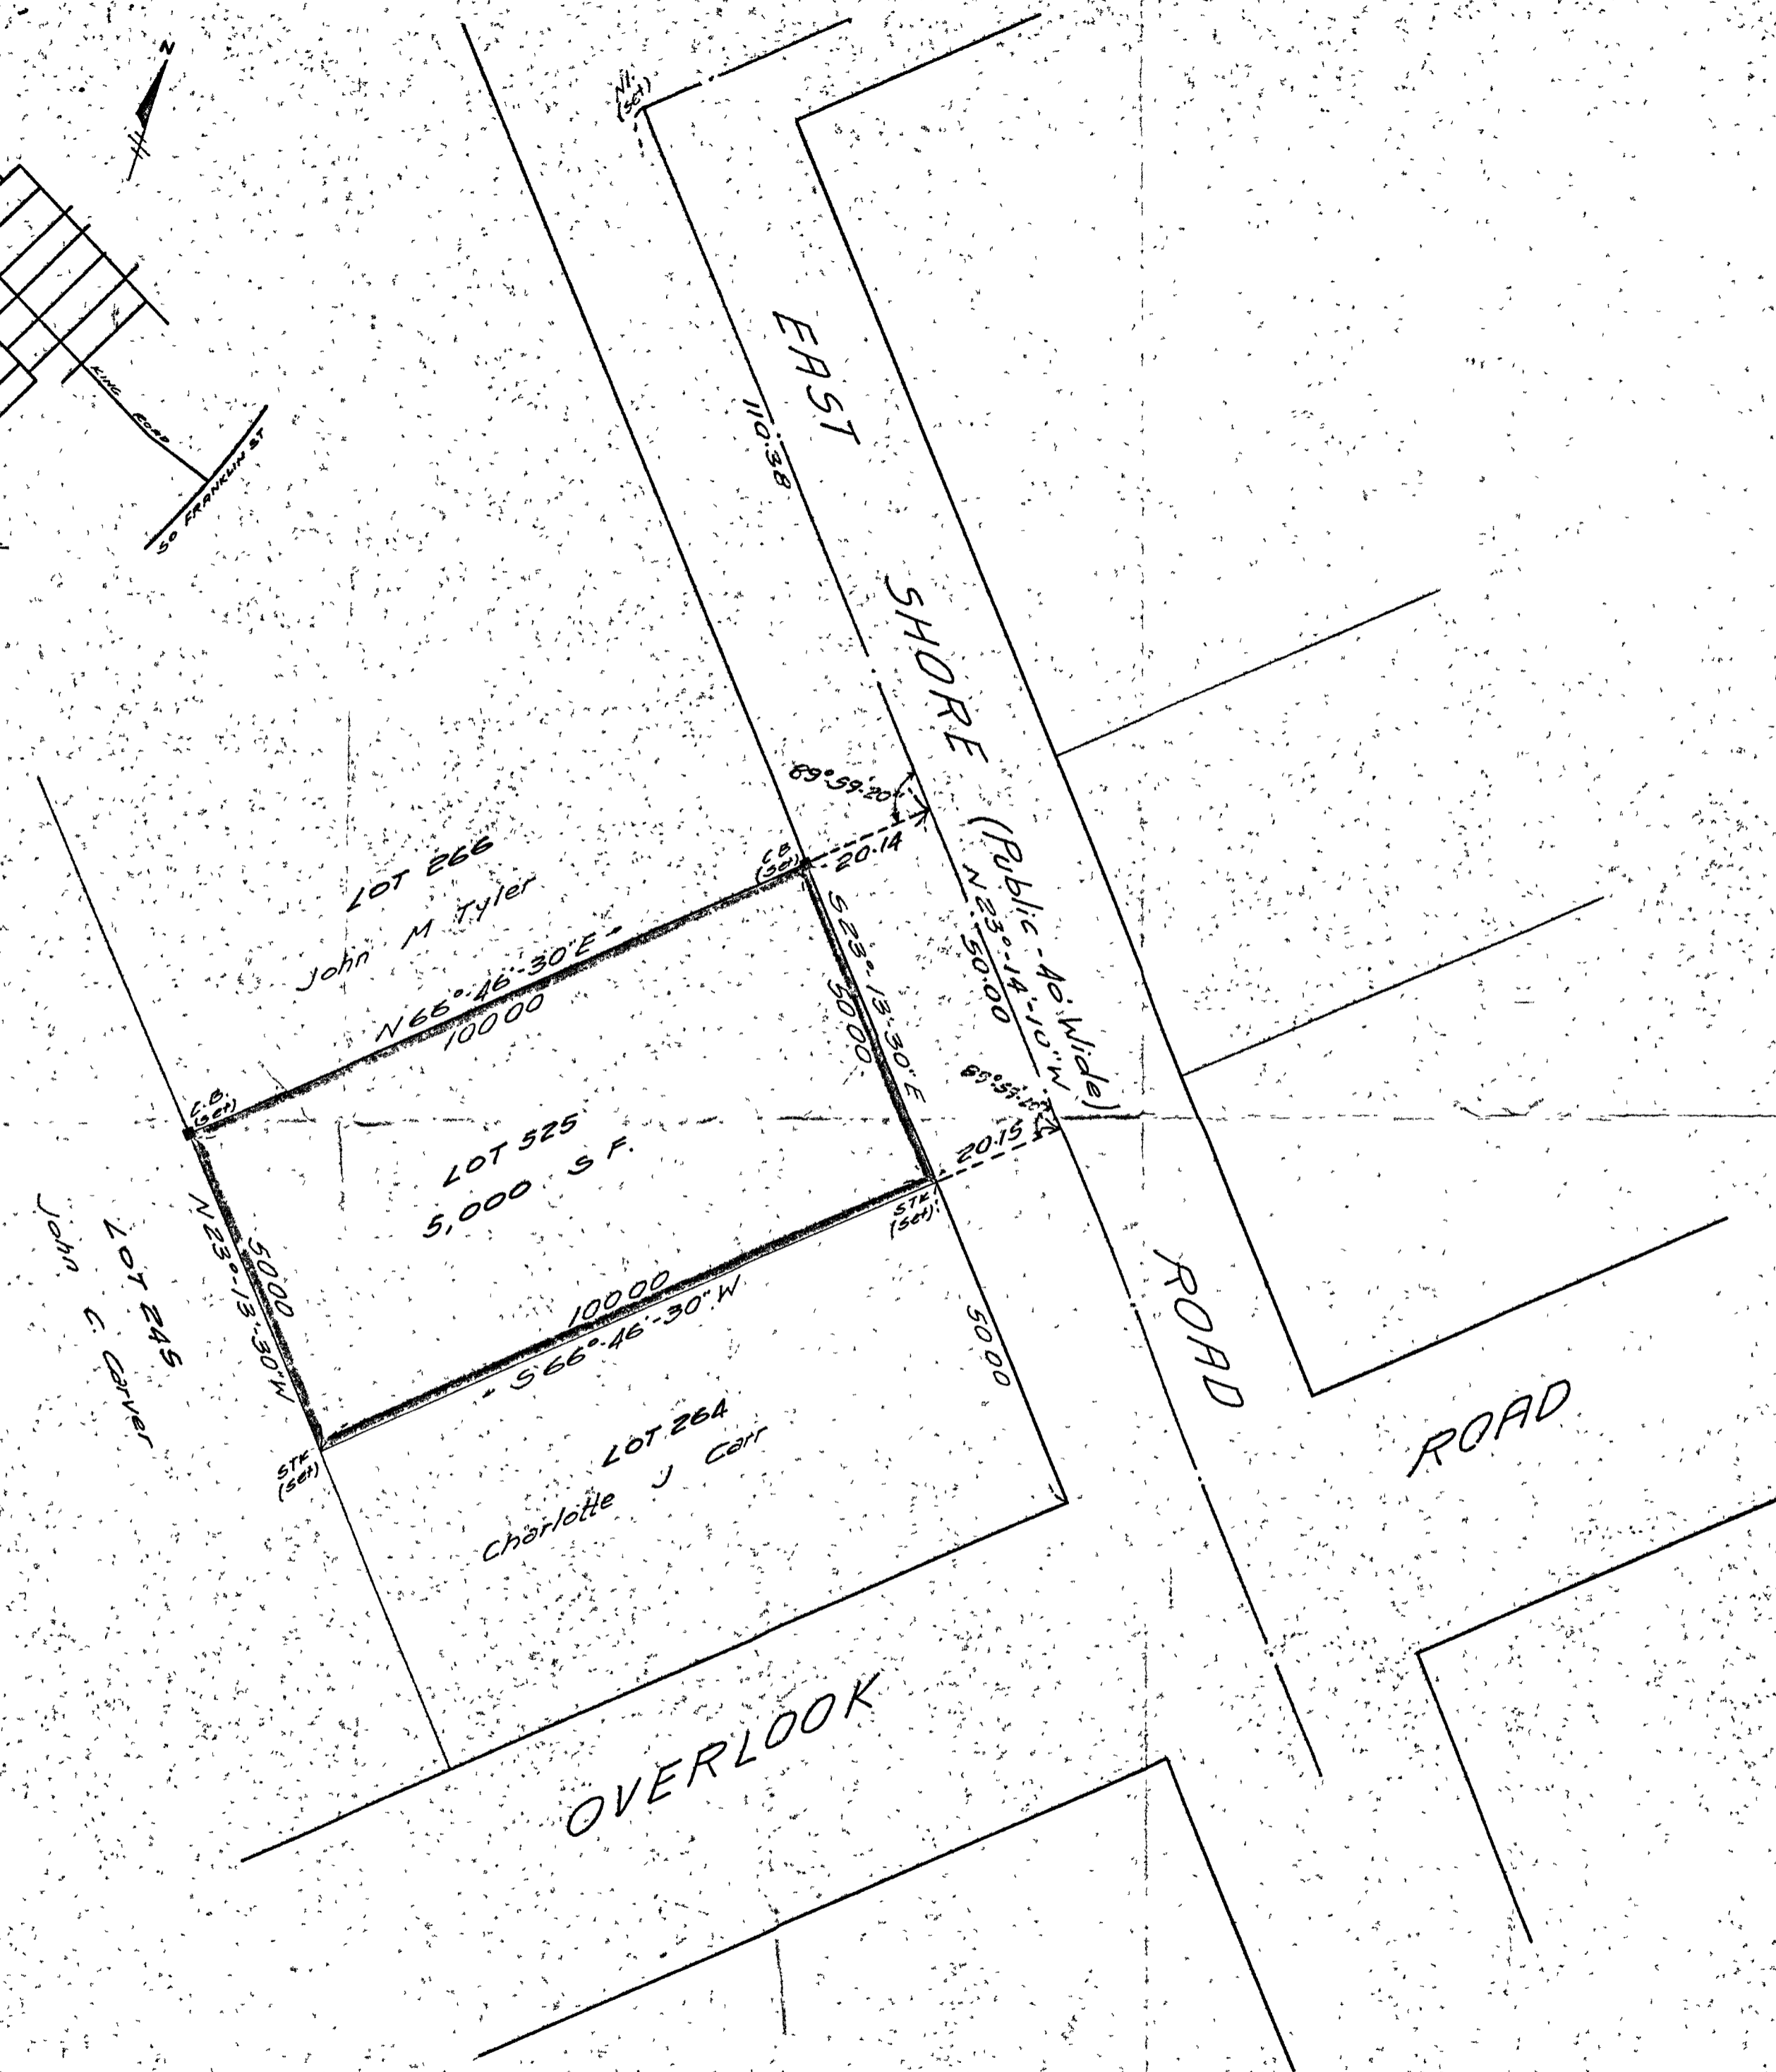

I hereby certify that the property lines shown on this plan are the lines dividing existing ownerships, and the lines of the streets and ways shown are those of public or private streets or ways already established, and that no new lines for division of existing ownership or for new ways are shown.

DATE 5-19-71

John T. Yunits
JOHN T. YUNITS P.L.S.

I certify that this actual survey was made on the ground in accordance with the Land Court Instructions of 1959, or, or between 3-1-71 and 3-29-71
Date 4-15-71

John T. Yunits
JOHN T. YUNITS P.L.S.

PLAN OF LAND
EAST SHORE ROAD, HOLBROOK
NORFOLK COUNTY, MASS.

PROPERTY LINE PLAN

	SCALE	1"=20'	DATE	4-15-71	JOB NO.	1271	
	DRAWN	J.C.D.	CHECKED	G.R.H.	APPD		
	YUNITS ENGINEERING COMPANY INC. CONSULTING ENGINEERS 11 TECHNICAL PARK DRIVE HOLBROOK, MASS. 02543						DWG. NO.
							1