


KEY PLAN  
1"=1000'

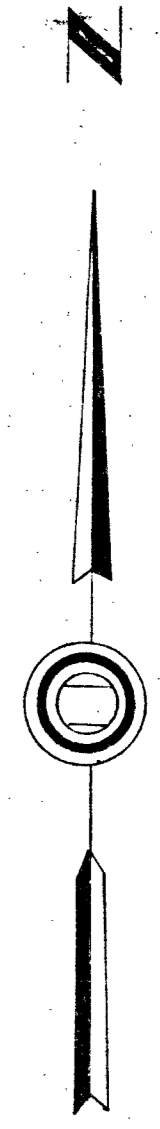

"I hereby certify that the property lines shown on this plan are the lines dividing existing ownerships, and the lines of the streets and ways shown are those of public or private streets or ways already established, and that no new lines for division of existing ownership or for new ways are shown."

DATE: JAN. 12, 1972

*John Thomas Yunits*  
JOHN THOMAS YUNITS R.L.S.

"I certify that this actual survey was made on the ground in accordance with the Land Court Instructions of 1971 on or between January 5, 1972 and Jan. 10, 1972."

DATE: JAN. 12, 1972

*John Thomas Yunits*  
JOHN THOMAS YUNITS R.L.S.

PLAN OF LAND  
OVERLOOK ROAD, HOLBROOK  
NORFOLK COUNTY, MASS.

PROPERTY LINE PLAN

	SCALE	1"=20'	DATE	1-11-72	JOB NO.	172
	DRAWN	J.C.D.	CH'KD	G.K.H.	APP'D	
YUNITS ENGINEERING CO. INC. CONSULTING ENGINEERS 11 TECHNICAL PARK DRIVE HOLBROOK, MASS. 02343						DWG. NO.
						1