


37522A

37522A

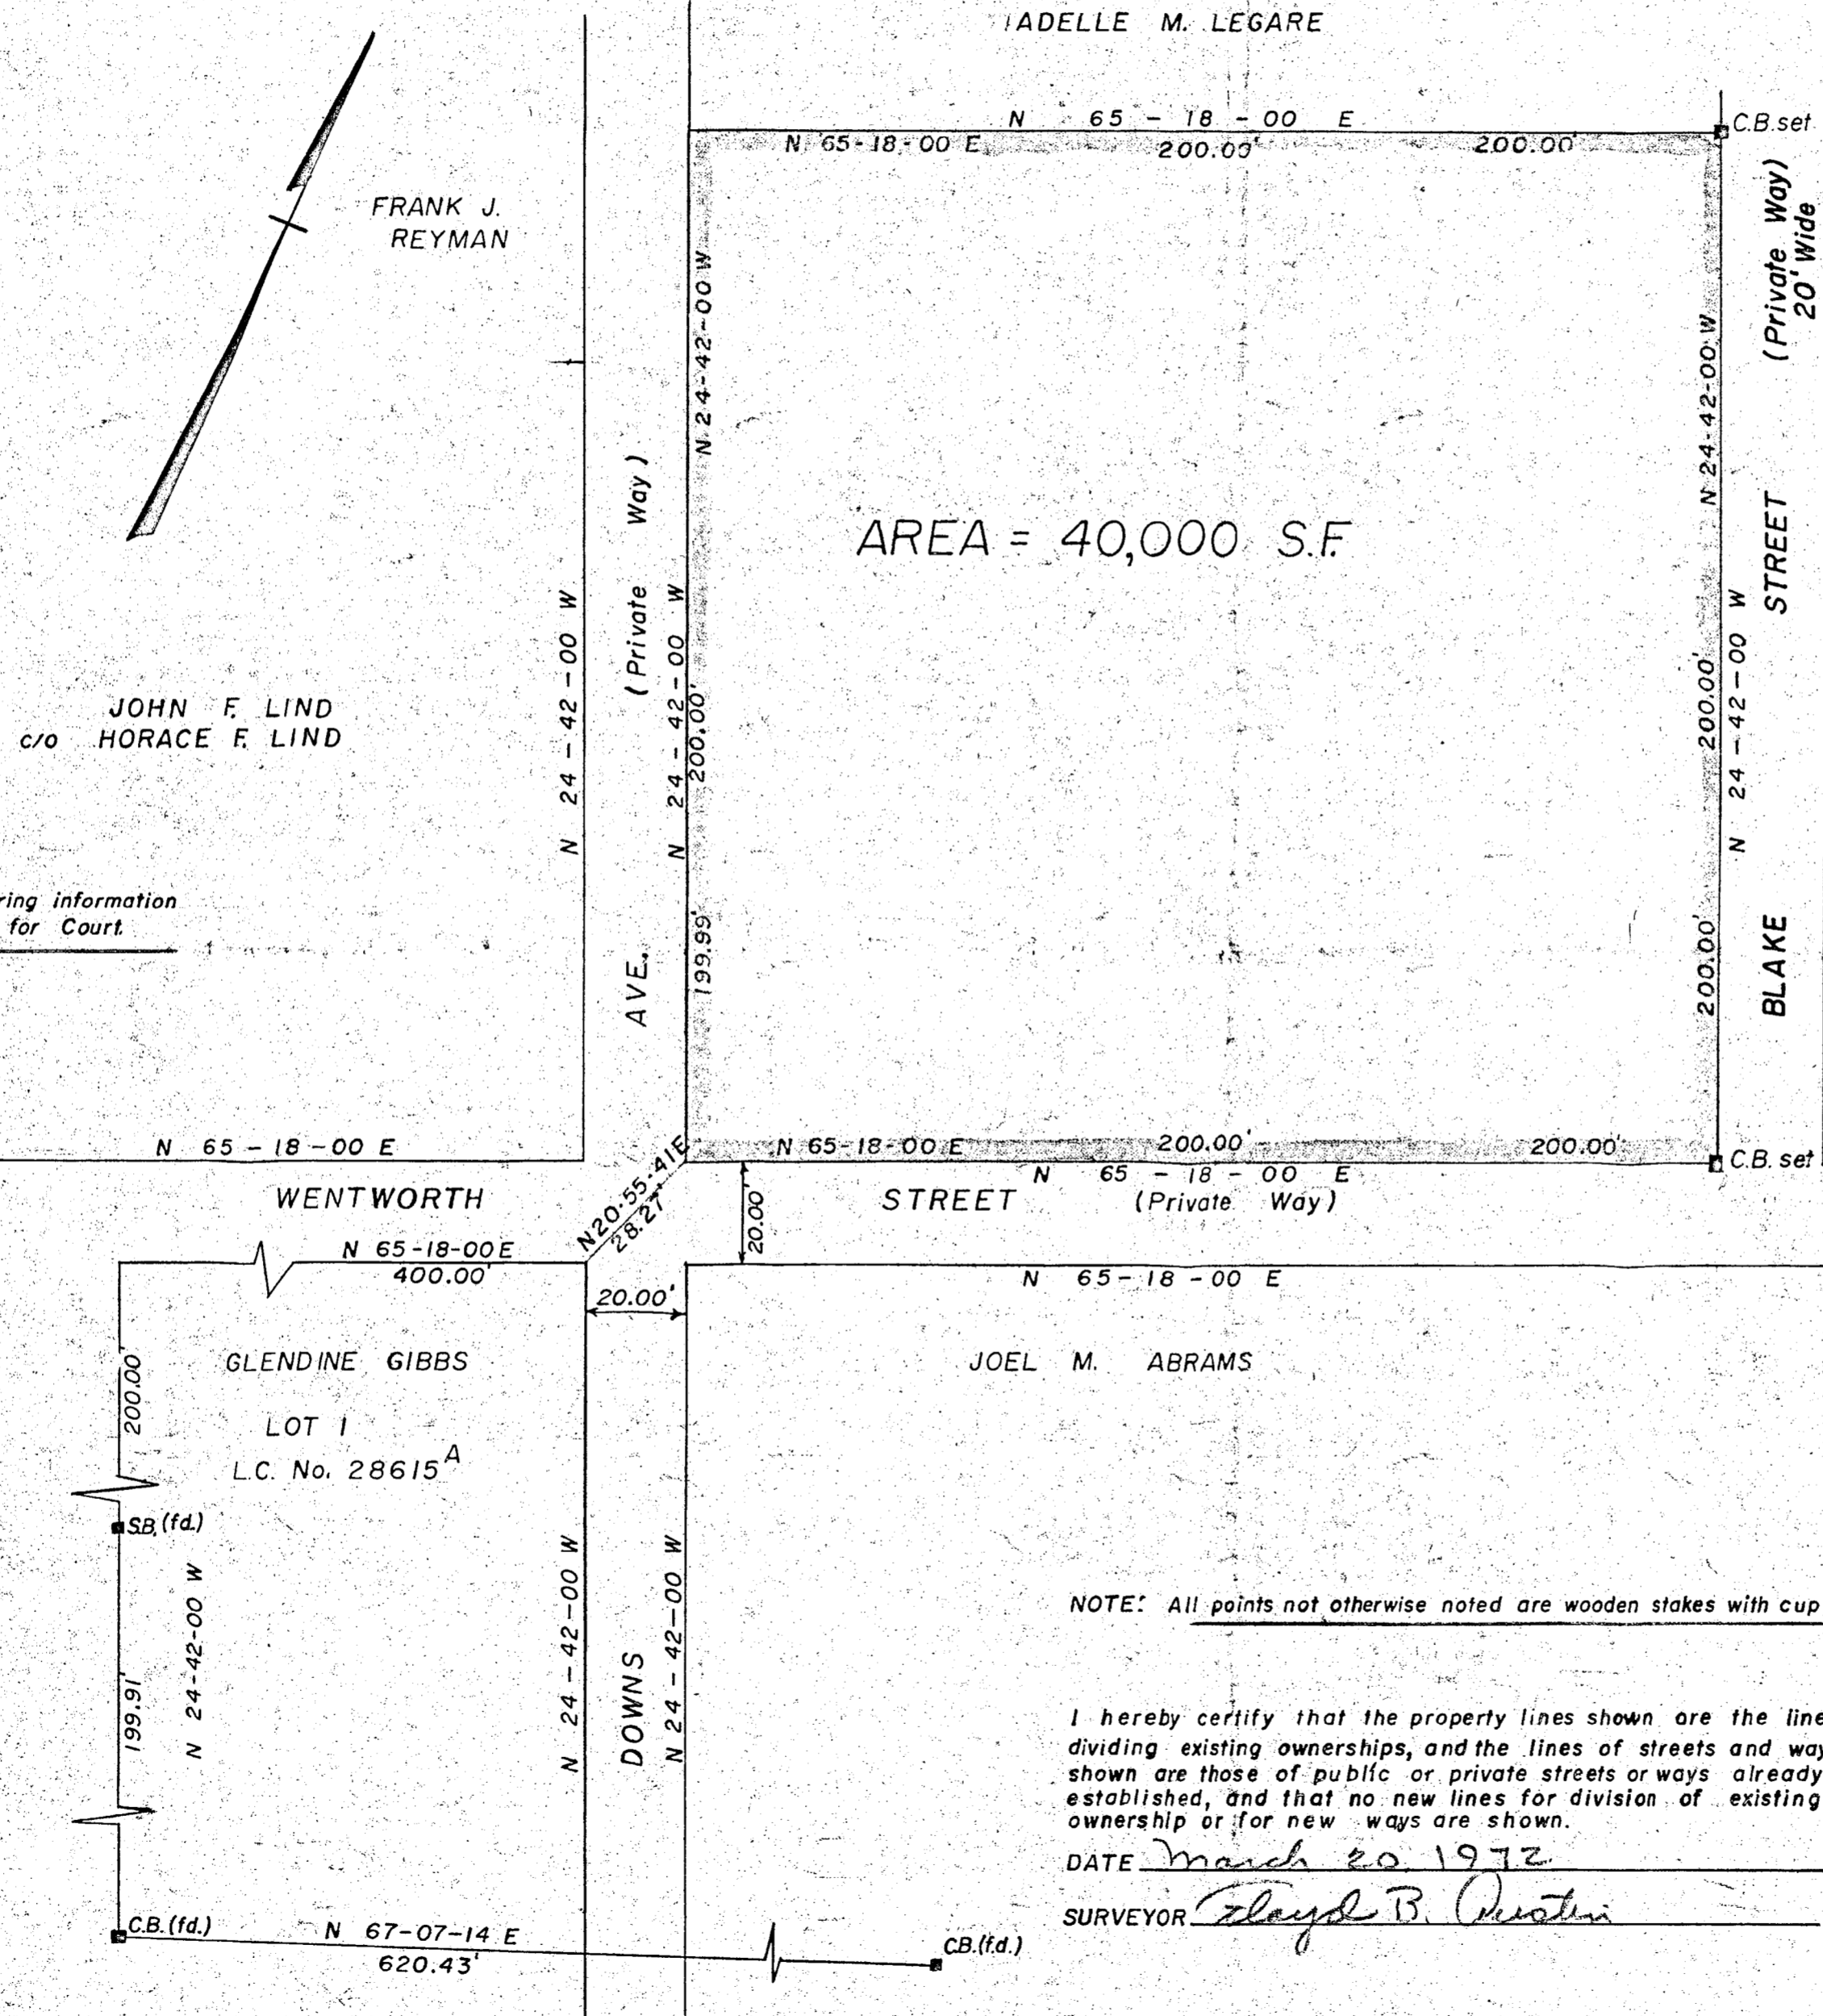


I certify that this actual survey was made on the ground in accordance with the Land Court instructions of 1971 between JAN. 27, 1972 and MAR. 16, 1972.
Date March 20, 1972
Surveyor Floyd B. Austin

Planning Board Approval Under The Subdivision Control Law Not Required
Date _____

DECREE PLAN	
Order	Papers
Traverse	Field
Atlas	
Drawn by	
Math. by	
Inspected by	
Approved	

37522A
MAY BE FILED
Date July 12, 1972
By Silva
Atlas N/G
Trav. No Sta. ✓
B.C. ✓
Stak'd 2 Chk. St. No. ✓
Prints Needed Two

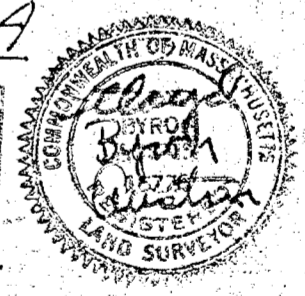

NOTE: All points not otherwise noted are wooden stakes with cup tacks

I hereby certify that the property lines shown are the lines dividing existing ownerships, and the lines of streets and ways shown are those of public or private streets or ways already established, and that no new lines for division of existing ownership or for new ways are shown.

DATE March 20, 1972
SURVEYOR Floyd B. Austin

PLAN OF LAND
IN
CANTON, MASS.

Petitioner
ROBERT J. WAGNER
Scale 1" = 30' MAR. 20, 1972

AUSTIN ENGINEERING CO.
520 BAY ROAD
STOUGHTON, MASS.