

PLAN OF LAND  
**RANDOLPH, MASS.**

SCALE 1"=40' APRIL 23, 1971

DE CA ENGINEERING, INC.

LAND SURVEYORS

535 NORTH MAIN ST. RANDOLPH

PROPERTY OWNER:


Antonio & Berita E. Di Spirito

I hereby certify that the property lines shown on this plan are the lines dividing existing ownerships, and the lines of streets and ways shown, are those of public or private streets or ways already established, and that no new lines for division of existing ownership or for new ways are shown.

Glenn J. Casew - April 23, 1971  
 Registered Land Surveyor

I hereby certify that the conditions on the ground are the same now as the time of the original survey with the exception of fill dumped in center of lot.

Date Sept 11, 1972  
 Glenn J. Casew

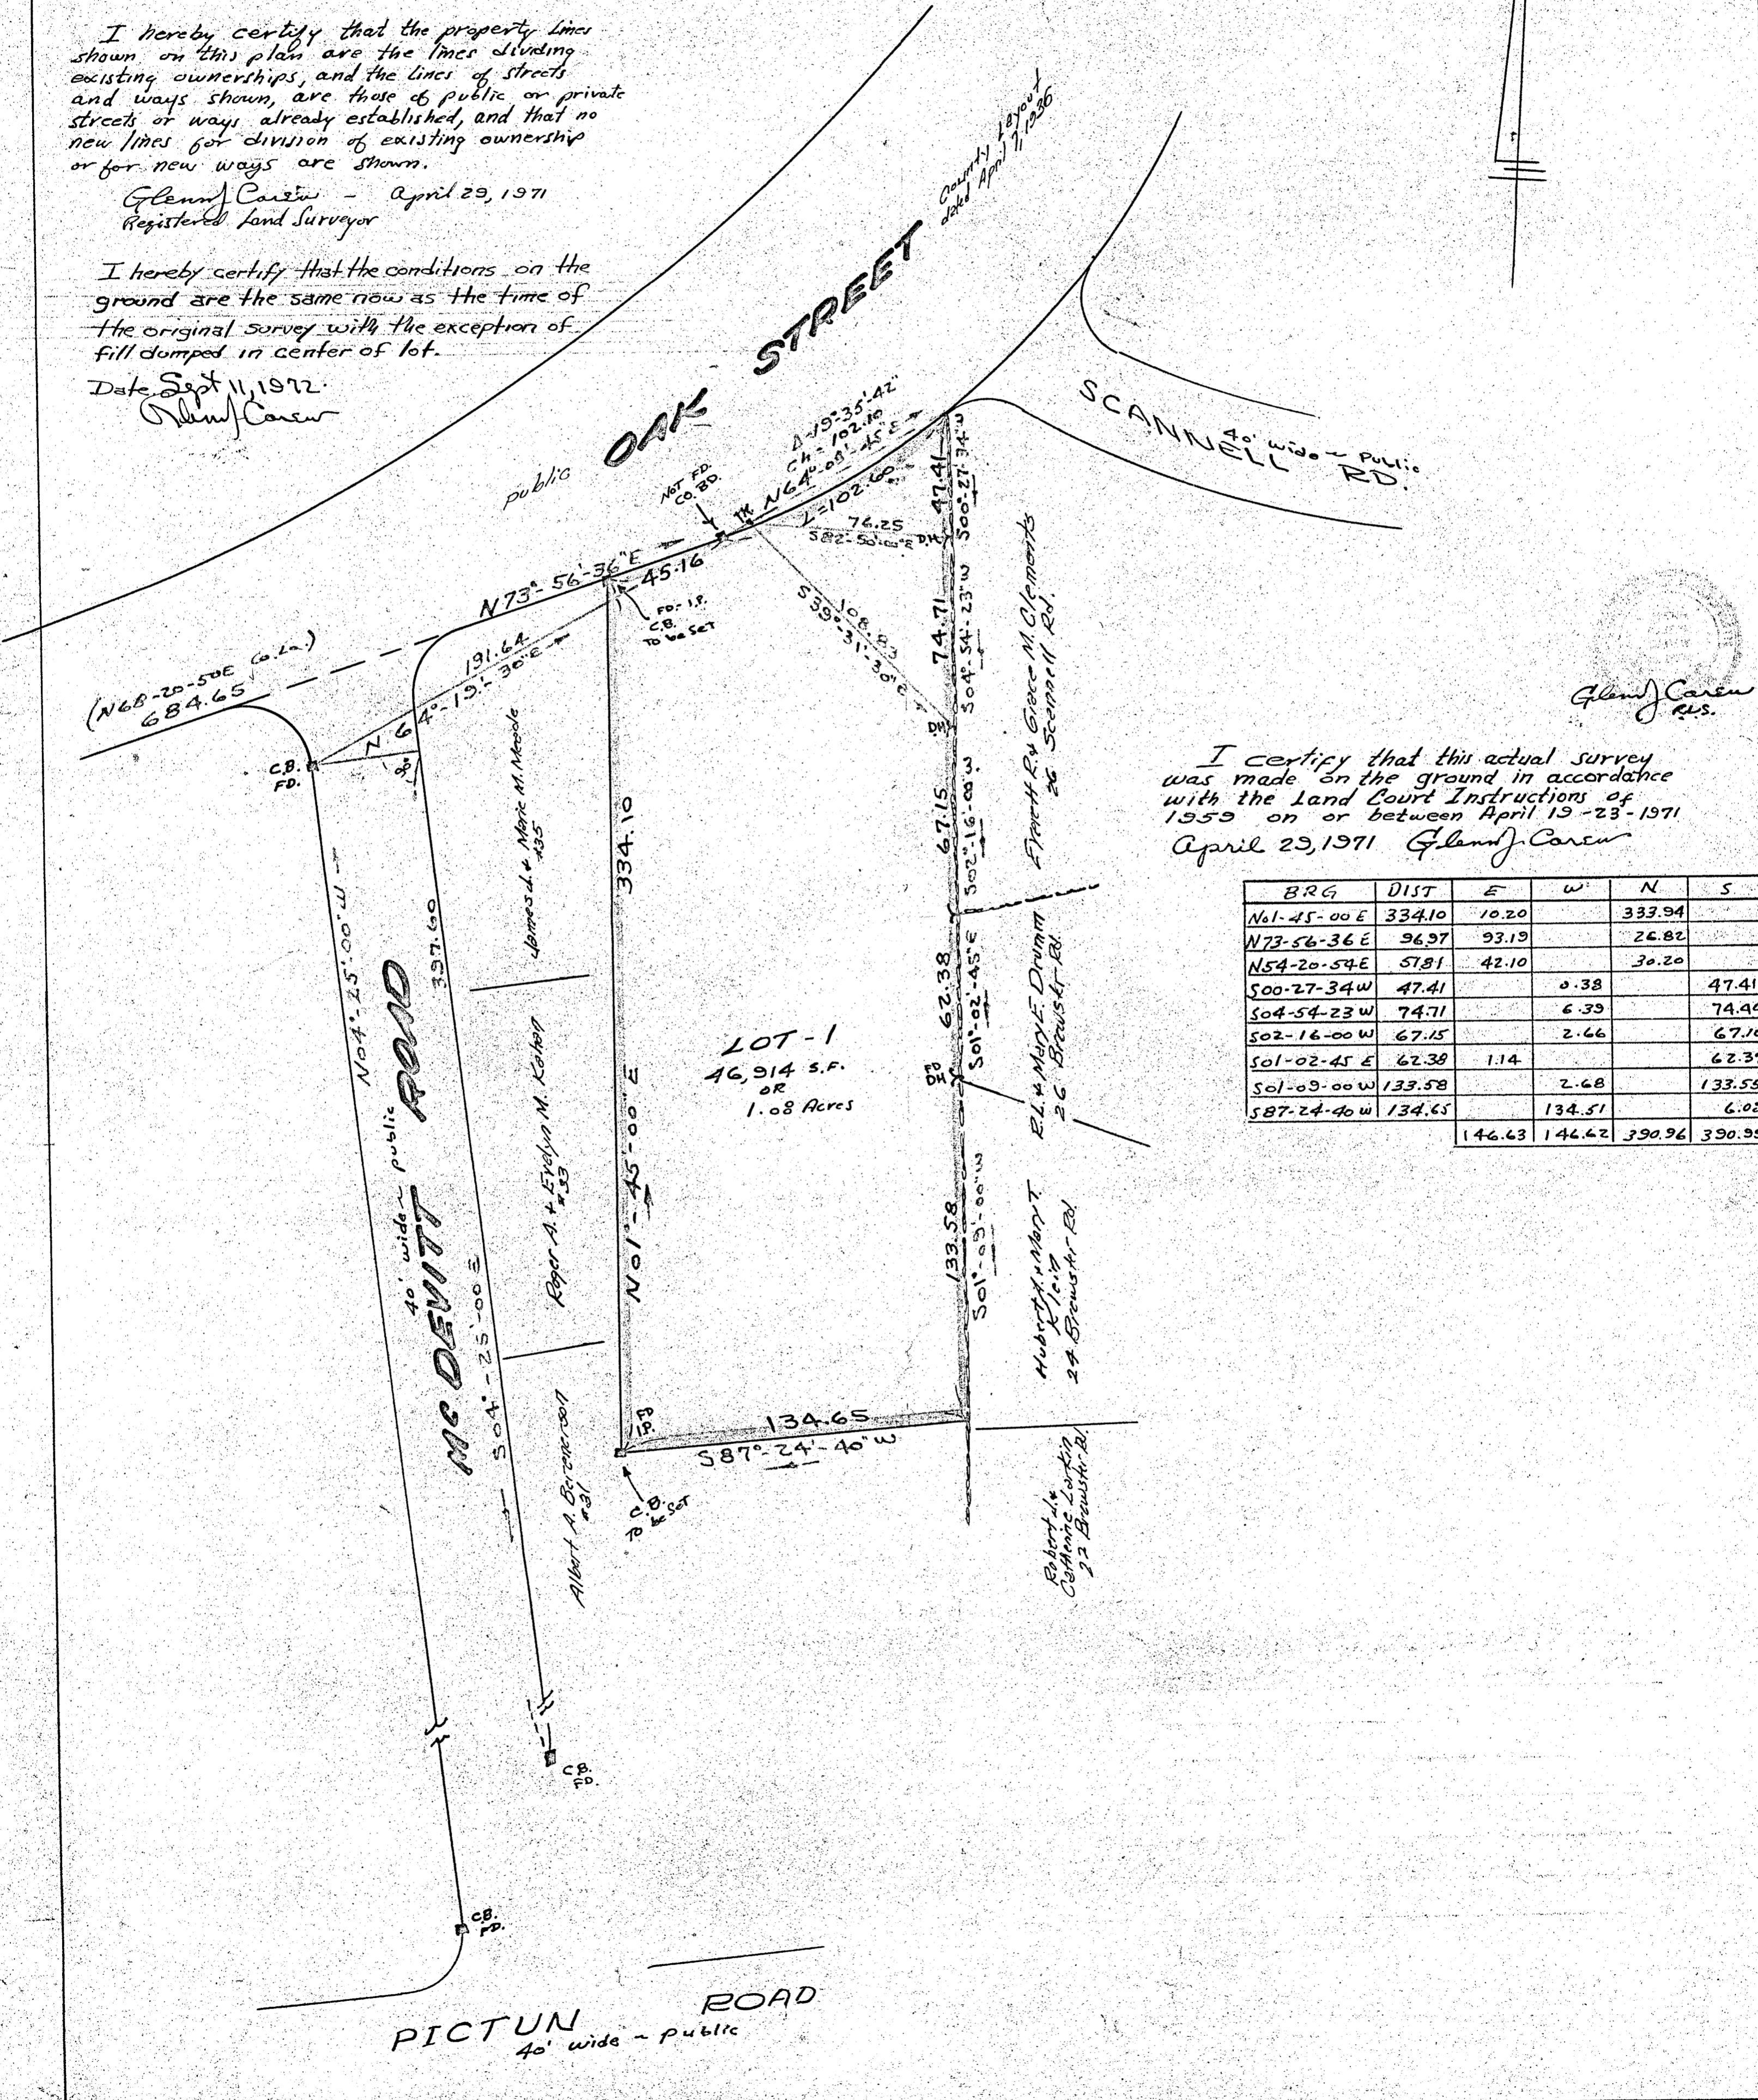

I certify that this actual survey was made on the ground in accordance with the Land Court Instructions of 1959 on or between April 19-23-1971  
 April 23, 1971 Glenn J. Casew

BRG	DIST	E	W	N	S
N01-45-00 E	334.10	10.20		333.94	
N73-56-36 E	96.97	93.19		26.82	
N54-20-54 E	57.81	42.10		30.20	
S00-27-34 W	47.41		0.38		47.41
S04-54-23 W	74.71		6.39		74.44
S02-16-00 W	67.15		2.66		67.10
S01-02-45 E	62.38	1.14			62.37
S01-09-00 W	133.58		2.68		133.55
S87-24-40 W	134.65		134.51		6.08
		146.63	146.62	390.96	390.95