


37609A

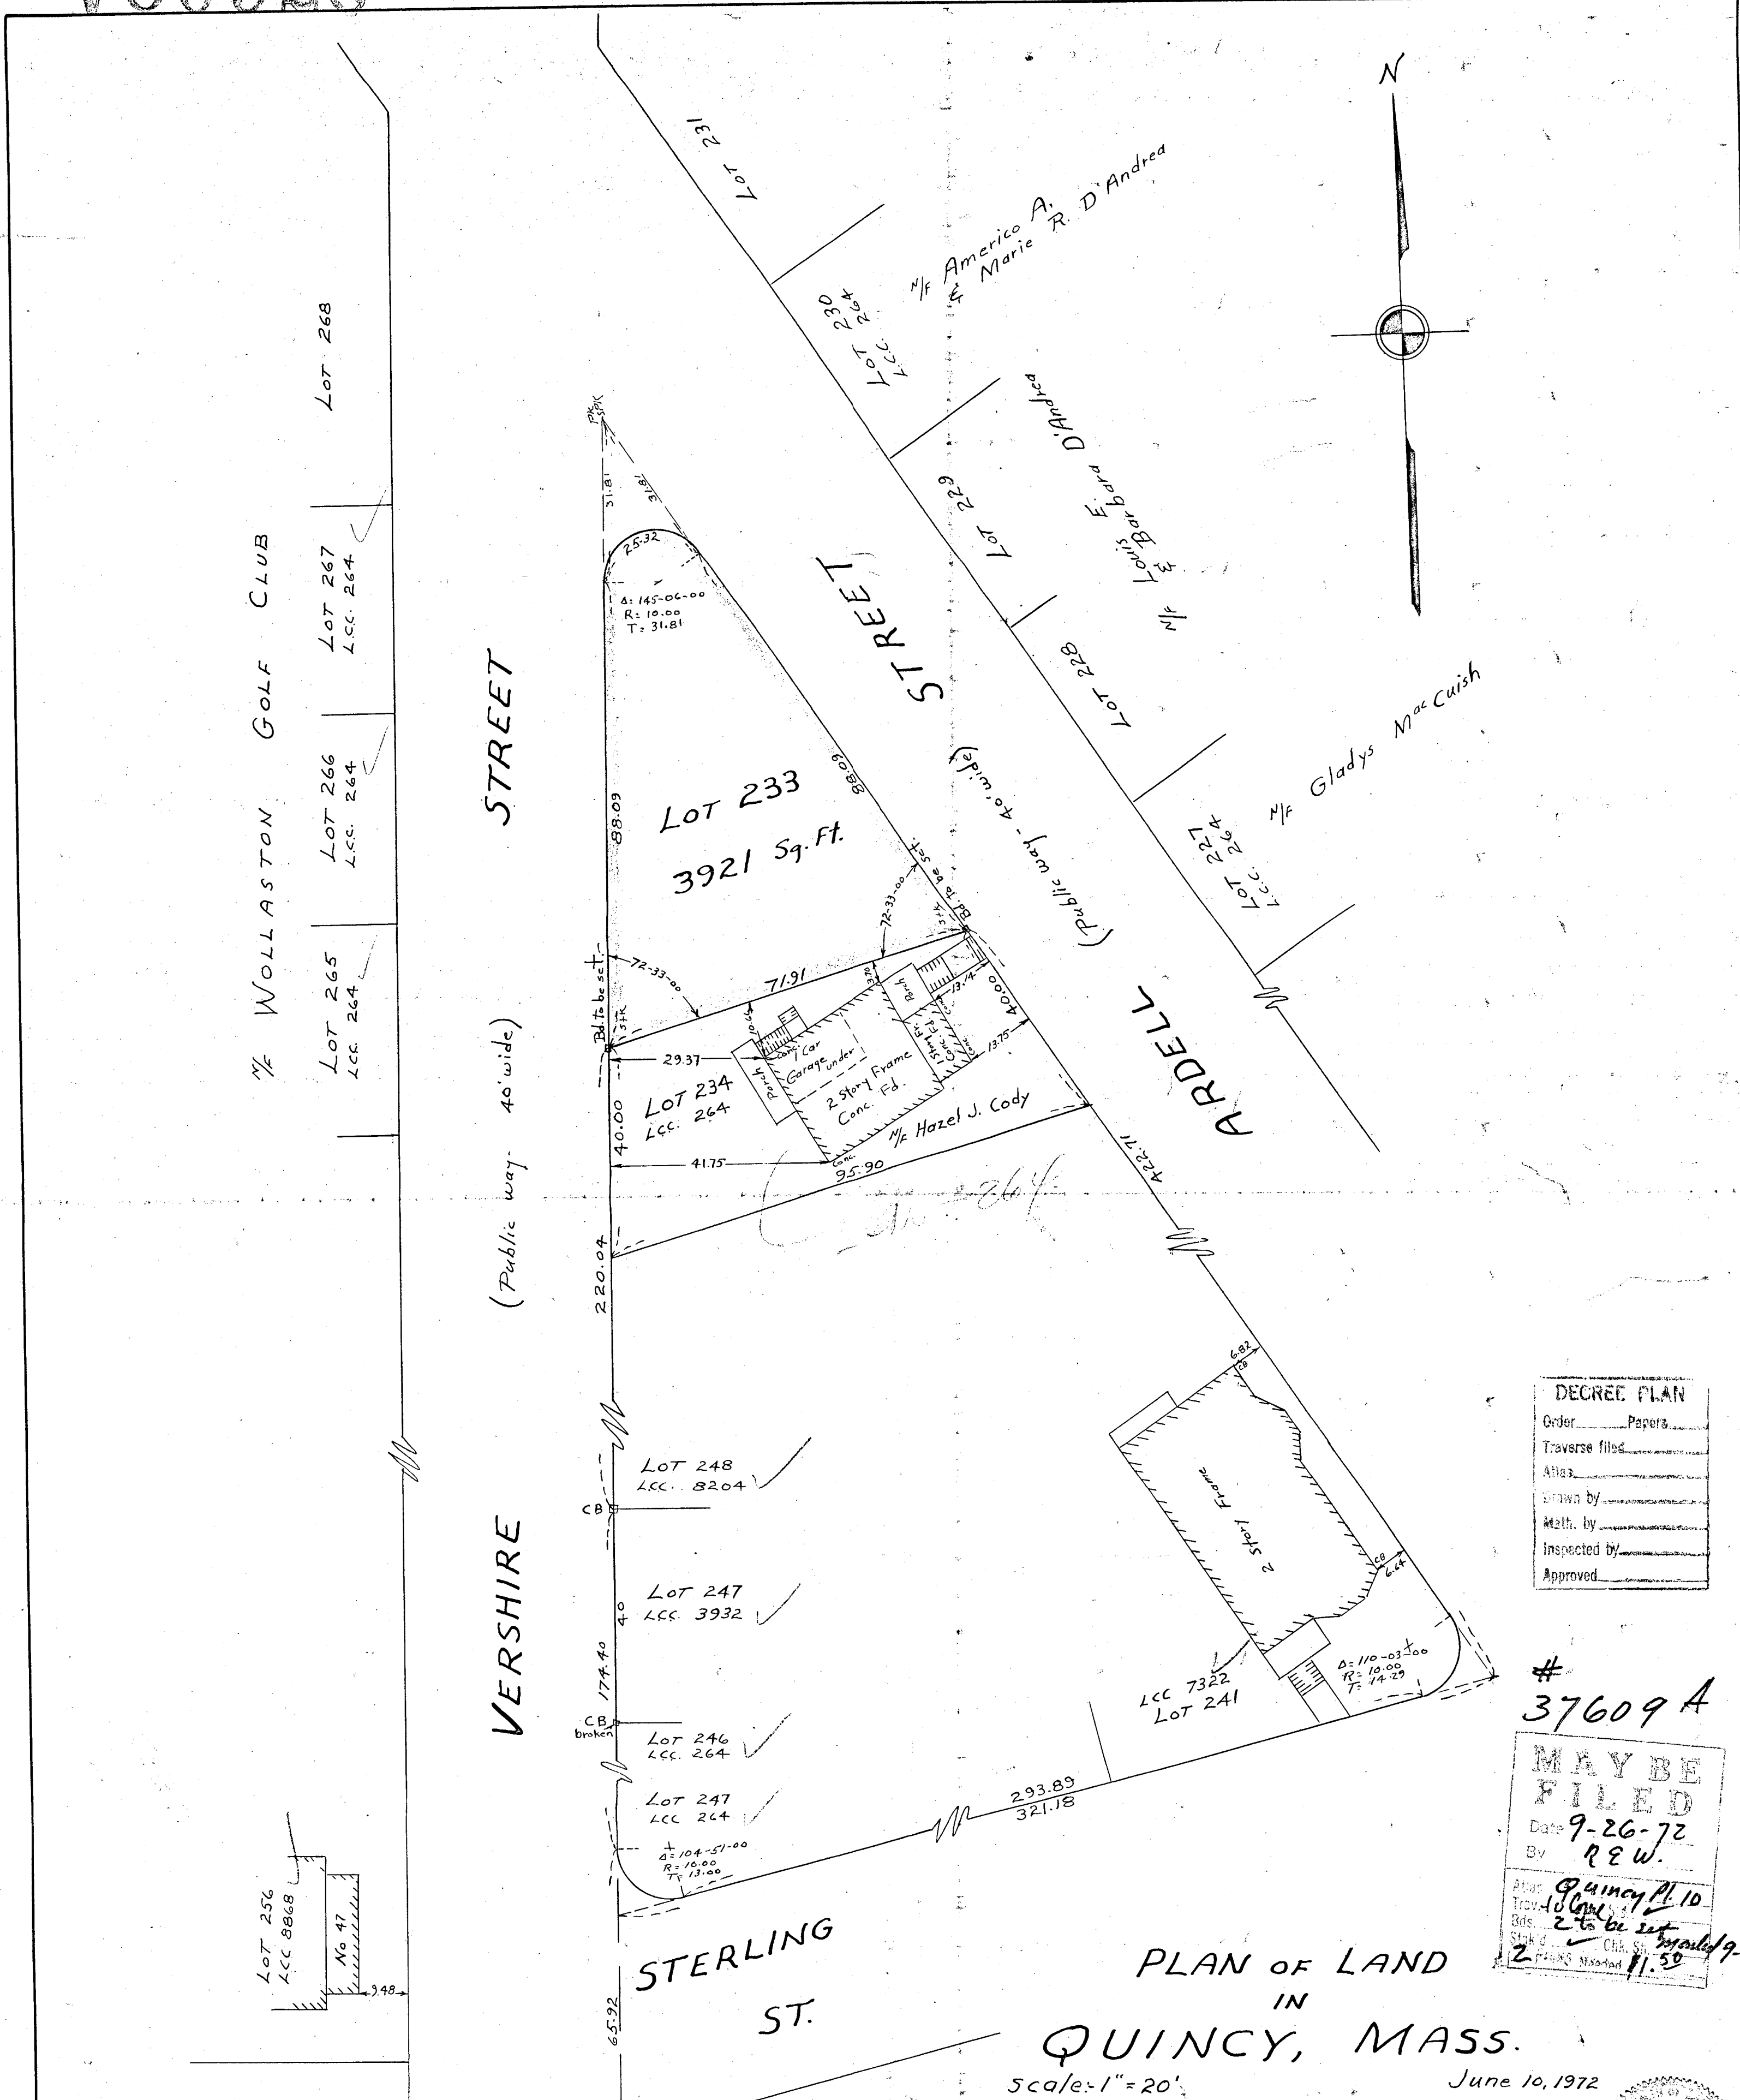

DECREE PLAN
Order _____ Papers _____
Traverse filed _____
Atlas _____
Drawn by _____
Math. by _____
Inspected by _____
Approved _____

37609A


MAY BE FILED
Date 9-26-72
By REW.
Atlas Quincy Pl. 10
Trav. 10 lots
Bds. 2 to be set
Stk'd 2 CHA St. 11.50
2 FILING Notation 11.50

PLAN OF LAND
IN
QUINCY, MASS.

Scale: 1" = 20'

June 10, 1972

Eugene J. Mulligan: - Surveyor

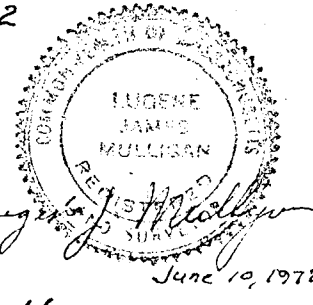

I certify that this actual survey was made on the ground in accordance with the Land Court Instructions of 1971 on or between May 15, 1972 and June 10, 1972.

Eugene J. Mulligan
19 Perry St.
Somerville, Mass.

Approval under Subdivision Control Law not required: -

Quincy Planning Board
[Signature]
DIRECTOR

Date: June 23, 1972

Lot as shown has insufficient area to comply with present zoning requirements

37609A