

37843A


APR 23 1973

# PLAN OF LAND IN STOUGHTON, NORFOLK COUNTY, MASS.

SCALE: 1" = 40' OCT. 25, 1972

I CERTIFY THAT THIS ACTUAL SURVEY WAS MADE  
ON THE GROUND IN ACCORDANCE WITH THE LAND  
COURT INSTRUCTIONS OF 1971 ON SEPT. 12, 1972.

*Roy C. Anderson, Jr.*  
ROY C. ANDERSON, JR.  
800 HIGH STREET  
HANSON, MASS.

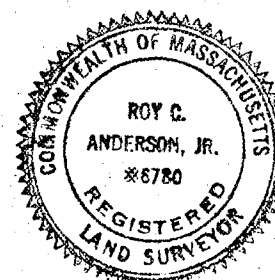


OWNER: ALMON M. FREDERICKS  
BOOK 4707 - 205

Order	Papers
Traverse filed	
Notes	
Drawn by	
Math. by	
Inspected by	
Approved	

Chapter 41, Section 81 X

I certify that this plan shows the property lines  
that are the lines of existing ownerships, and the lines  
of streets and ways shown are those of public or private  
streets or ways already established, and that no new lines  
for division of existing ownership or for new ways are shown.

*Roy C. Anderson, Jr.*

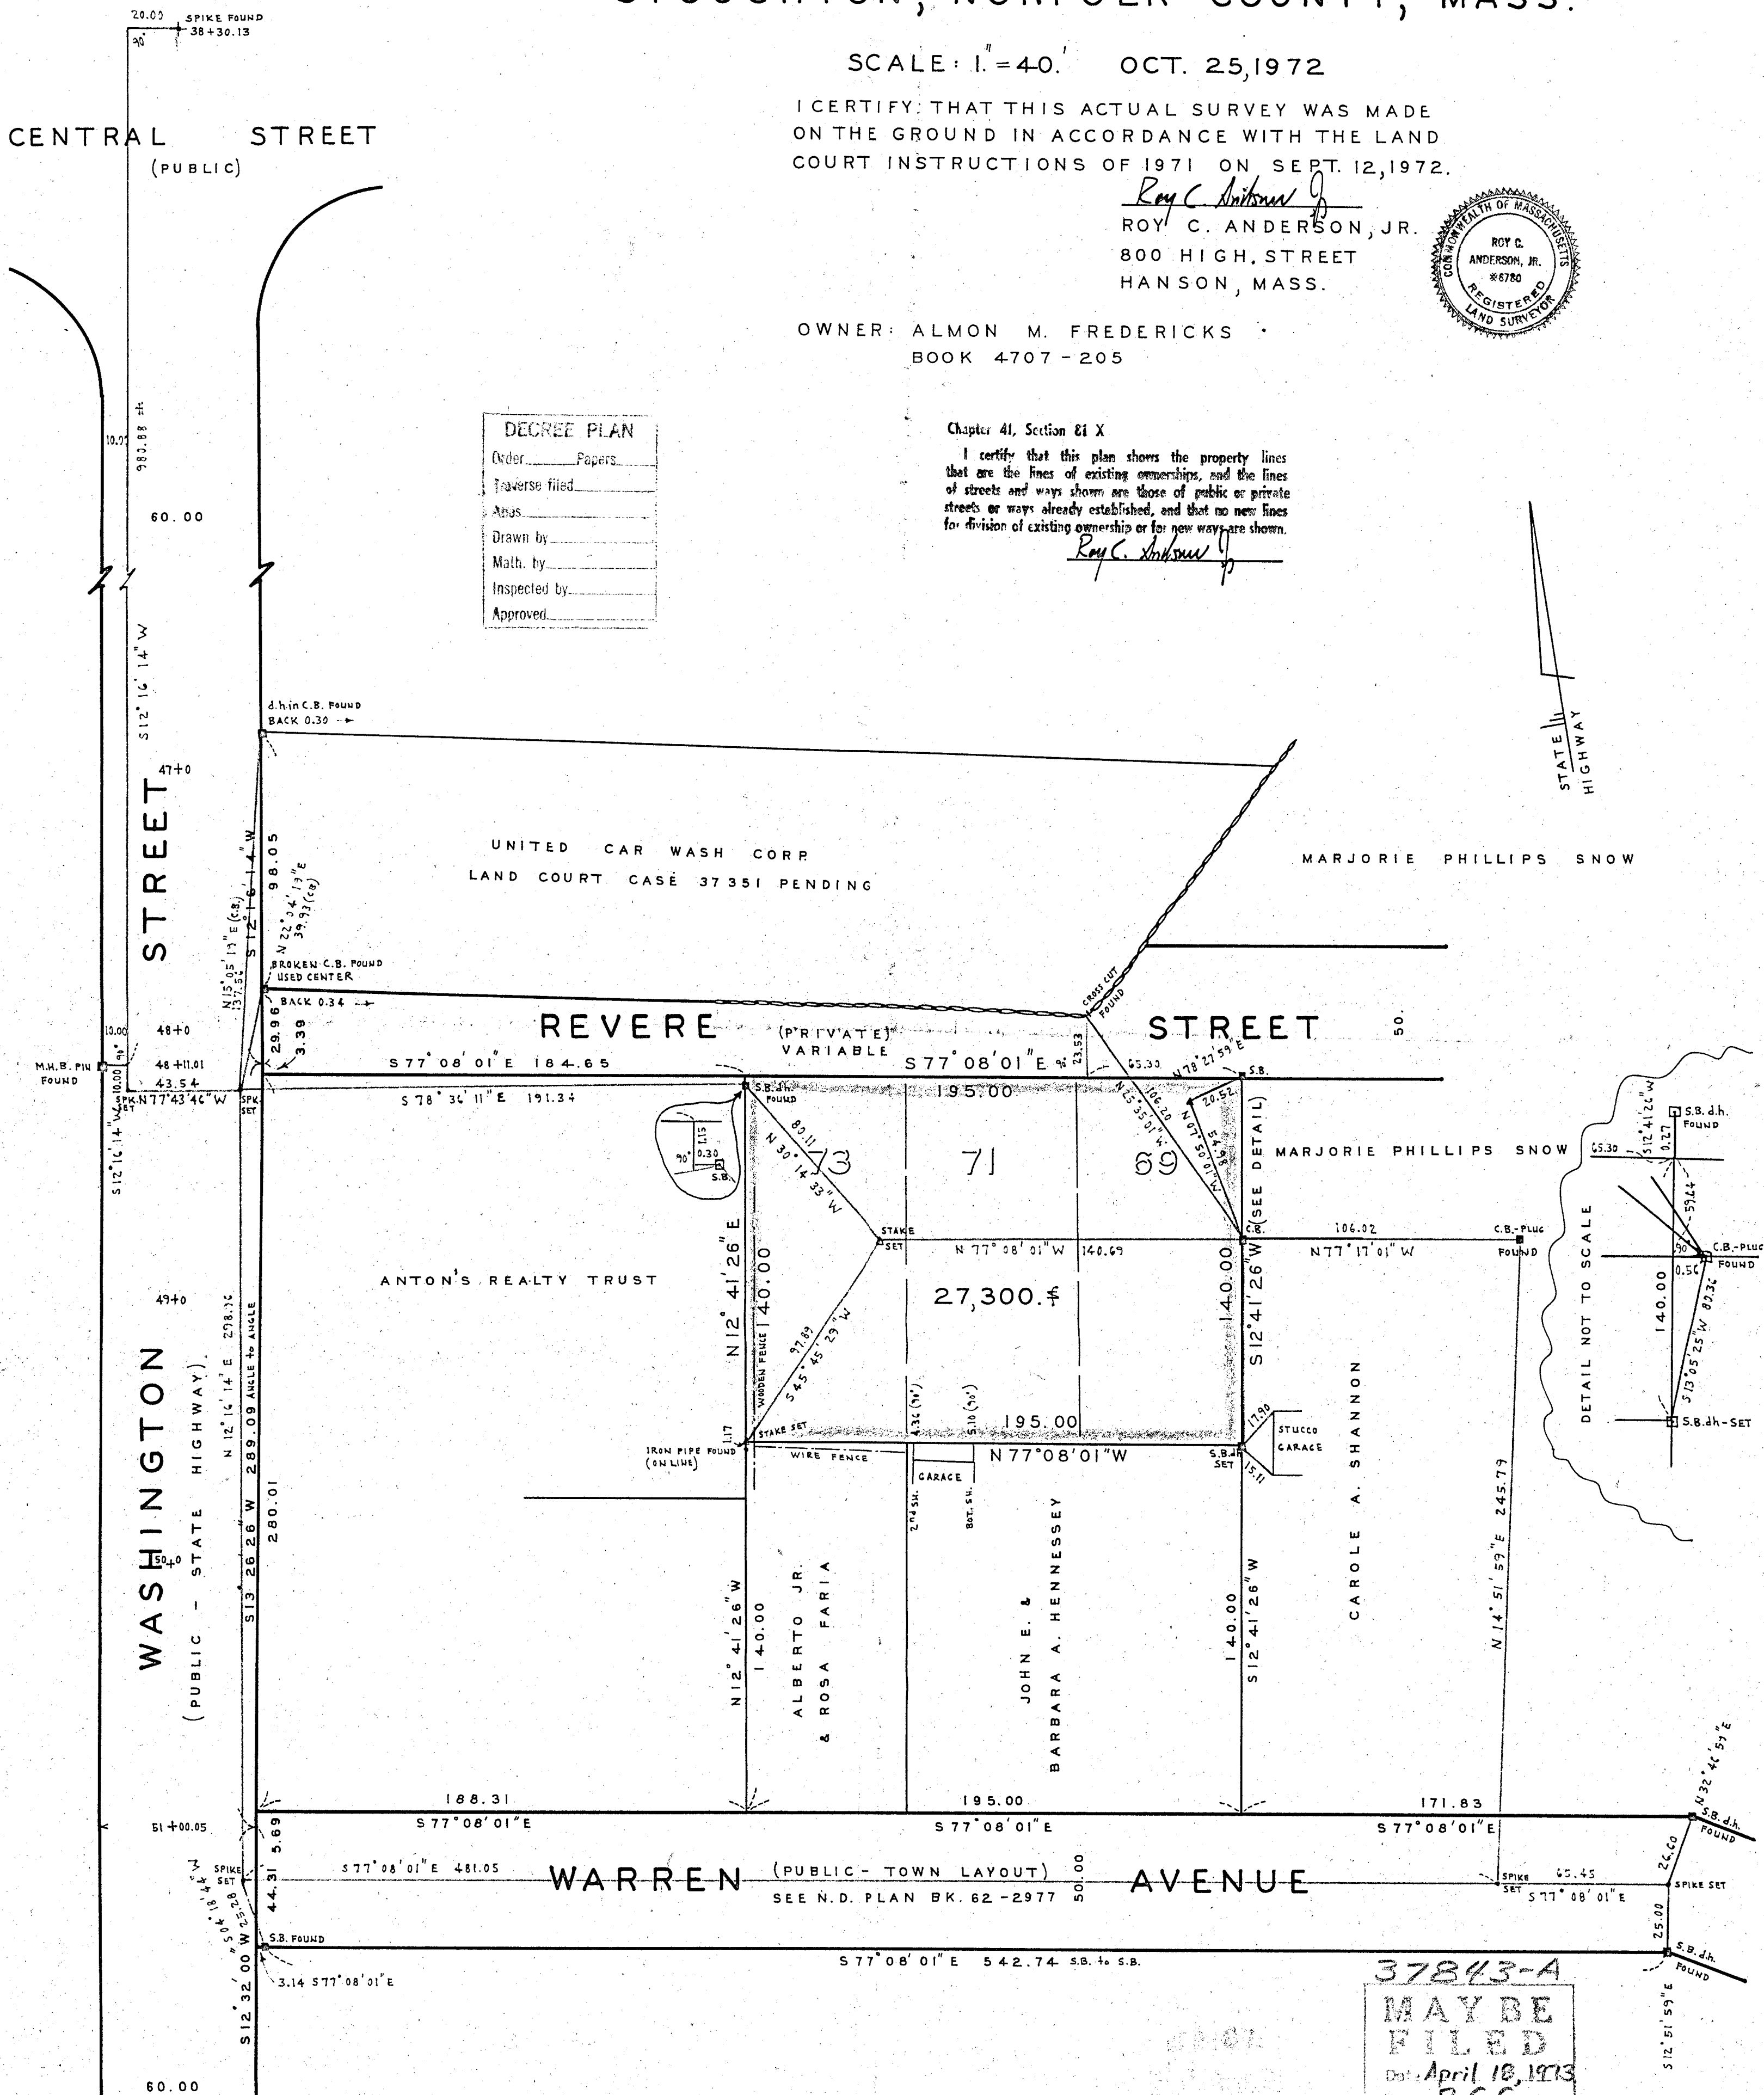

NOTE: FOR CONNECTIONS TO LAND COURT CASE 24175 AND CASE 35826  
SEE DATA ON PLAN 37351A, PENDING.

LOT NUMBERS REFER TO PLAN BOOK 15 - 668.

37843-A  
MAY BE  
FILED  
Date: April 18, 1973  
By: R.C.C.

Atlas	Map. Co. SH 30 NG.
Trav.	Filed
Bds.	
Stk'd.	Chk. Sh.
<input checked="" type="checkbox"/>	Prints Needed ONE

10542

37843A