

PLAN OF LAND IN
WEYMOUTH
NORFOLK COUNTY, MASS.



SCALE: 1"=40'

DEC. 20, 1971
APRIL 17, 1973

PAUL J. KNIGHT
REGISTERED LAND SURVEYOR
WEYMOUTH, MASS.

I certify that this actual survey was made on the
ground in accordance with the land court instructions of
1971 on Dec. 4, 1971

Paul J. Knight #9313
56 GRIFFIN TERRACE
WEYMOUTH MASS.
GROUND CONDITIONS CHECKED
APRIL 17, 1973.

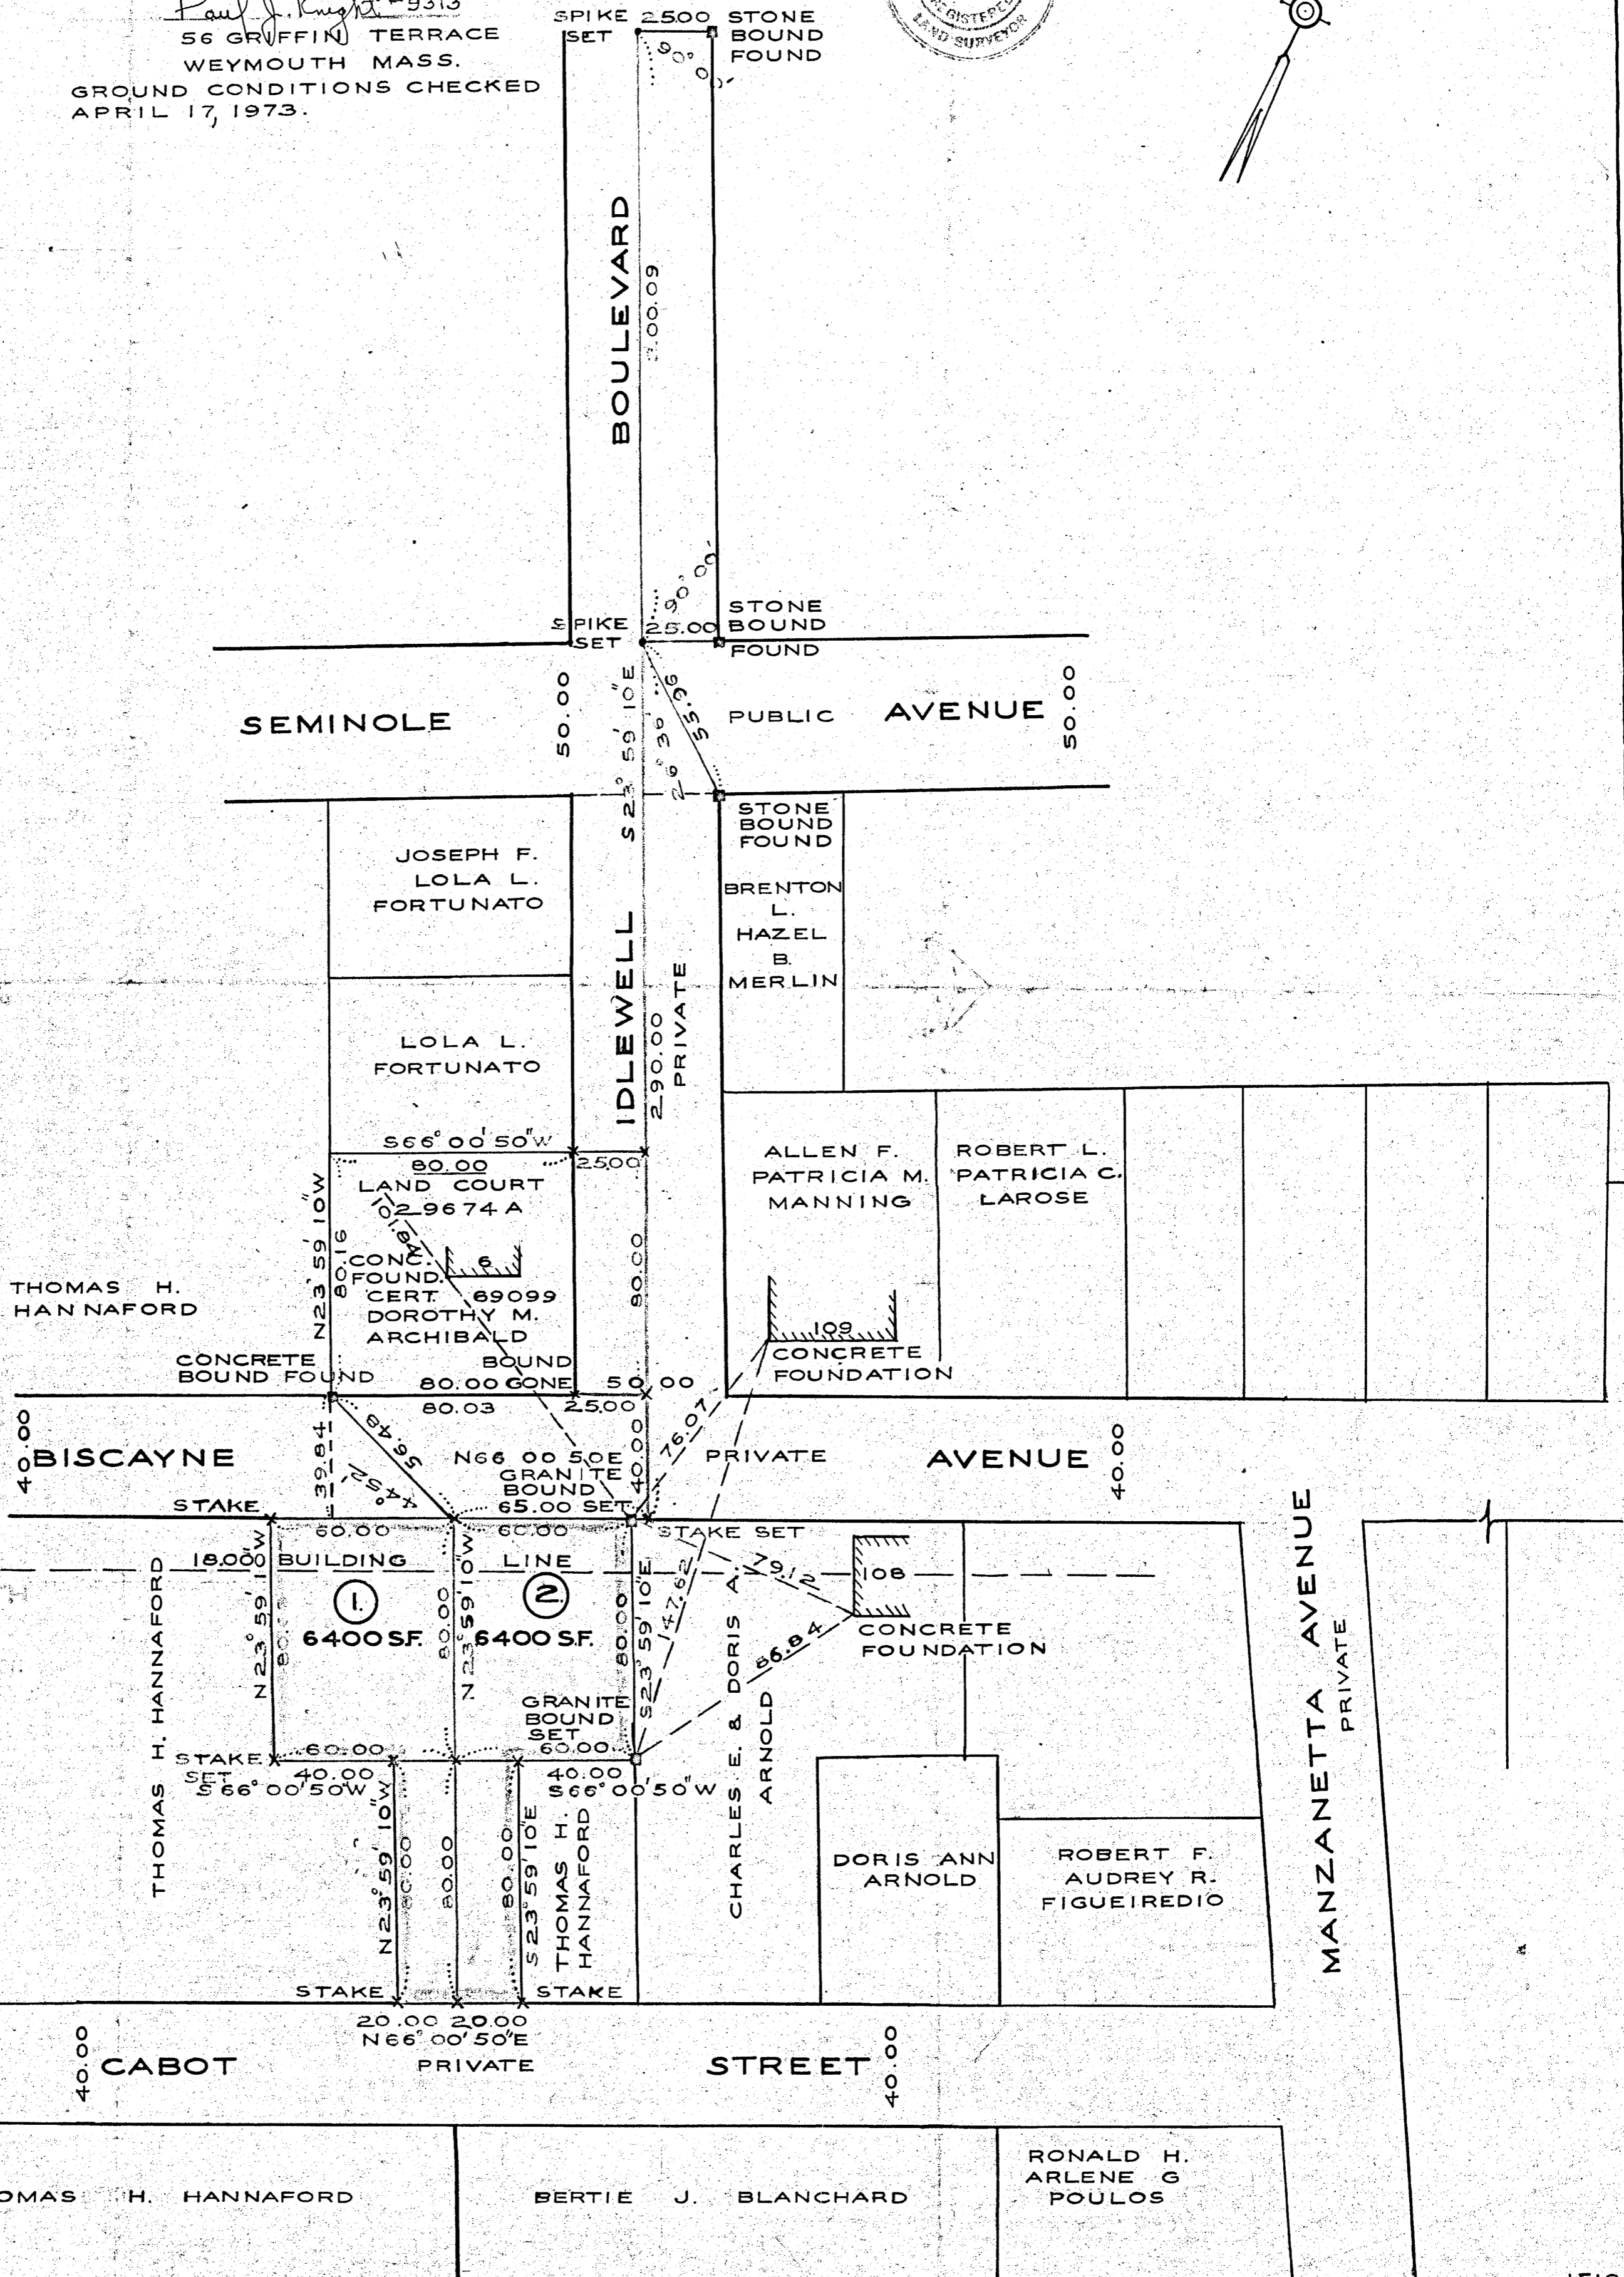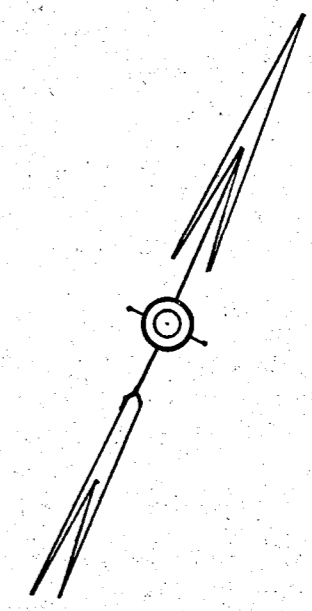

TOWN OF WEYMOUTH
PLANNING BOARD
APPROVED UNDER THE DEVELOPMENT
CONTROL ACT OF 1967
James J. DeLoach
12/17/73 ARCHITECT