


I certify that this actual survey was made on the ground in accordance with the Land Court Instructions of 1971 on or between Sept. 13 and Dec. 15, 1972.

Ralph I. Maloon
Ralph I. Maloon RLS-RPE
778 So. Main St.
Mansfield, Mass.

Date Feb 19, 1973

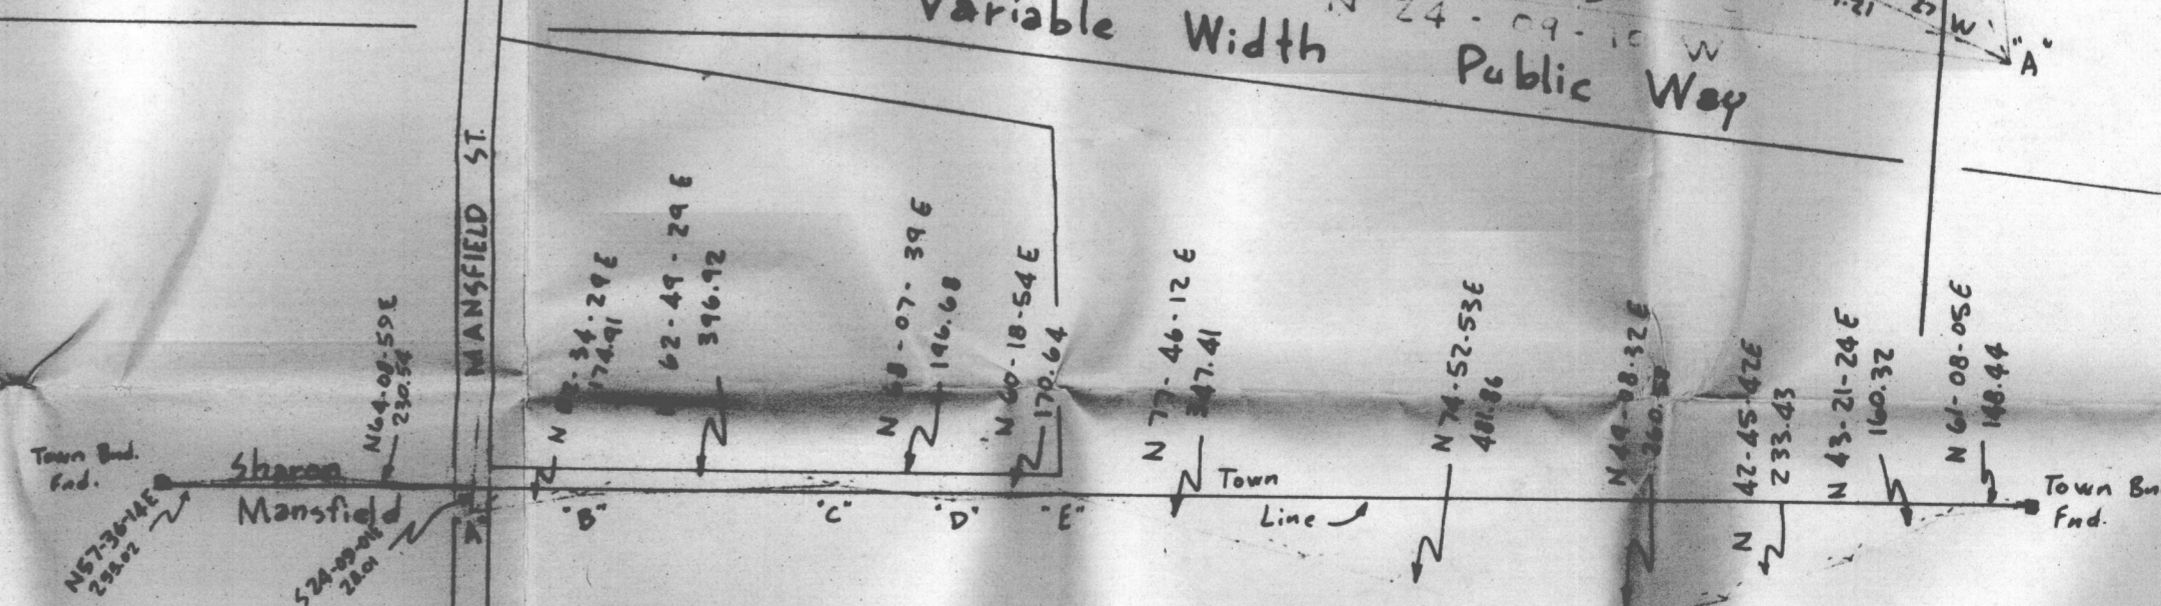

Plan of Land in
SHARON, MASS.

Belonging To
Stanley J. Sreda, Trustee, Knob Hill Trust
Scale 1"=40'
Jan. 9, 1973 Revised May 24, 1973
Ralph I. Maloon Mansfield, Mass. Revised July 12, 1973



Planning Board Approval Under the Subdivision Control Law Not Required.
Henry L. Munson Agent Date FEB 6, 1973
FOR THE BOARD

Locus Plan
Scale 1:24000

I certify that the conditions on the ground are the same now as at the time of the original survey.

Ralph I. Maloon
Ralph I. Maloon RLS-RPE Date July 19, 1973
778 So. Main St.
Mansfield, Mass.

Planning Board Approval Under the Subdivision Control Law Not Required.
Henry L. Munson Agent Date 5-29-73
FOR THE BOARD