


N.

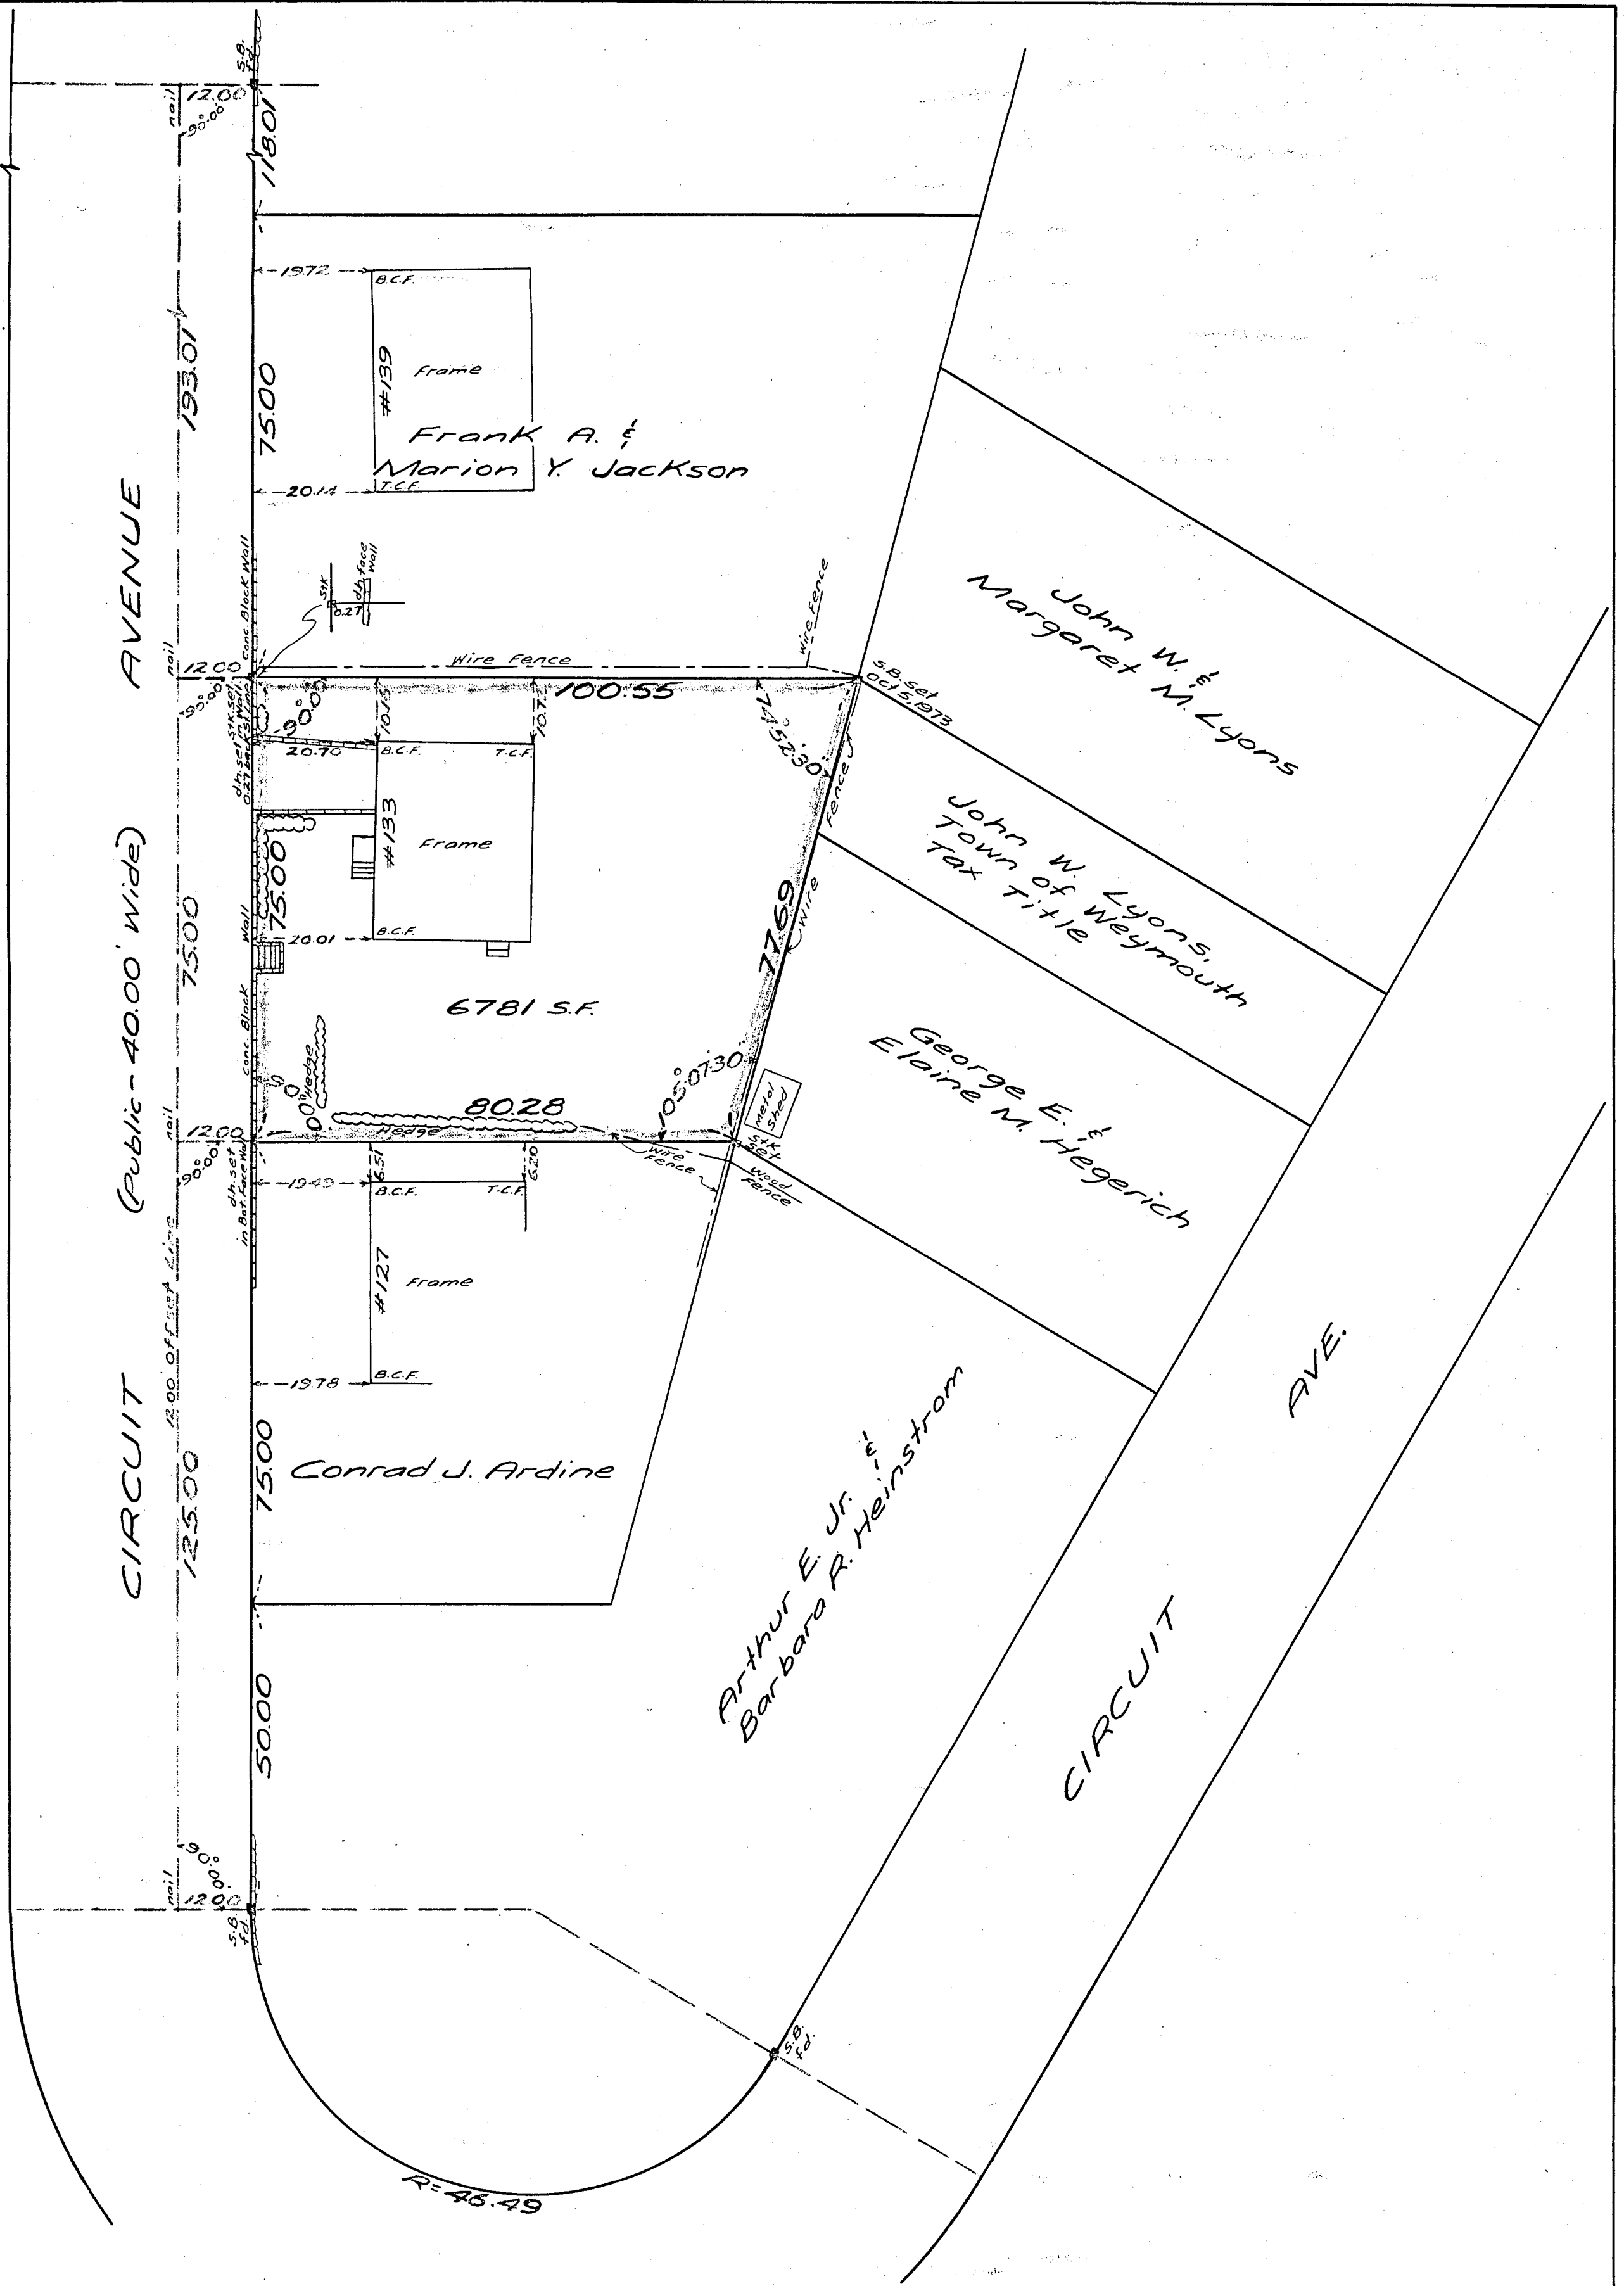

Plan of Land in Weymouth, Mass.  
 Scale 20 feet to an inch  
 Sept. 24, 1973  
 Ernest W. Branch Inc., Civil Engineers  
 Adams Building, 1354 Hancock St., Quincy

I, Robert S. Bortz, Jr., a duly qualified and licensed Land Surveyor in the State of Massachusetts, do hereby certify that the above is a true and correct copy of the original plan as filed in my office on the 24th day of September, 1973, and that no other plan of the same property has been filed in my office since the date of the above mentioned filing.

Robert S. Bortz, Jr.  
 Land Surveyor

This actual survey was made on the 24th day of September, 1973, in accordance with the Land Court decision of the 19th June, 1973.

Sept. 24, 1973: Robert S. Bortz, Jr. Surveyor

