

38083A

PLAN OF LAND RANDOLPH, MASS.


SCALE 1" = 40' AUG. 17, 1973

DE CA ENGINEERING, INC.

LAND SURVEYORS

301 NO. MAIN ST. RANDOLPH

Property Owner
Michael Pacella
Pacella Brothers Corp.
145 Washington St.
Dedham, Mass.

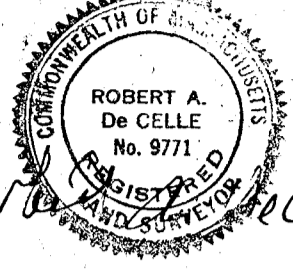

Robert A. De Celle

I certify that this actual survey was made on the ground in accordance with the Land Court Instructions of 1971 on Aug. 749, 1973. *Robert A. De Celle*


Planning board approval not required under the Subdivision Control Law.

George F. Zoey
William J. Richardson
Robert Walsh

Date: Oct. 29 1973

Approved for recording by the Planning Board.

For Recording Purposes Only

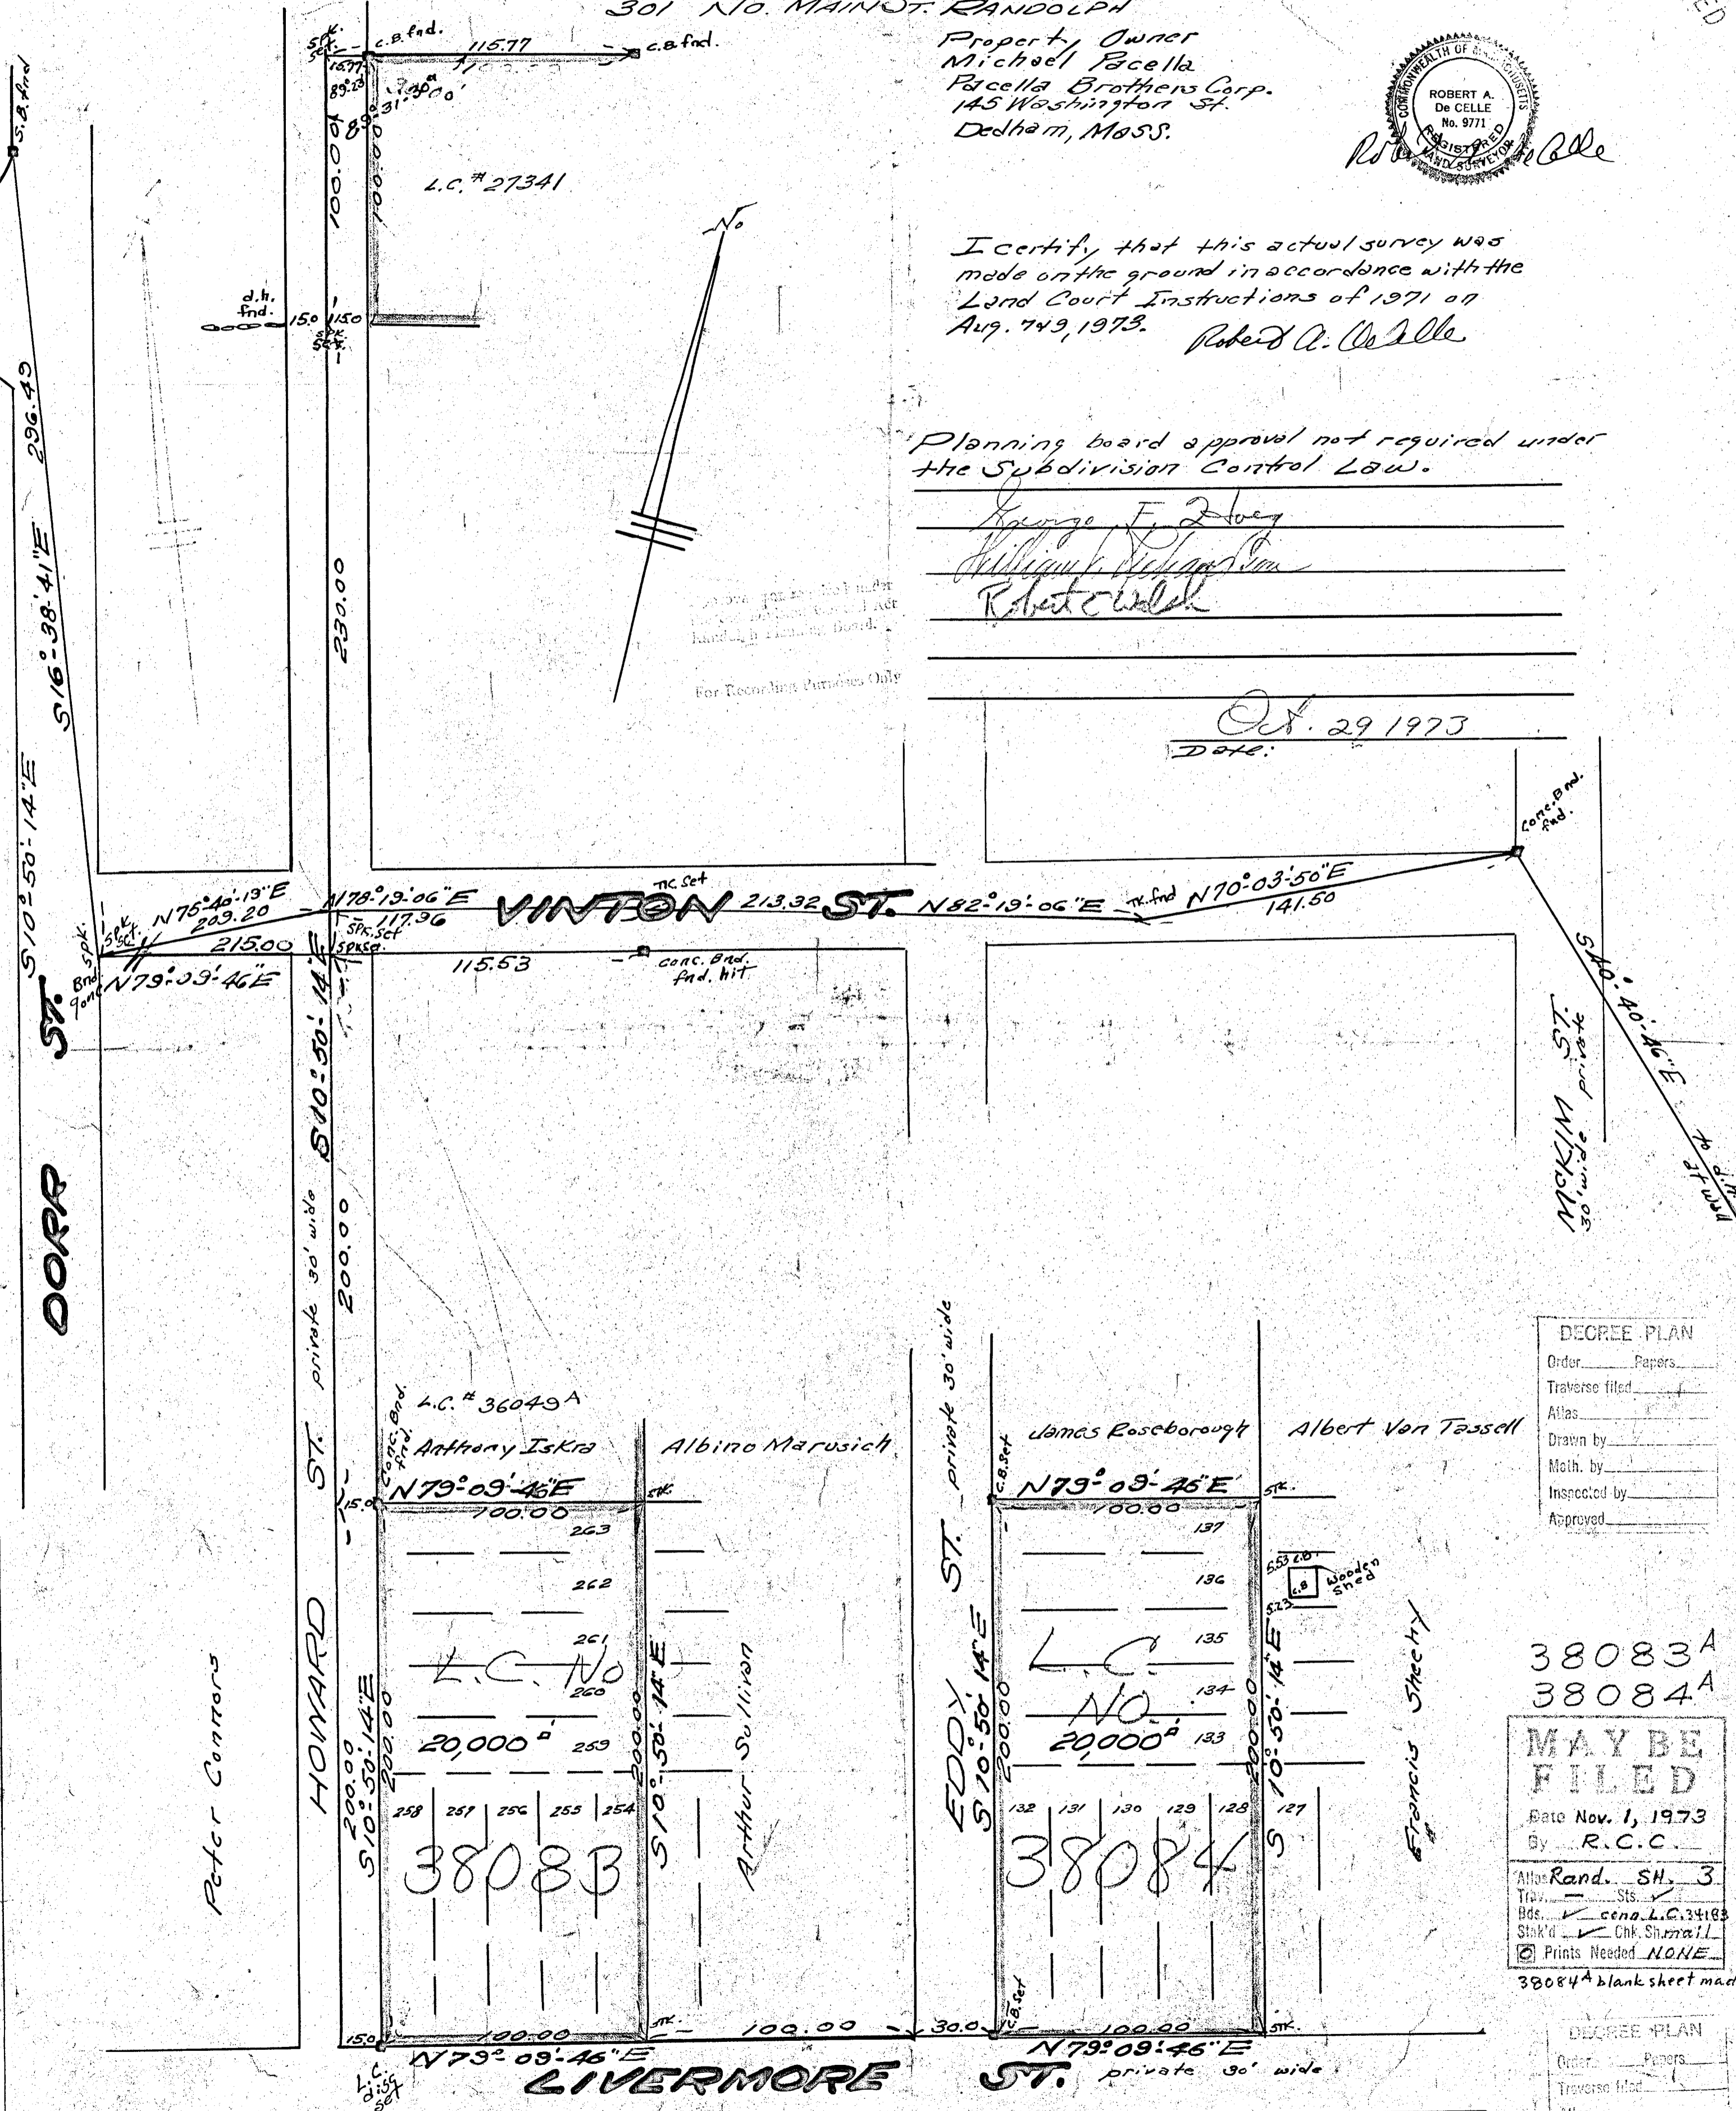

DECREE PLAN

Order _____ Papers _____

Traverse filed _____

Atlas _____

Drawn by _____

Math. by _____

Inspected by _____

Approved _____

38083A
38084A

MAY BE FILED

Date Nov. 1, 1973

By R.C.C.

Atlas Rand. SH. 3

Traverse Sts.

Bds. Cons. L.C. 34183

Stk'd Chk. Sh. mail

Prints Needed NONE

38084 blank sheet made

DECREE PLAN

Order _____ Papers _____

Traverse filed _____

Atlas _____

Drawn by _____

Math. by _____

Inspected by _____

Approved _____

34183

38083A