

I CERTIFY THAT THIS ACTUAL SURVEY WAS MADE ON THE GROUND IN ACCORDANCE WITH THE LAND COURT INSTRUCTIONS OF 1971, BETWEEN 12/18/71 & 3/1/72.

DATE: Nov. 21, 1972



Carlton B. Colburn Jr.
REGISTERED LAND SURVEYOR

PLAN OF LAND
IN
FRANKLIN, MASS.

SURVEY BY: COLBURN ENGINEERING
HUDSON, MASS.

SCALE: 1" = 80' SEPTEMBER 5, 1972

Carlton B. Colburn Jr. 11-21-72

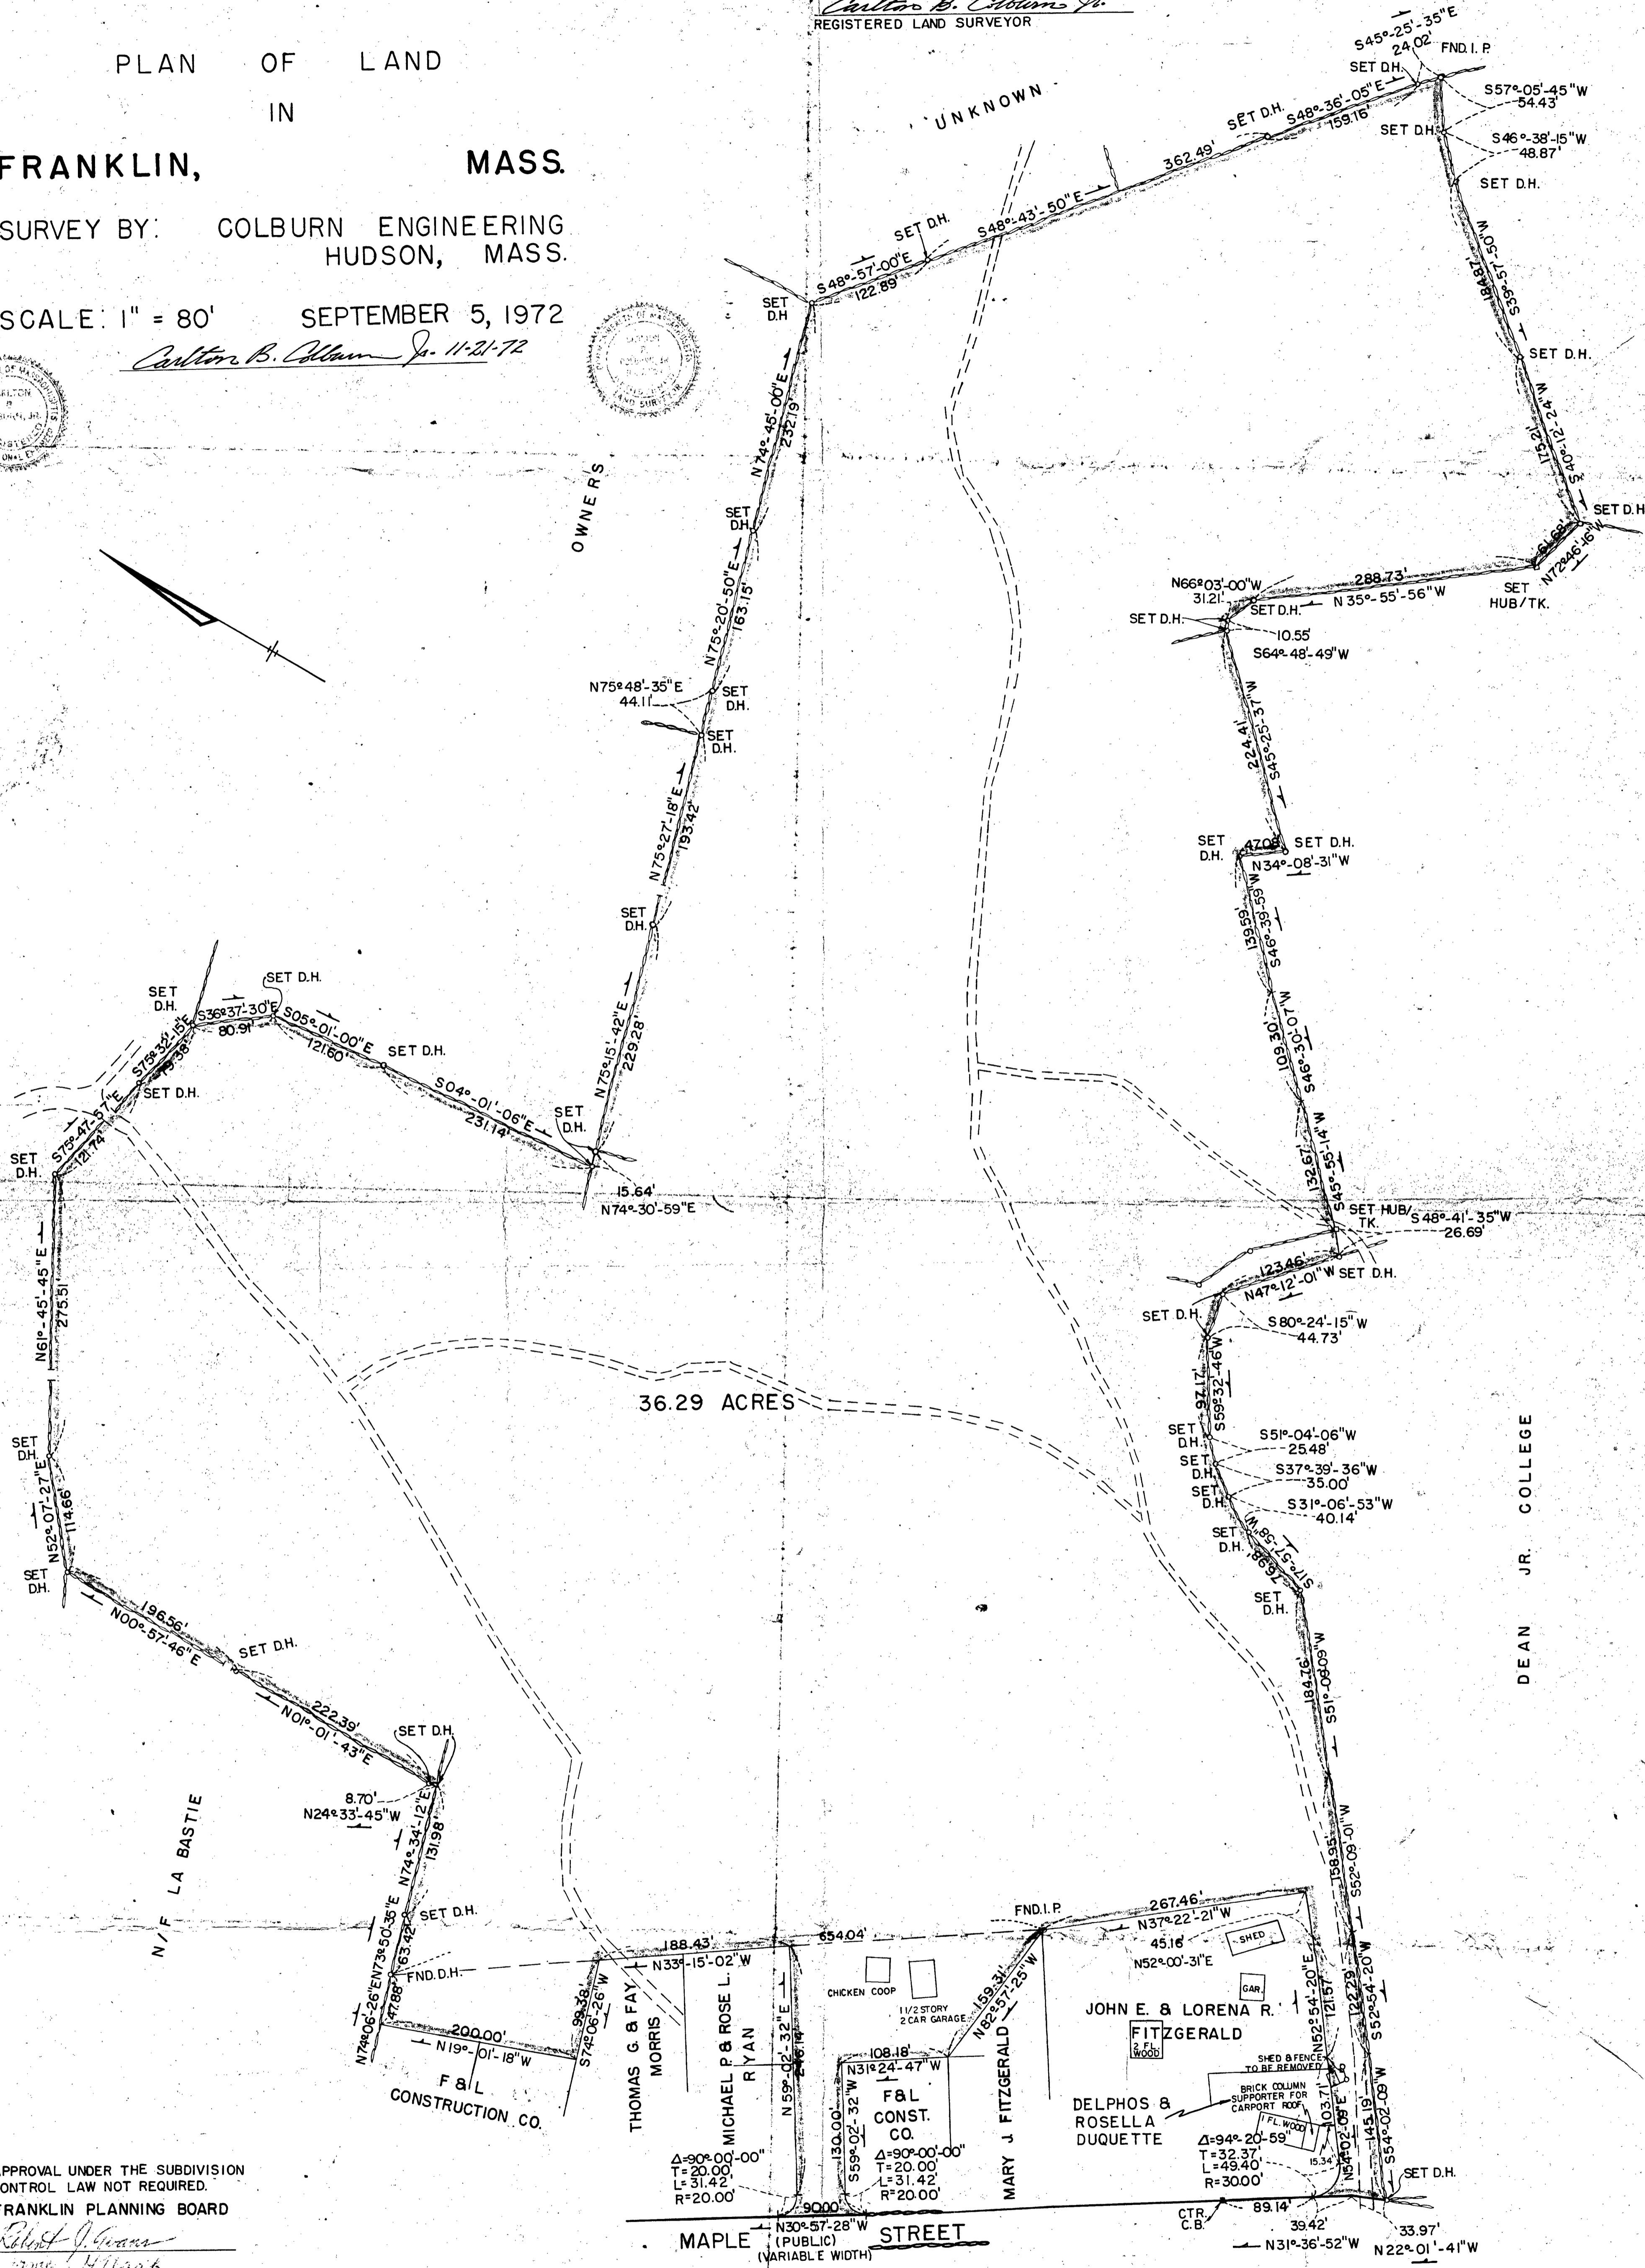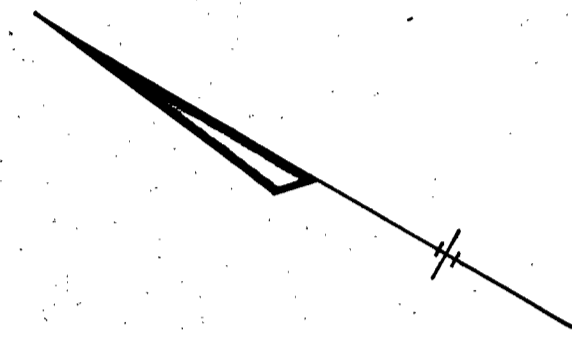

APPROVAL UNDER THE SUBDIVISION CONTROL LAW NOT REQUIRED.

FRANKLIN PLANNING BOARD

Robert J. Gannon
Nicholas DiPasquale
James J. ...

DATE: August 17, 1973