


KEY PLAN  
1" = 1000'

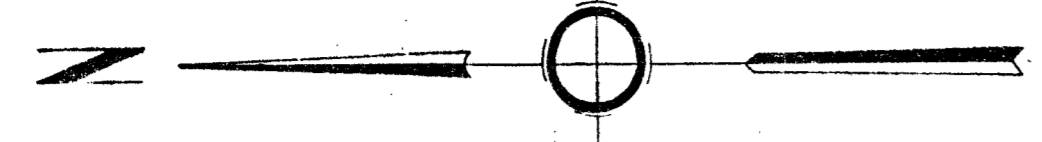

APPROVAL UNDER SUBDIVISION  
CONTROL LAW NOT REQUIRED  
HOLBROOK PLANNING BOARD

\_\_\_\_\_  
\_\_\_\_\_  
\_\_\_\_\_  
DATE \_\_\_\_\_

I certify that this actual survey was made on the ground in accordance with the land Court Instructions of 1971 on or between Aug. 23, 1973 and Aug. 27, 1973.

DATE: SEPT. 14, 1973

*John T. Junits*  
JOHN T. JUNITS E.L.S.

PLAN OF LAND  
OVERLOOK ROAD, HOLBROOK  
NORFOLK COUNTY, MASS.

PROPERTY LINE PLAN

SCALE	1" = 40'	DATE	9-13-73	JOB NO.	9171
DRAWN	J.C.D.	CHECKED	G.K.H.	APP'D	
JUNITS ENGINEERING CO. INC. CONSULTING ENGINEERS 11 TECHNICAL PARK DRIVE HOLBROOK, MASS. 02343					DWG. NO. <b>1</b>

*John T. Junits*

